

FILED
 GREENVILLE CO. S.C.
 JAN 28 1 38 PM '81
 DONNIE S. TANKERSLEY
 R.M.C.

GREENVILLE COUNTY
 24" WATER MAIN
 &
 SAN. SEWER

MAG. NORTH **Z**

TOTAL AREA
 1.047 AC.
 INC. ALL R/W

—CLAUDA EDWARDS—



NOTES: 1- REF. A PLAT BY R.B. BRUCE
 DATED SEPT 1960 & JUNE 1971
 2- THIS PROP. SUBJECT TO ANY &
 ALL R/W & ESM'TS. OF RECOR'D.

—MRS. H.W. RICHARDS—

JAN 28 1981
 21566
 8-1-58 ✓

PLOT PLAN FOR
MILTON TAYLOR RICHARDS
 LOC. 9 - CONE ST. PIEDMONT PARK.
 GREENVILLE COUNTY - SOUTH CAROLINA

SCALE: 1" = 20'
 DATE: JAN 6, 1981
 CHARLES K. DUNN &
 T.C. KEITH ASSOC.
 REG. L.S. NO. 1212

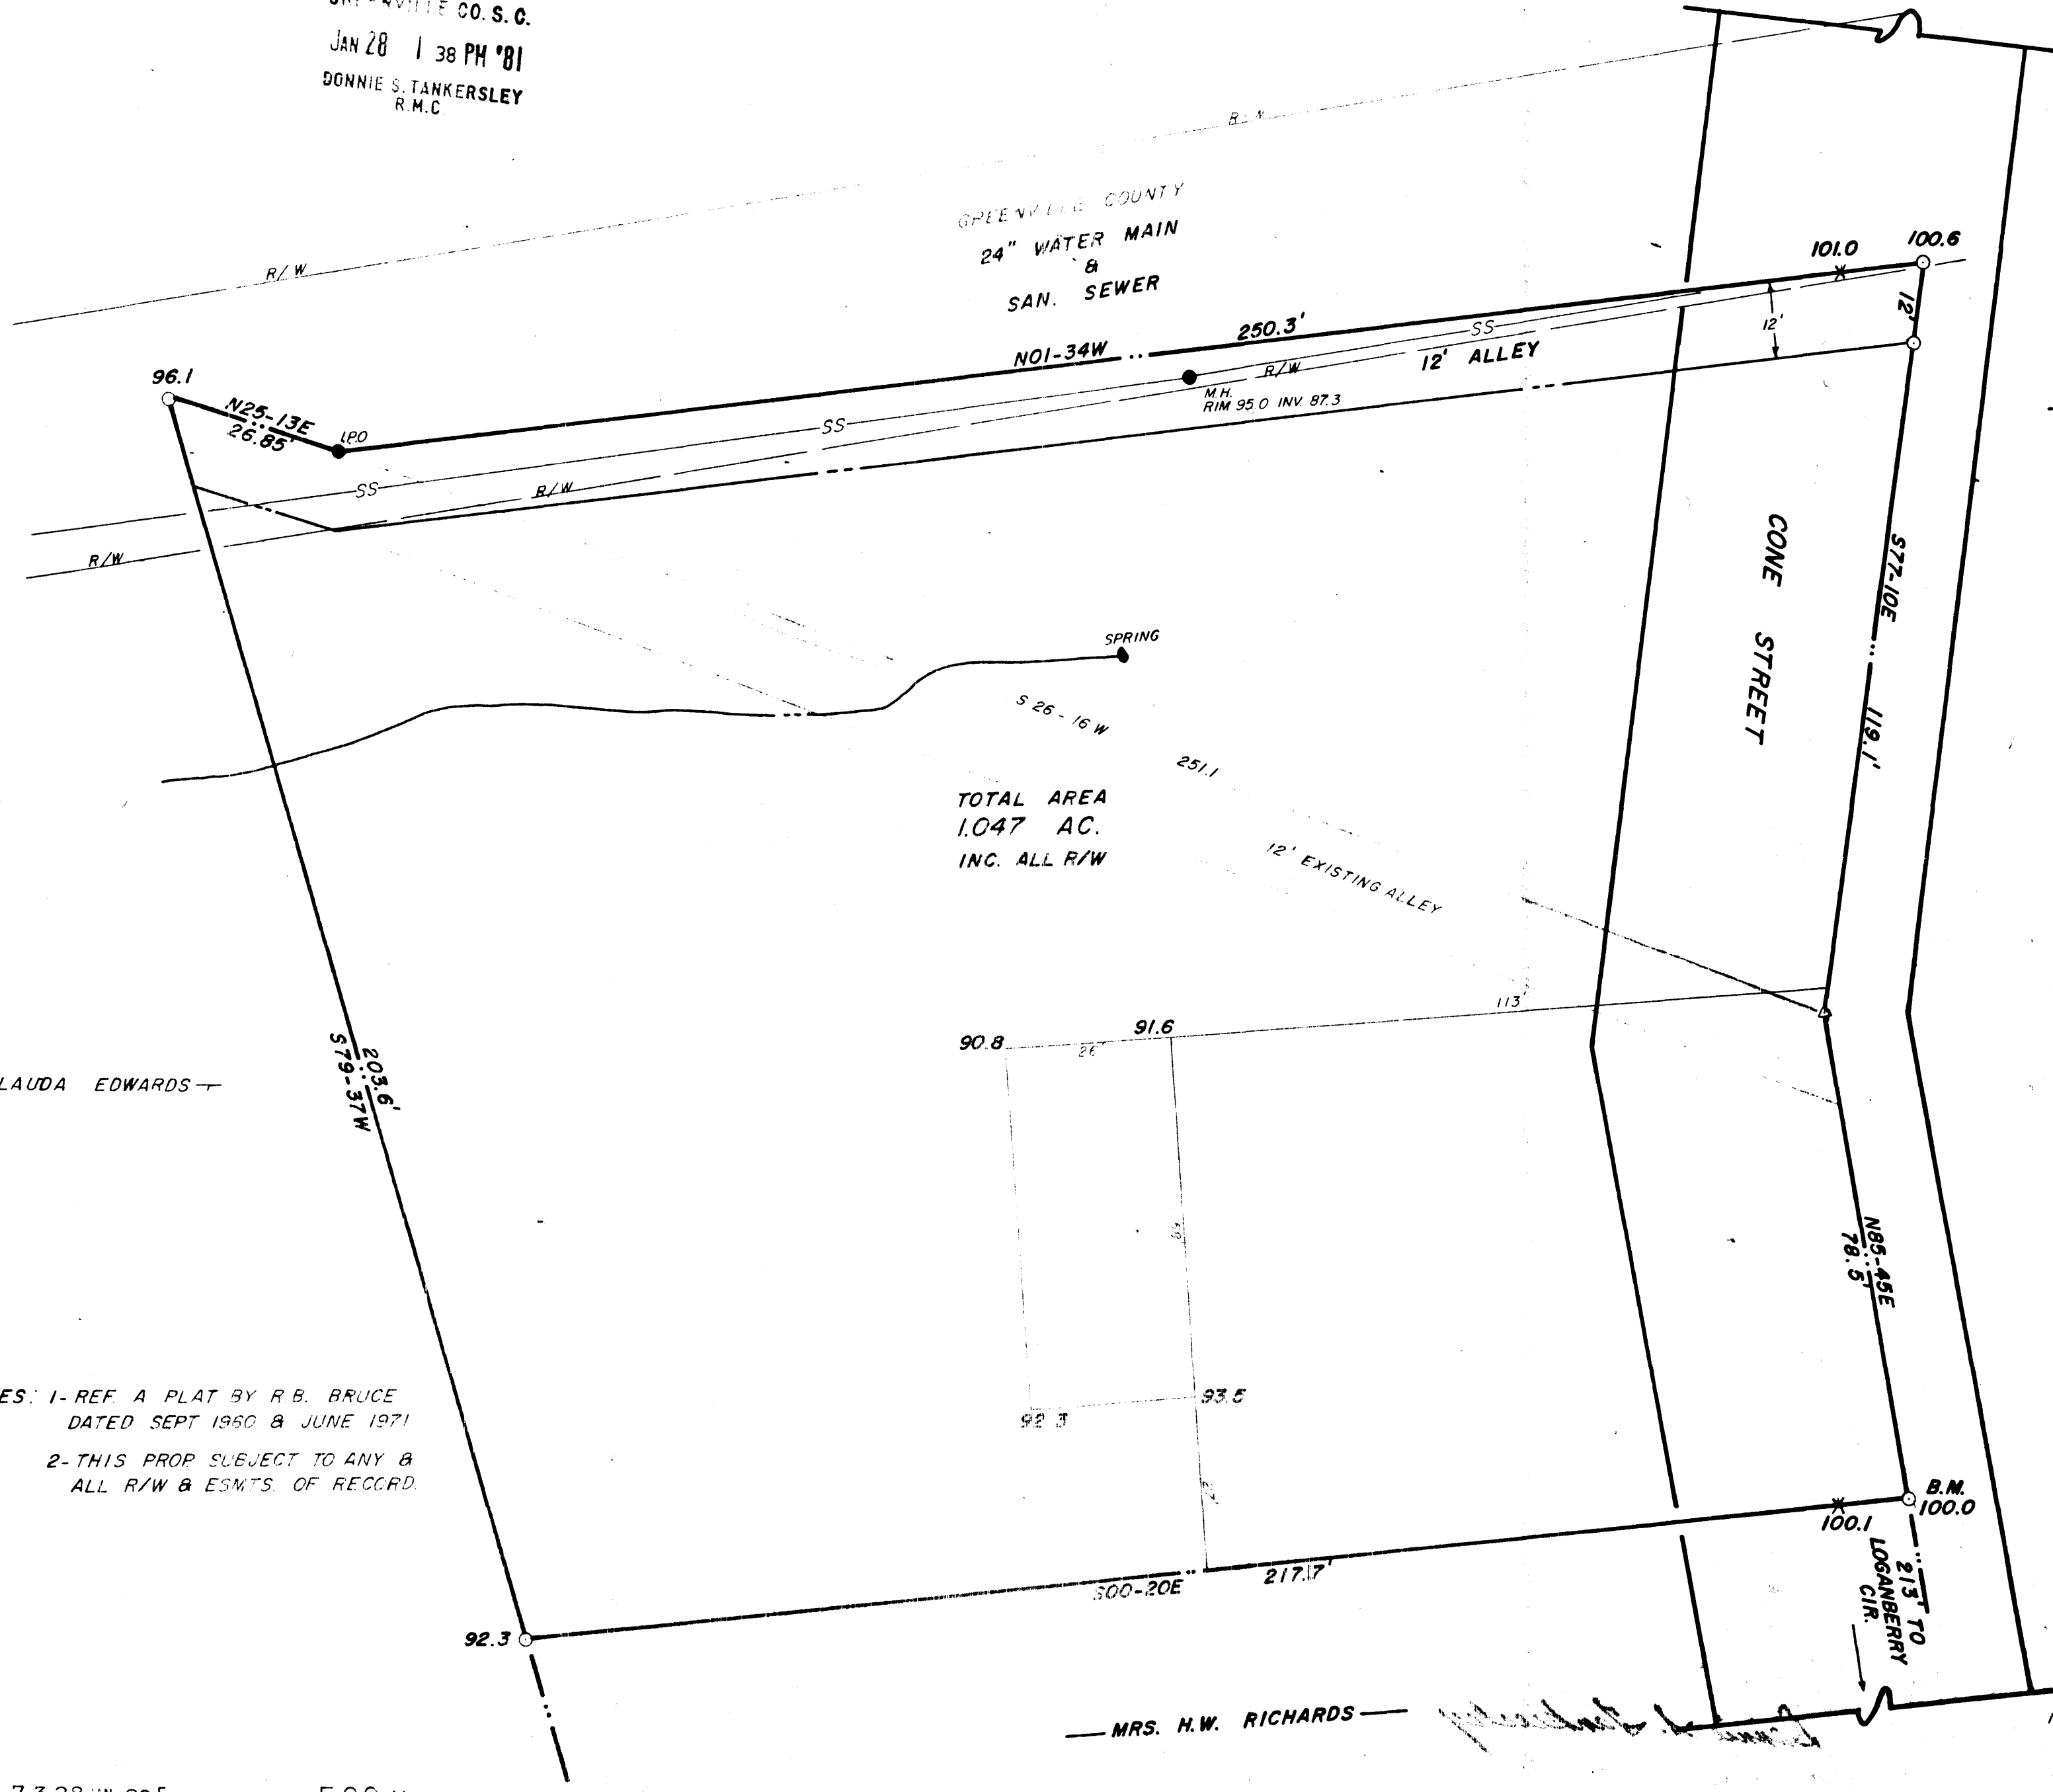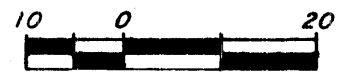

7 3 28 11 08 E 500 M

MICROFILMED