

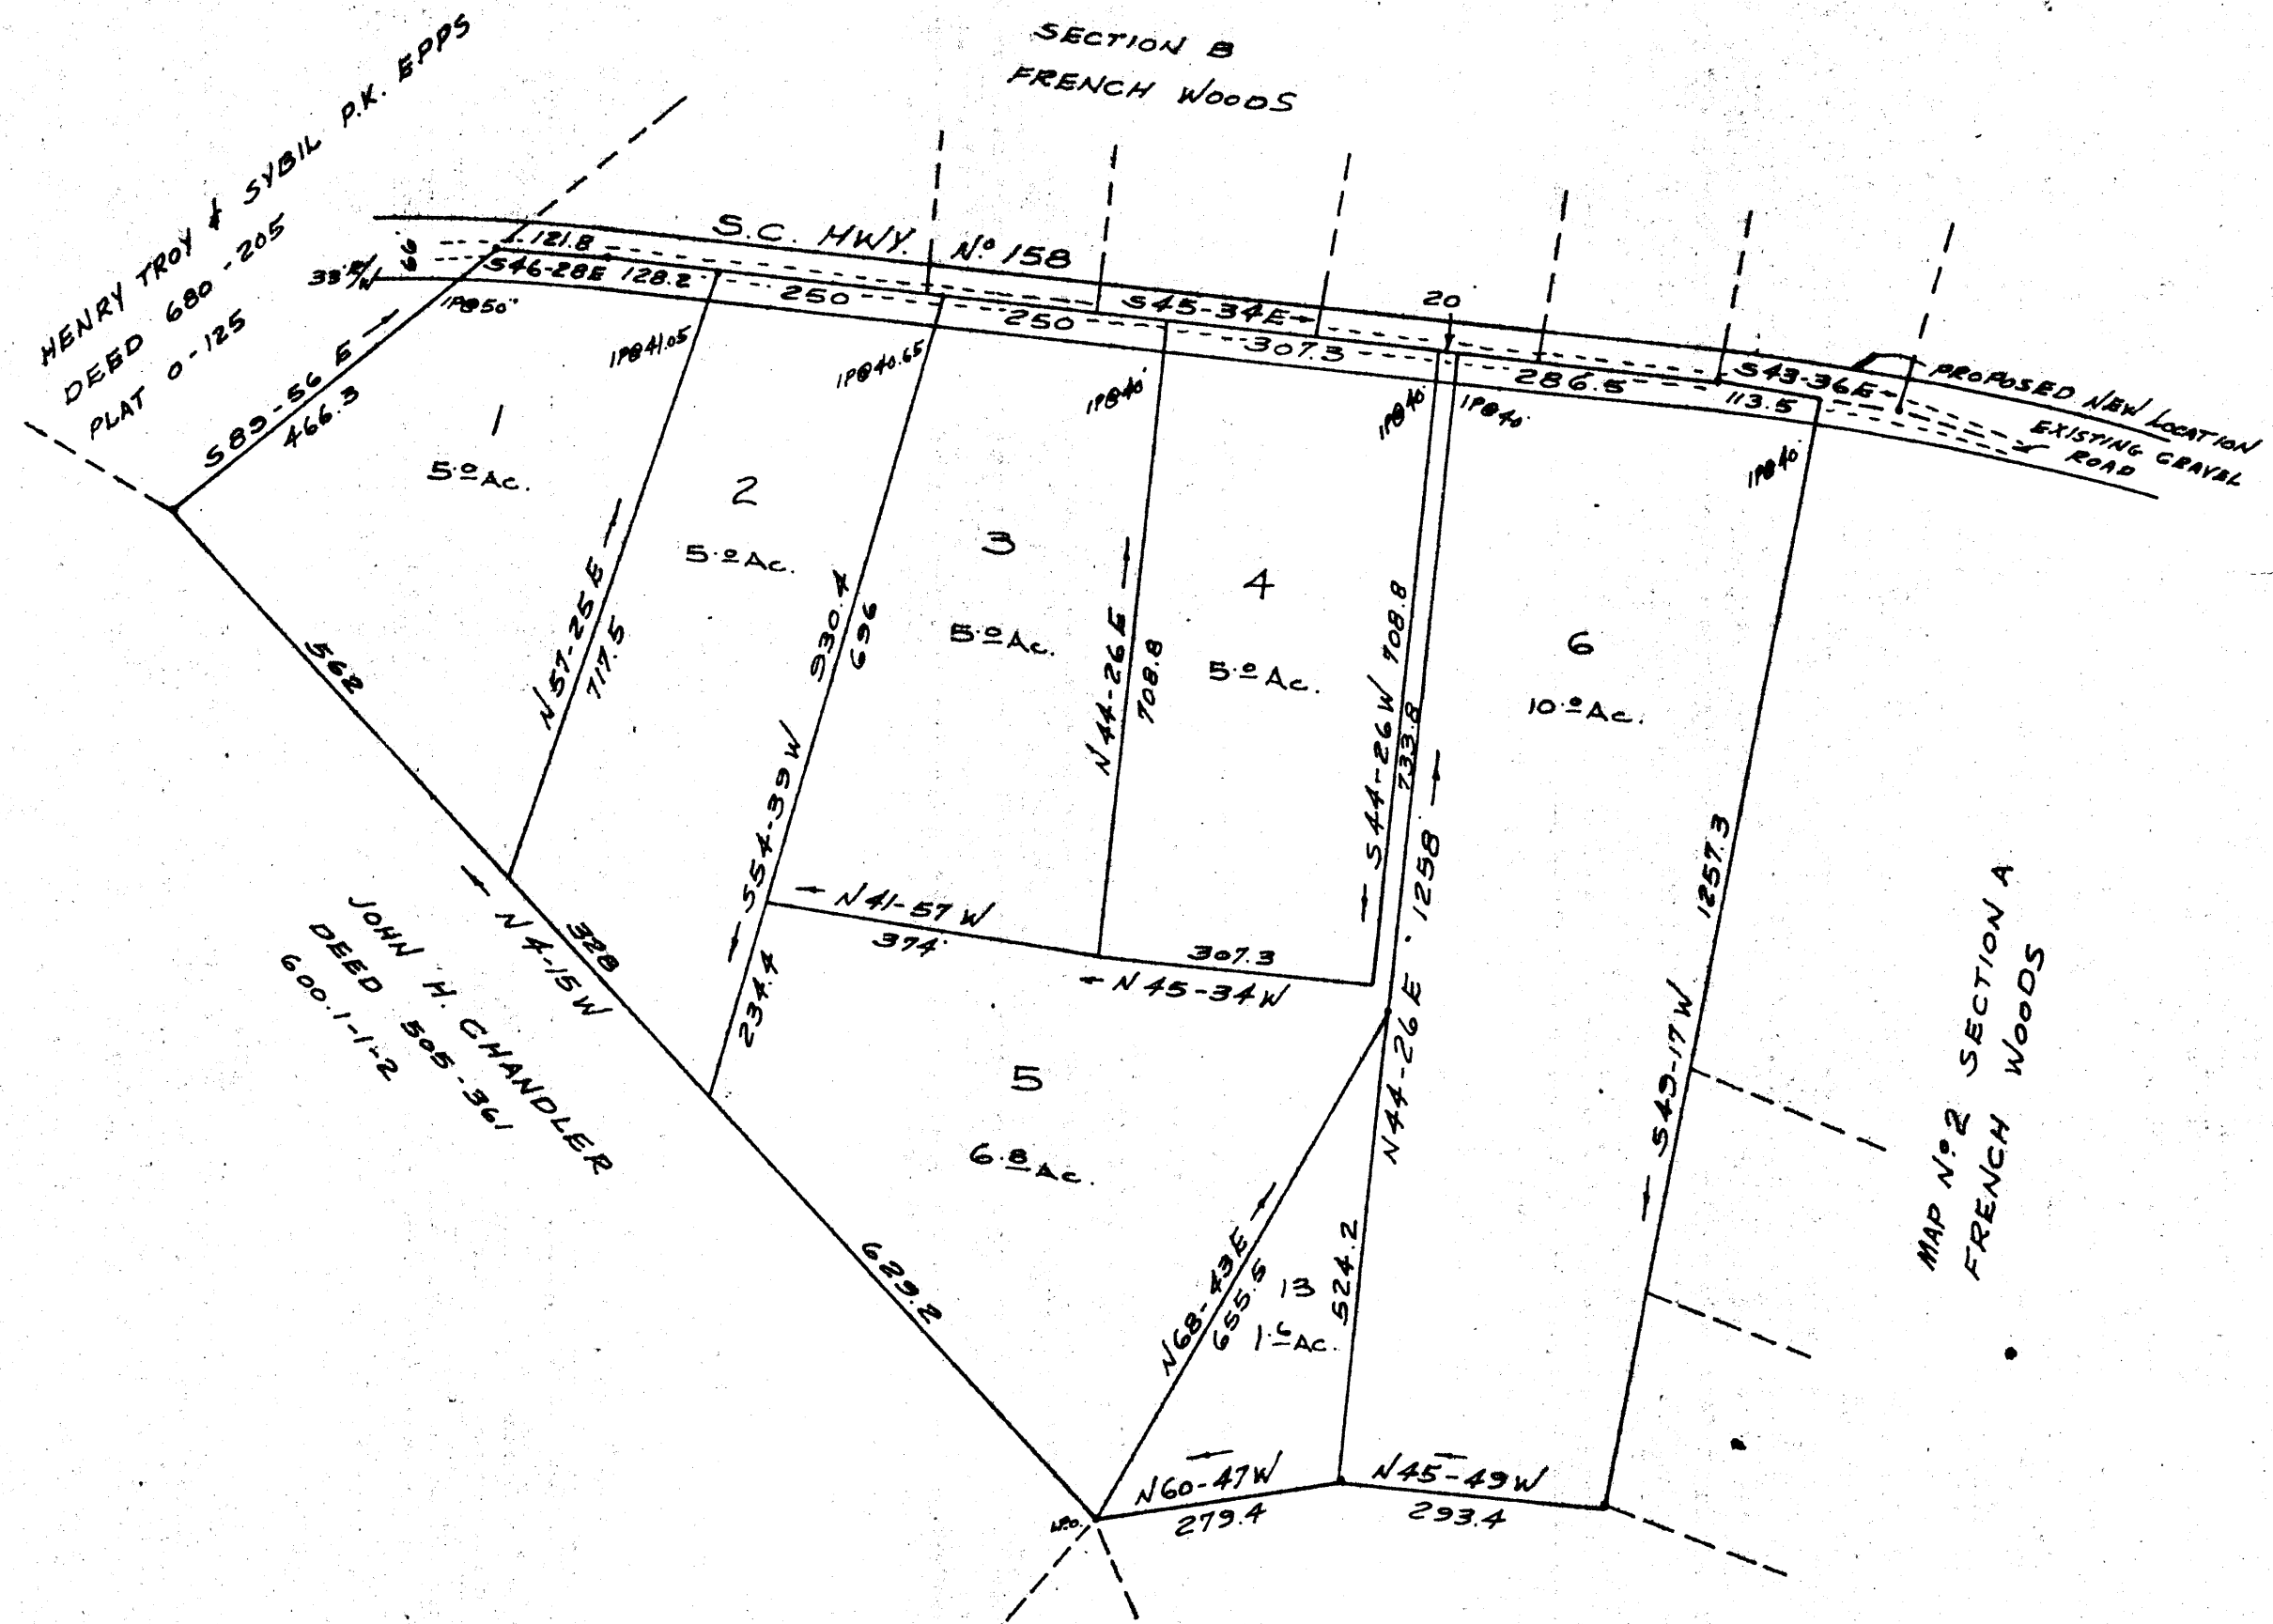


FILED  
GREENVILLE CO. S.C.  
MAR 2 3 43 PM '81  
DONNIE S. TANKERSLEY  
R.M.C.

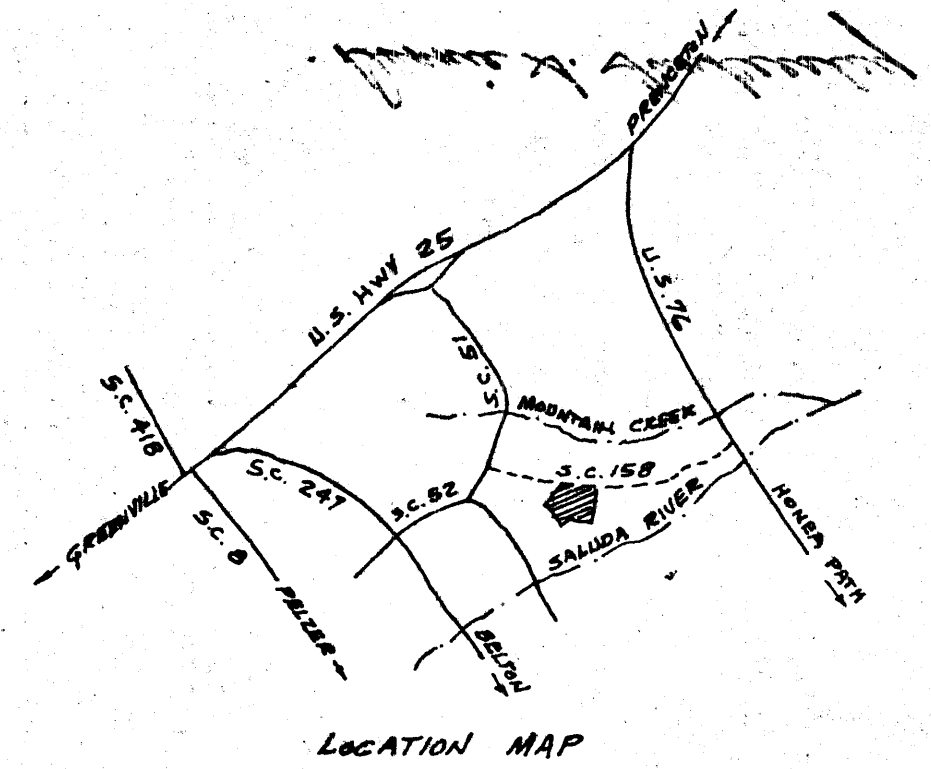

MAP NO. 2 SECTION A  
FRENCH WOODS

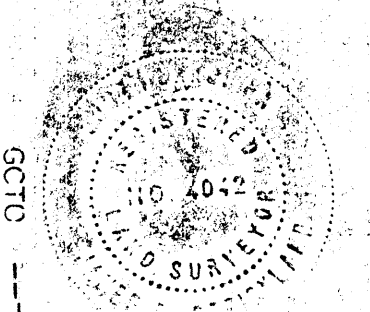

James L. Strickland  
JAMES L. STRICKLAND LAND SURVEYOR  
RT. 3 BOX 288AA  
PELZER, S. C. 29669  
(803) 243-3278

5000  
1327

5.0001

NOTE: I.P. ALL CORNERS  
ERROR OF CLOSURE 1/5,000

21593  
8-1-81

MAR 2 1981

MAP NO. 1 SECTION A  
FRENCH WOODS  
SURVEYED FOR  
BARTO HENDRICKS  
GREENVILLE, CO. SOUTH CAROLINA  
SCALE 1"=200' JUNE 1980