
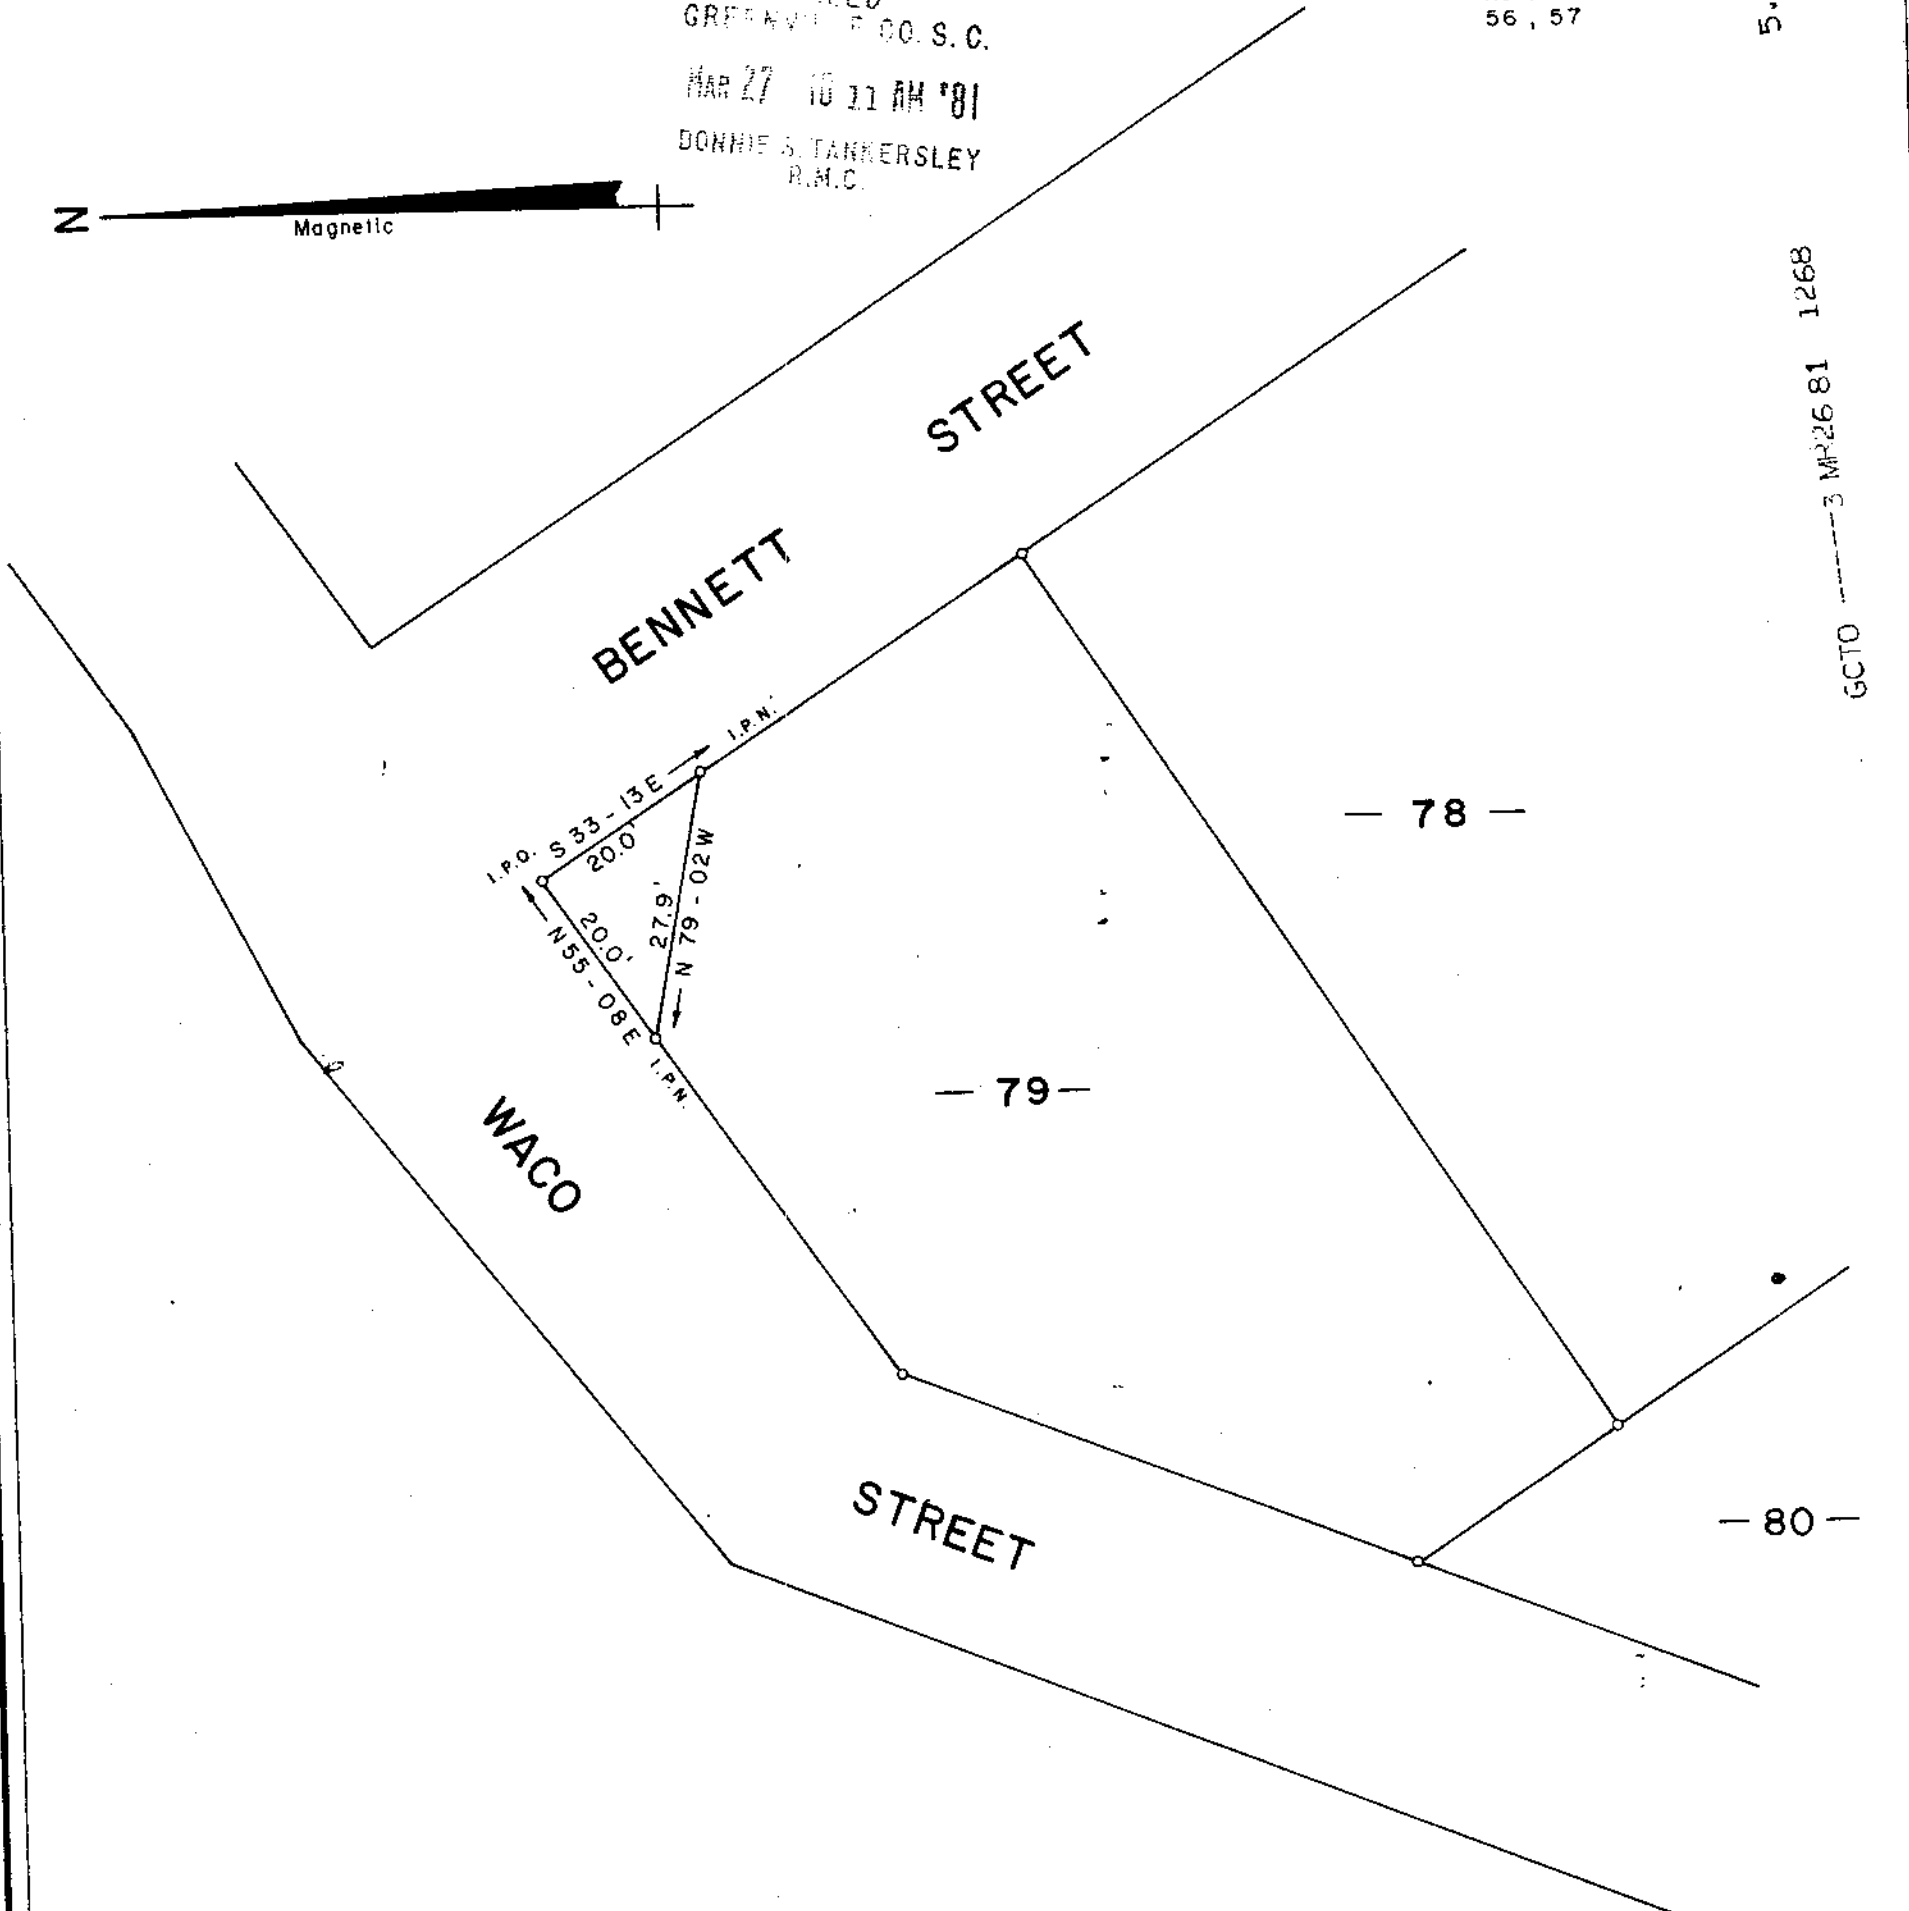


FILED
GREENVILLE CO. S.C.
MAR 27 10 11 AM '81
DONNIE S. TANNERSLEY
R.M.C.

Note:
Reference Plat Book
56, 57 Page
5.0001

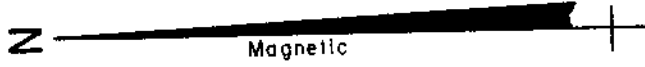

SURVEY FOR
GREENVILLE COUNTY
NEAR GREENVILLE
GREENVILLE COUNTY
SOUTH CAROLINA
MARCH 3, 1981

8-K-65 ✓

27107

MAR 27 1981

JEFFERY M. PLUMBLEE R.L.S. No. 7881

Jeffery M. Plumblee



WILLIAMS & PLUMBLEE, INC.
ENGINEERING & LAND SURVEYING

15 S. MAIN STREET
TRAVELERS REST, S. C. 29690 (803) 834-7955

