
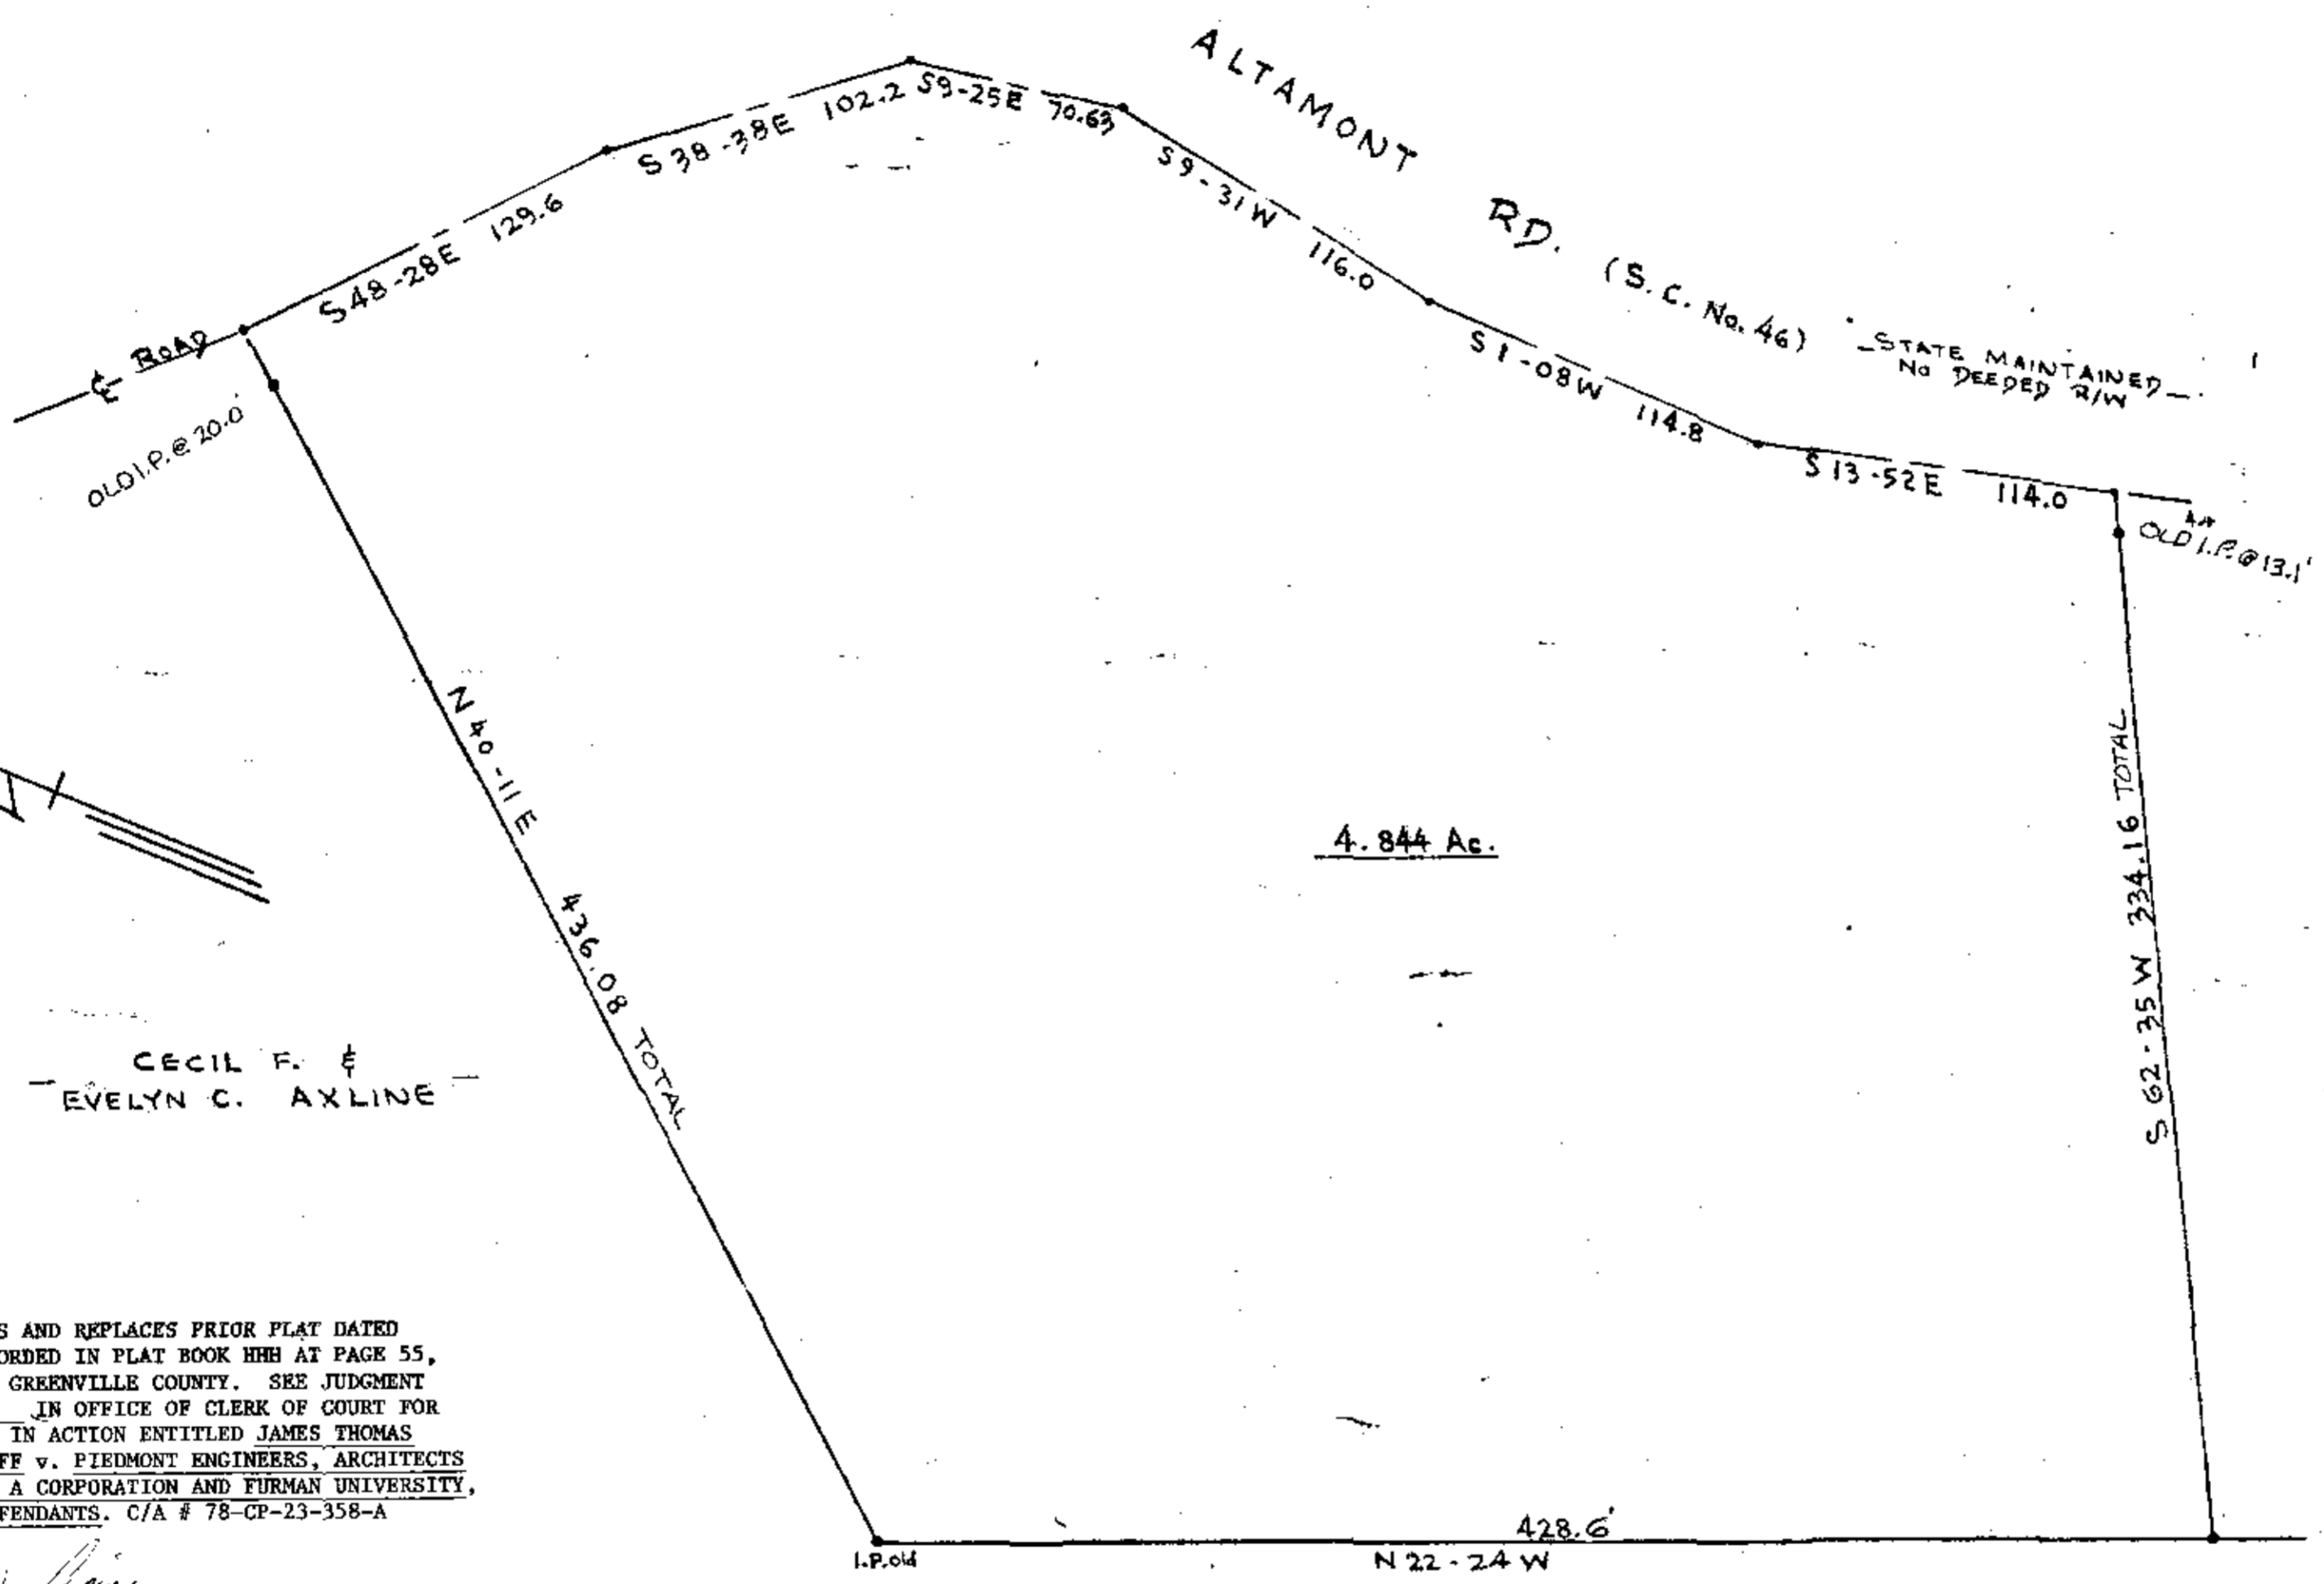


FILED  
 GREENVILLE CO. S.C.  
 APR 6 1 53 PM '81  
 DONNIE TANKERSLEY  
 R.M.C.

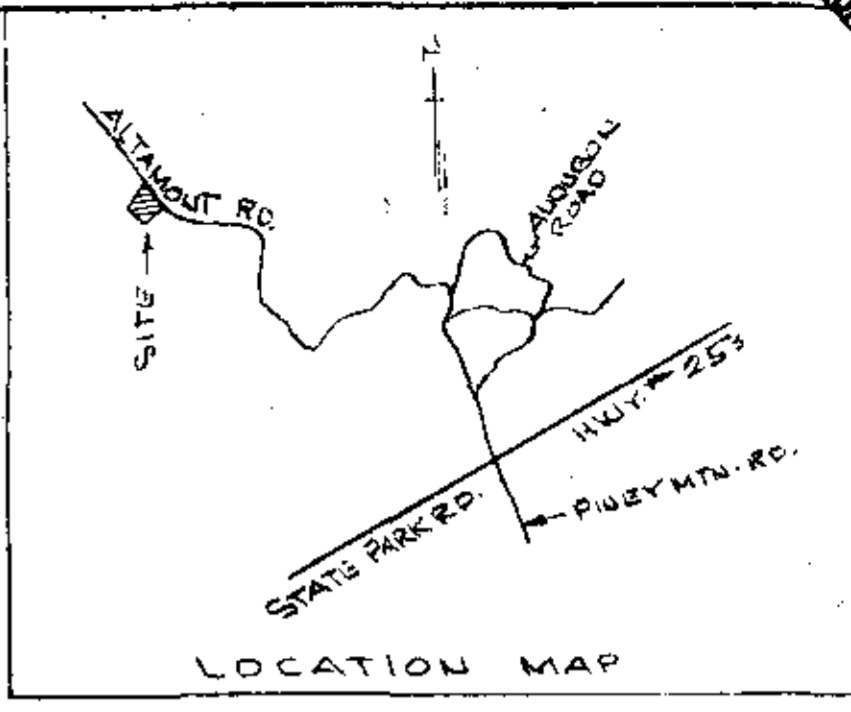

4.844 Ac.

- RONALD W. WOOTEN, JR. -

CECIL F. &  
 EVELYN C. AXLINE

- VIRGINIA NORRIS -

THIS PLAT CORRECTS AND REPLACES PRIOR PLAT DATED JULY 18, 1964 RECORDED IN PLAT BOOK HHH AT PAGE 55, IN RMC OFFICE FOR GREENVILLE COUNTY. SEE JUDGMENT ROLL NO. 80-1352 IN OFFICE OF CLERK OF COURT FOR GREENVILLE COUNTY IN ACTION ENTITLED JAMES THOMAS ATKINSON, PLAINTIFF v. PIEDMONT ENGINEERS, ARCHITECTS & PLANNERS, INC., A CORPORATION AND FURMAN UNIVERSITY, A CORPORATION, DEFENDANTS. C/A # 78-CP-23-358-A

*James D. Cain*

8-N-10 ✓

APR 6 1981

PROPERTY OF  
**JAMES THOMAS ATKINSON**  
 NEAR GREENVILLE, S.C.

28050

SCALE 1" = 50'  
 PIEDMONT ENGINEERS ARCHITECTS & PLANNERS  
 GREENVILLE, S.C.

I CERTIFY THAT THIS PLAT WAS PREPARED FROM AN ACTUAL FIELD SURVEY UNDER MY SUPERVISION

ERROR OF CLOSURE 1/4470

REF. BLOCK BK. 461-3-80

REC. S.C. SURVEYOR NO. 3320

10360