

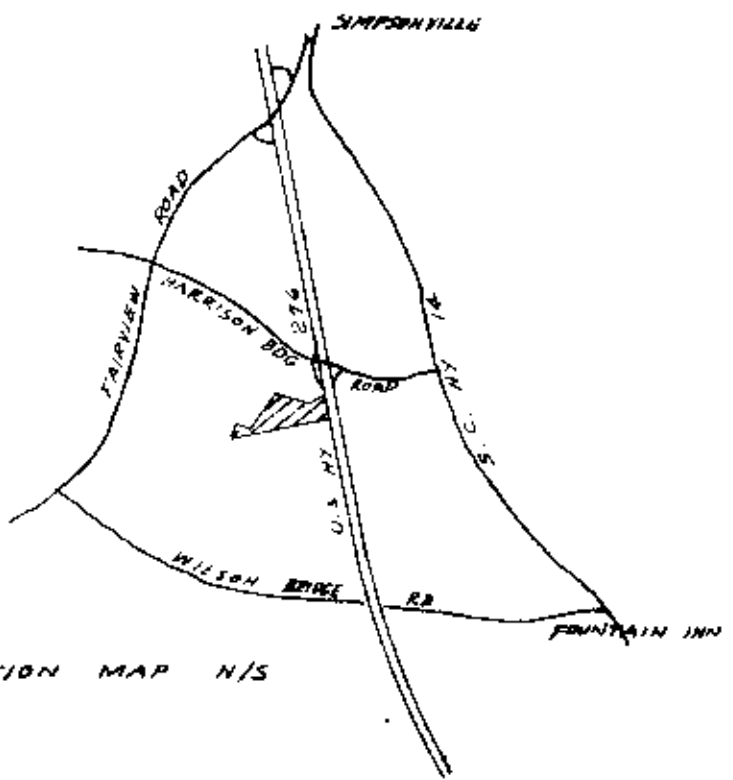


MICROFILMED

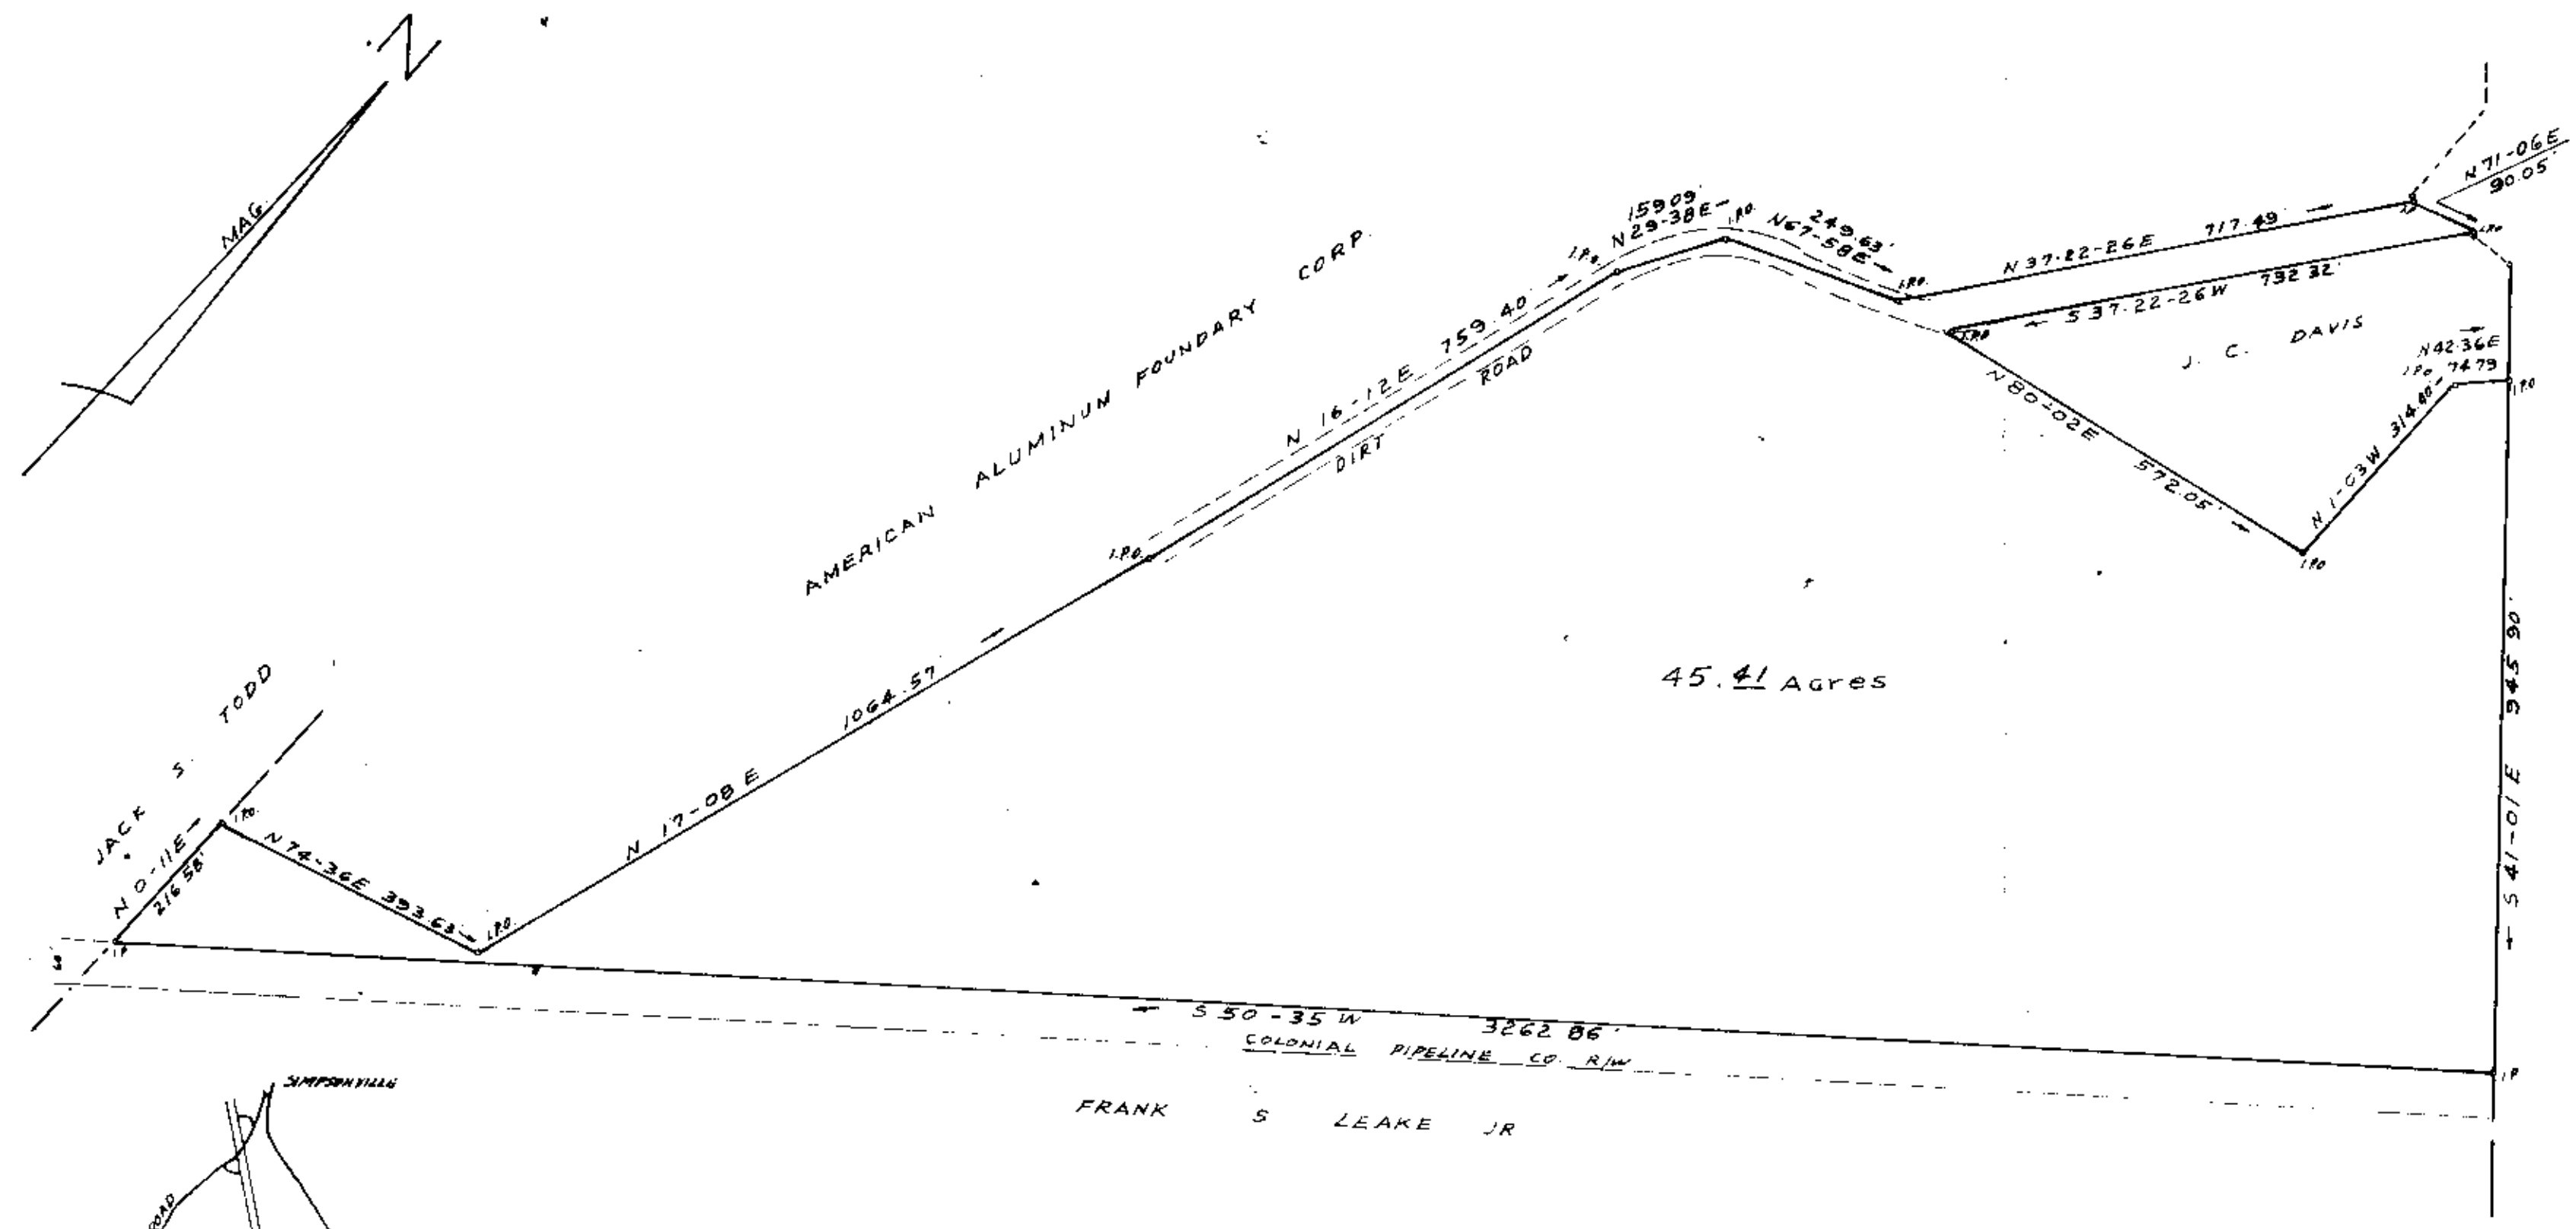

SURVEY FOR
 FRANK S. LEAKE JR.
 NEAR SIMPSONVILLE - GREENVILLE CO. S.C.
 SCALE 1" = 200' MAR. 11, 1981

I CERTIFY THAT THE RATIO OF PRECISION OF THE
 FIELD SURVEY IS 1/10,000' AND AREA WAS COMPUTED
 BY D.M.D. METHOD.
 REVISED 4/15/81

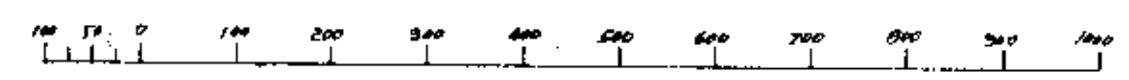

JUL 13 1981
 J-N-46

FILED
 GREENVILLE CO. S.C.
 JUL 13 10 42 AM '81
 DONALD PARKERSLEY
 R.M.C.

639 10001 101381 5.0001