


FILED
GREENVILLE CO. S. C.
JUL 24 4 32 PM '81
DONN ANKERSLEY
R.M.C.

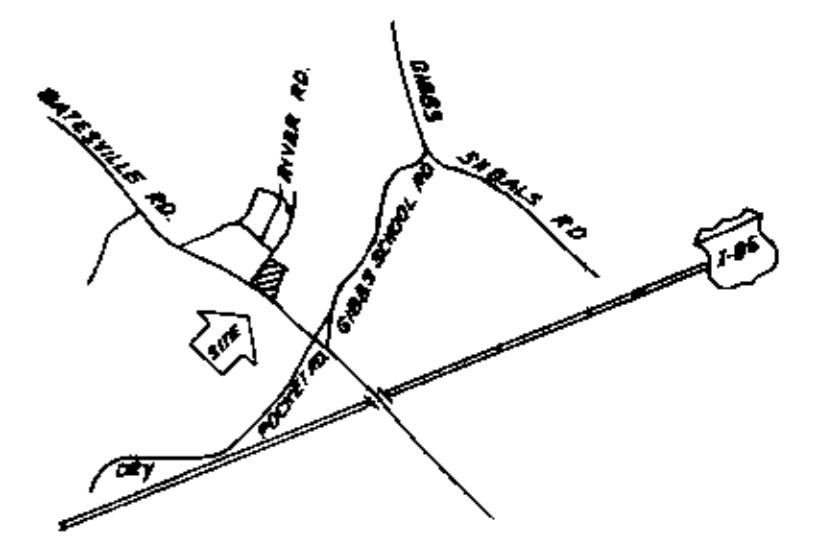

LOCATION MAP

FINAL PLAT

CERTIFICATE OF OWNERSHIP AND DEDICATION

"The undersigned hereby acknowledge that I am (we are) the owner(s) of the property shown and described herein and that I (we) hereby adopt this plan of subdivision with my (our) best consent and that I (we) establish the minimum building restriction lines, and hereby dedicate to public use as roads, streets, and easements, forever all areas so shown or indicated on said plat.

6/17/81 Signed Donald F. Waggoner
 _____ Signed _____
 _____ Signed _____
 _____ Signed _____

CERTIFICATE OF ACCURACY

"I, JAMES R. FREELAND, certify that this plat was taken by me (shown under my supervision) (an actual survey made under my supervision) from an actual survey made by me (detailed description recorded in Book _____ Page _____ Book _____ Page _____, etc.) (other); that the error of closure as calculated by latitude and departures is 1:10,000; that the boundaries not surveyed are shown as broken lines plotted from information found in Book _____ Page _____; that this plat was prepared in accordance with the Greenville County Subdivision Regulations as adopted.

6-17-81 Signed James R. Freeland
 DATE LICENSED ENGINEER OR REGISTERED SURVEYOR
 S. C. Registration No. 4781

CERTIFICATE OF APPROVAL FOR RECORDING

"I hereby certify that the subdivision plan shown herein has been found to comply with the Subdivision Regulations for Greenville County, with the exception of such variances, if any, as are noted in the minutes of the Greenville County Planning Commission of Greenville County, South Carolina, and that it has been approved for recording in the office of the County Register of Deeds Conveyances."

6/24/81 Signed F. J. Forbes
 DATE DIRECTOR OF PLANNING
 GREENVILLE COUNTY PLANNING COMMISSION


PT. D.V. 534.1-1-4.7 thru 4.13
 (11) 195 - out of 534.1-1-4

FILE NUMBER
81-122

SUNBELT PARK

RONALD F. WAGGONER OWNER
FREELAND & ASSOCIATES SURVEYOR

NO. OF ACRES: 13.11 AC. MILES OF NEW ROAD: 0.15
 ZONED S-1
 NO. OF LOTS: 9 DATE: JUNE 17, 81

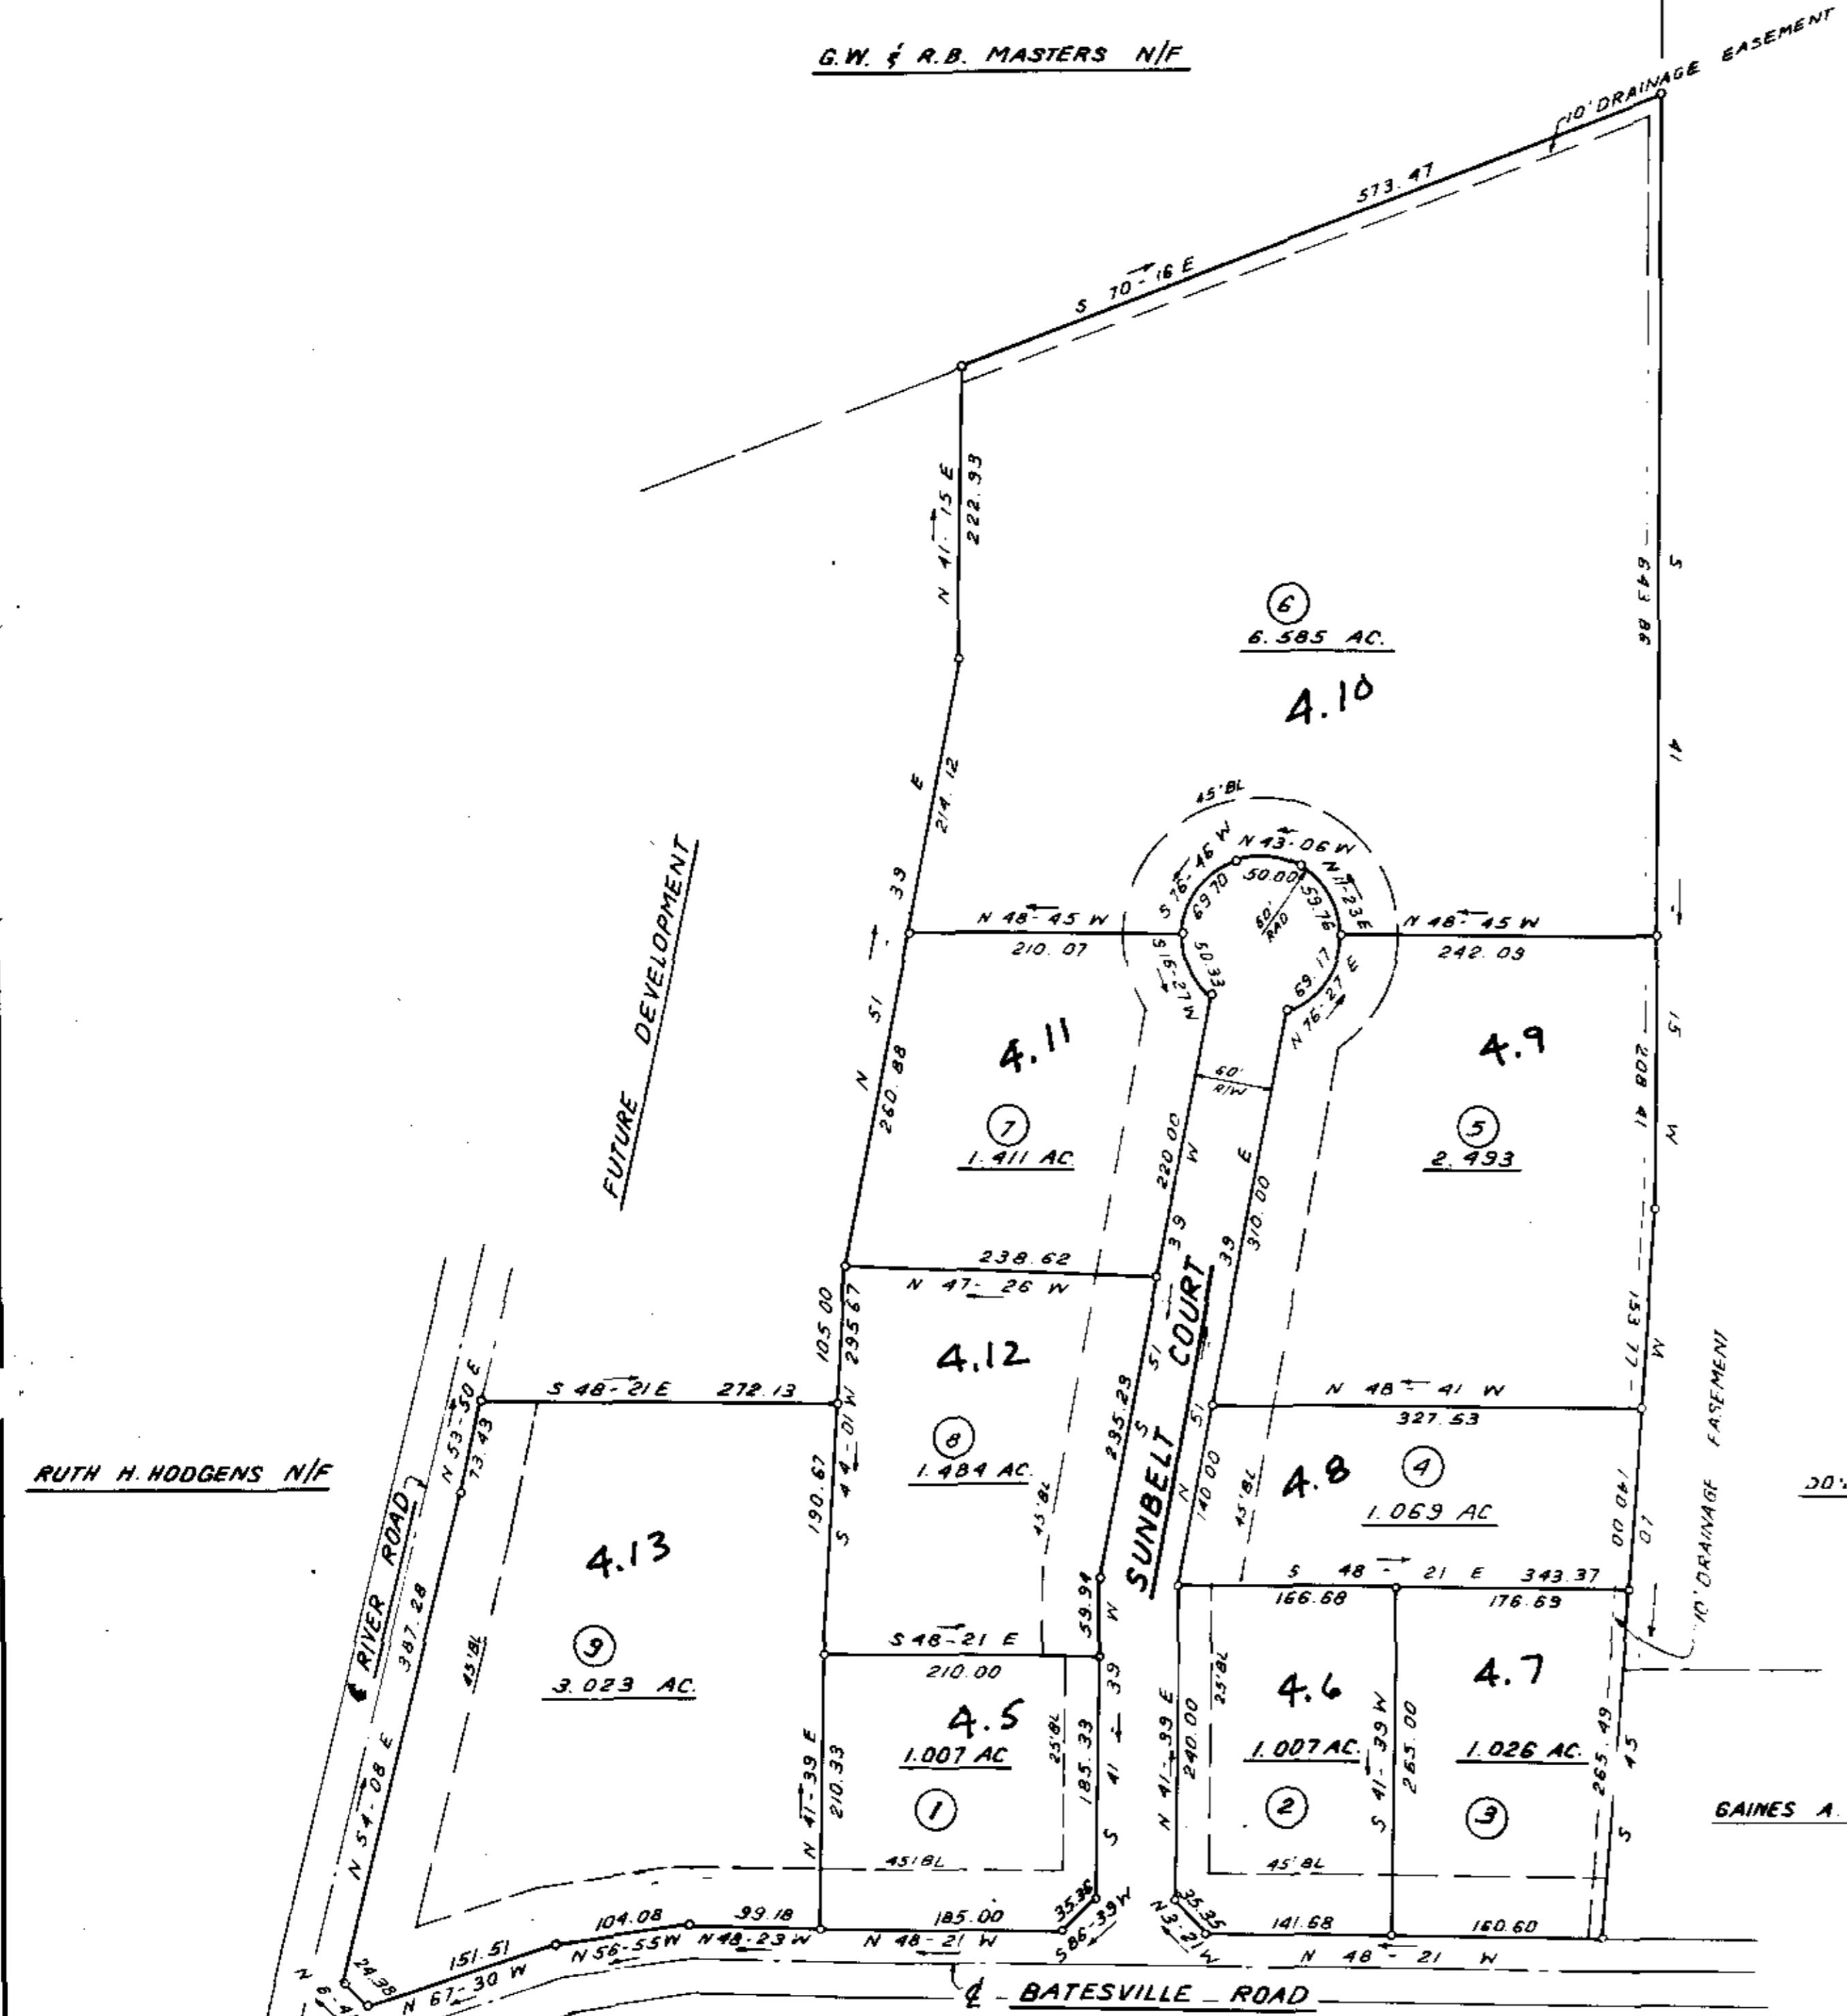

- NOTES:
1. IRON PINS AT ALL CORNERS
 2. 5' DRAINAGE AND UTILITY EASEMENT ALONG EACH SIDE OF ALL SIDE AND REAR LOT LINES.
 3. LOTS TO HAVE SEPTIC TANKS & PUBLIC WATER

Plat Filed This 2 day of July, 1981
 And Recorded in Vol. 8-P Page 16 at 4:12 P.M.
Donn Ankersley
 Register Merse Conveyance Greenville County S. C.

RECORDING FEE
 PAID \$ 5.00

