


Location Map N.T.S.

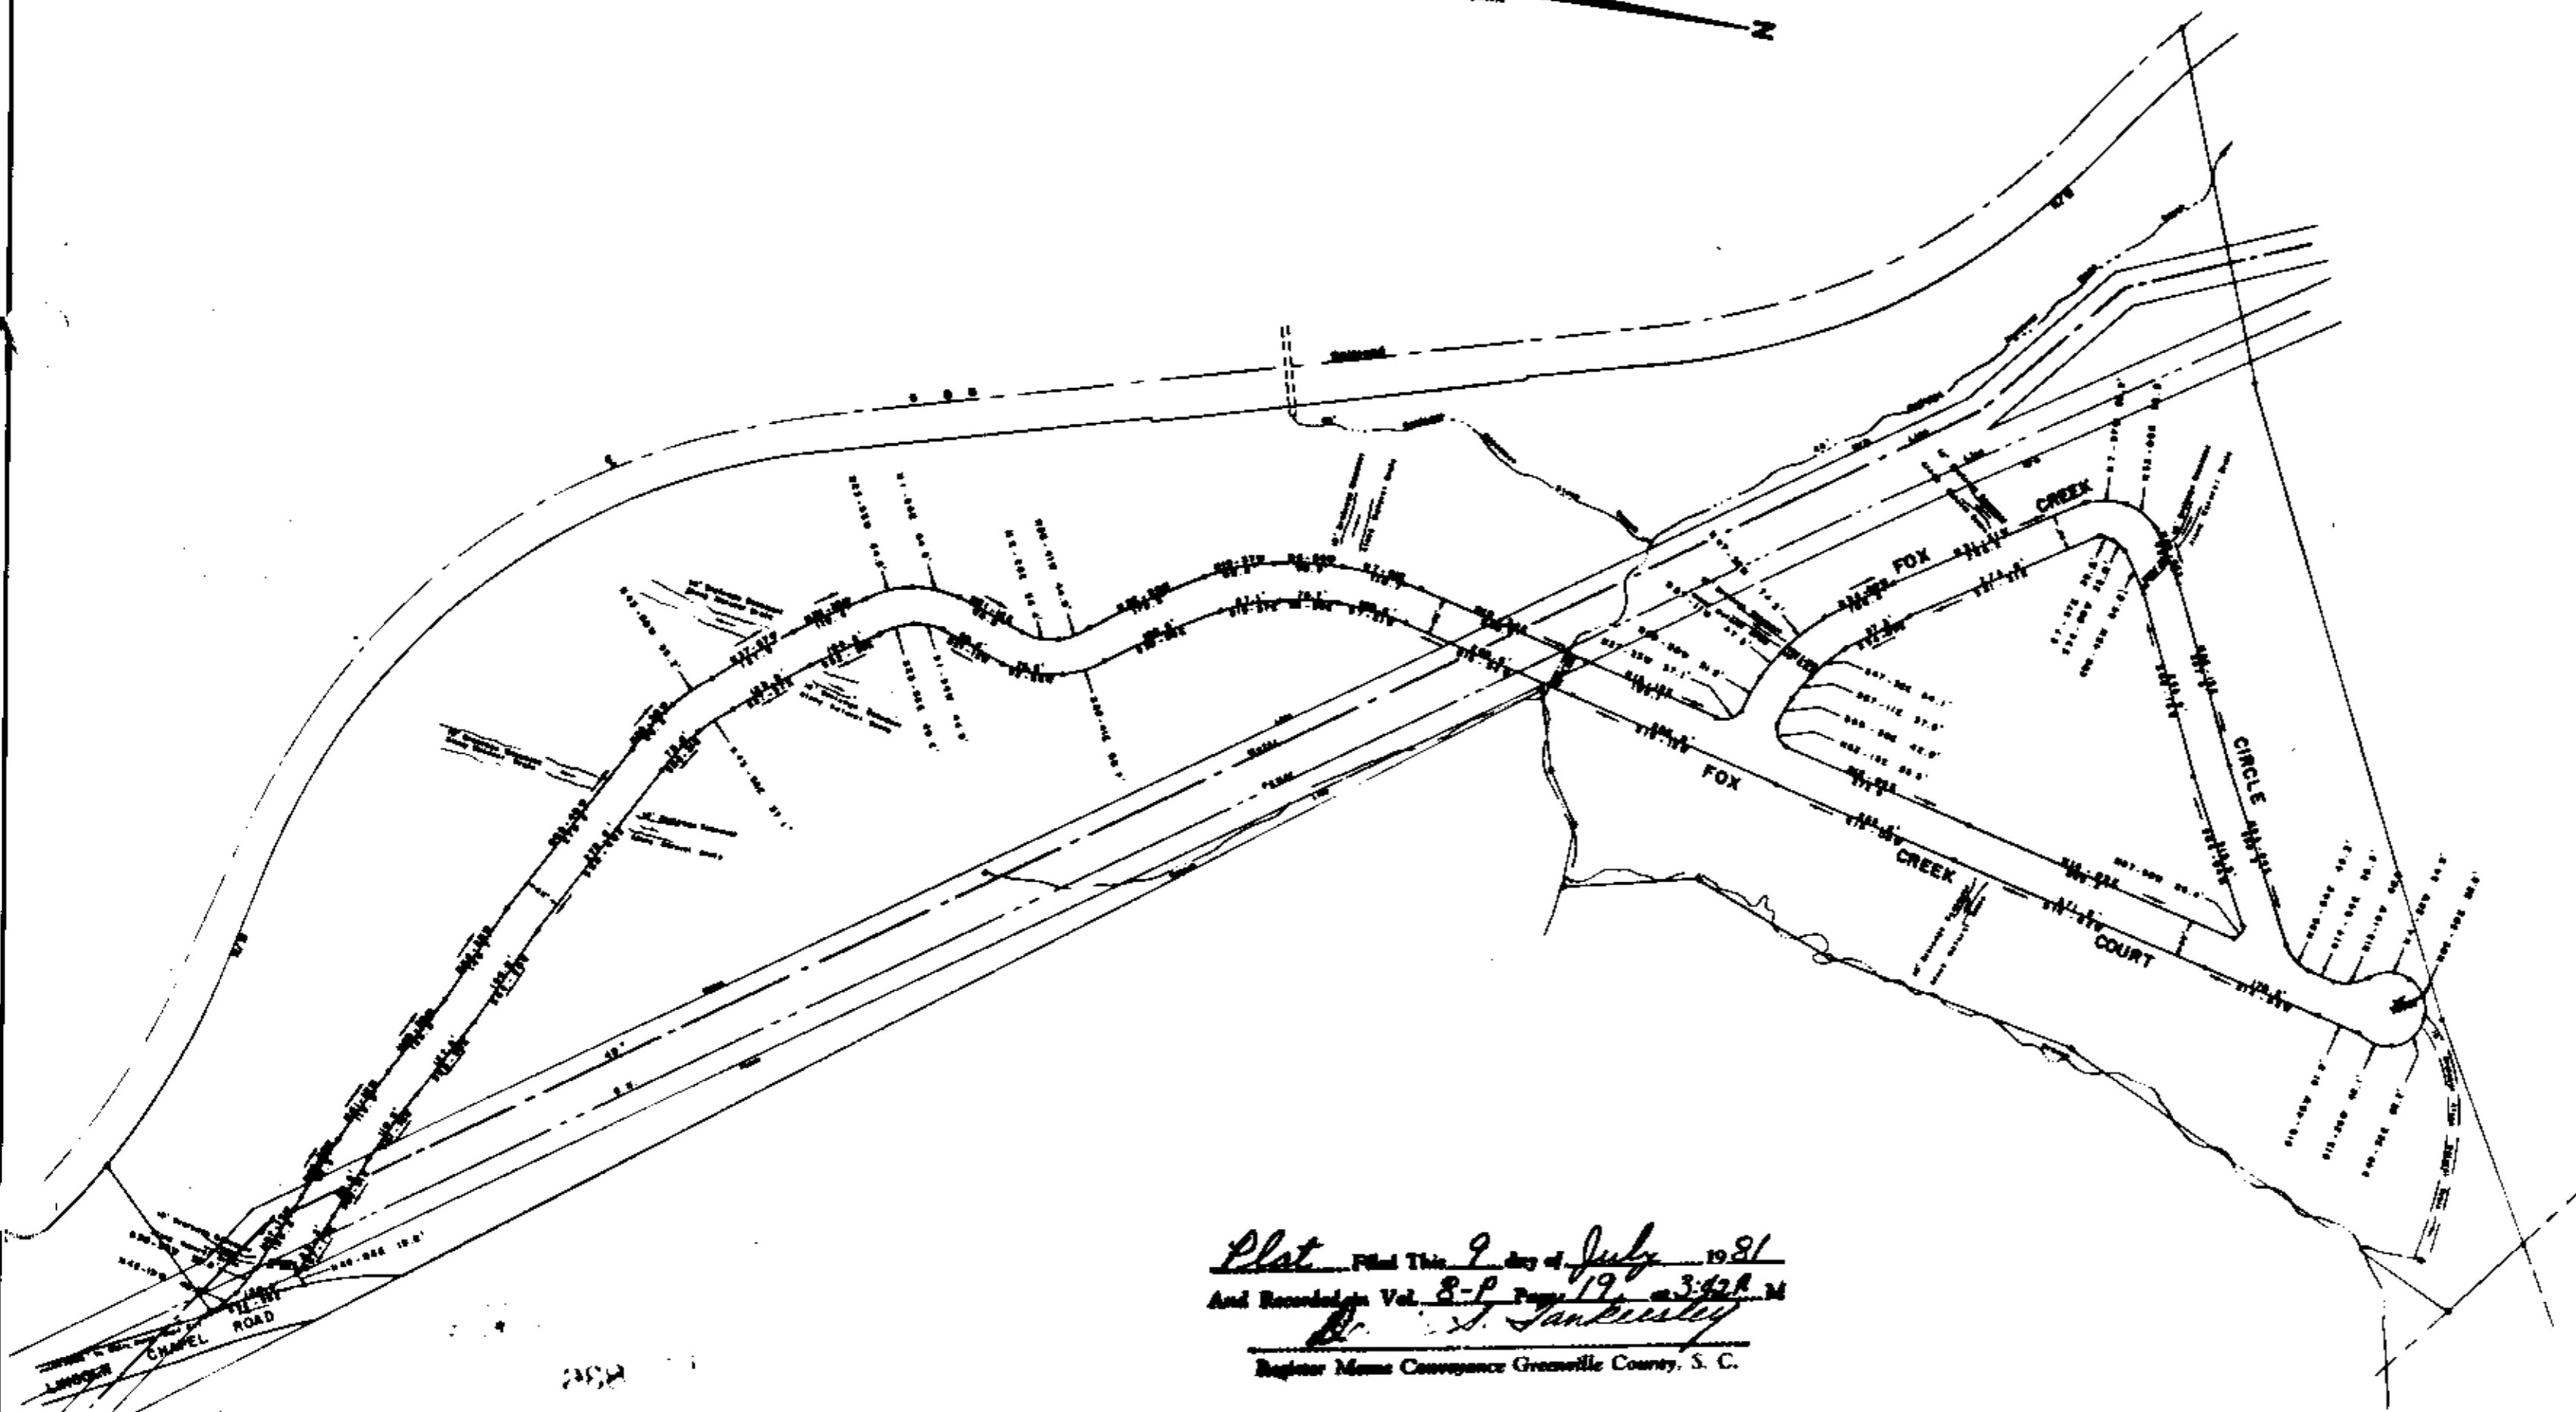

Plat Filed This 9 day of July 1981
And Recorded in Vol. 8-P Page 19 at 3:42 P.M.
By S. Tankersley
Register Means Conveyance Greenville County, S. C.

FILED
APR 22 1981
GREENVILLE COUNTY, S.C.
COURT CLERK

✓
8-P-19

JUL - 9 1981

VIRGINIA T. WHITMIRE
GREENVILLE COUNTY TREASURER
FEE EXEMPT
COUNTY DEPARTMENT

This plat is not within the limits
of the Greenville County Subdivision
Regulation Jurisdiction and therefore
recording approval by the Greenville
County Planning Commission is not
required.

7-9-81 *Stephan L. Tanner*
State of South Carolina
Notary Public



FINAL PLAT

CERTIFICATE OF OWNERSHIP AND DEDICATION

The undersigned hereby acknowledge that on this day of the month of the year 1981 the owner of the property shown on this plat has been duly and lawfully divided into the lots and blocks shown on this plat and that the same have been duly dedicated to the public use of the State of South Carolina and the same are hereby dedicated to the public use of the State of South Carolina and the same are hereby dedicated to the public use of the State of South Carolina.

CERTIFICATE OF ACCURACY

I, *Stephan L. Tanner*, certify that this plat was prepared by me or under my supervision and that the same are true and correct to the best of my knowledge and belief and that the same have been duly recorded in the public records of the State of South Carolina.

CERTIFICATE OF APPROVAL FOR RECORDING

I, *Stephan L. Tanner*, certify that this plat was prepared by me or under my supervision and that the same are true and correct to the best of my knowledge and belief and that the same have been duly recorded in the public records of the State of South Carolina.

FILE NUMBER

FOX FOX	CREEK and CREEK	COURT CIRCLE
------------	-----------------------	-----------------

L. E. Tankersley & P. Vance
GREENVILLE, S. C.

NO OF ACRES 5.8

NO OF LOTS 0

DATE APRIL 22, 1981

