



8P-74

FILED
CO S.C.
APR 6 4 12 PM '82
DONNERSLEY
M.C.

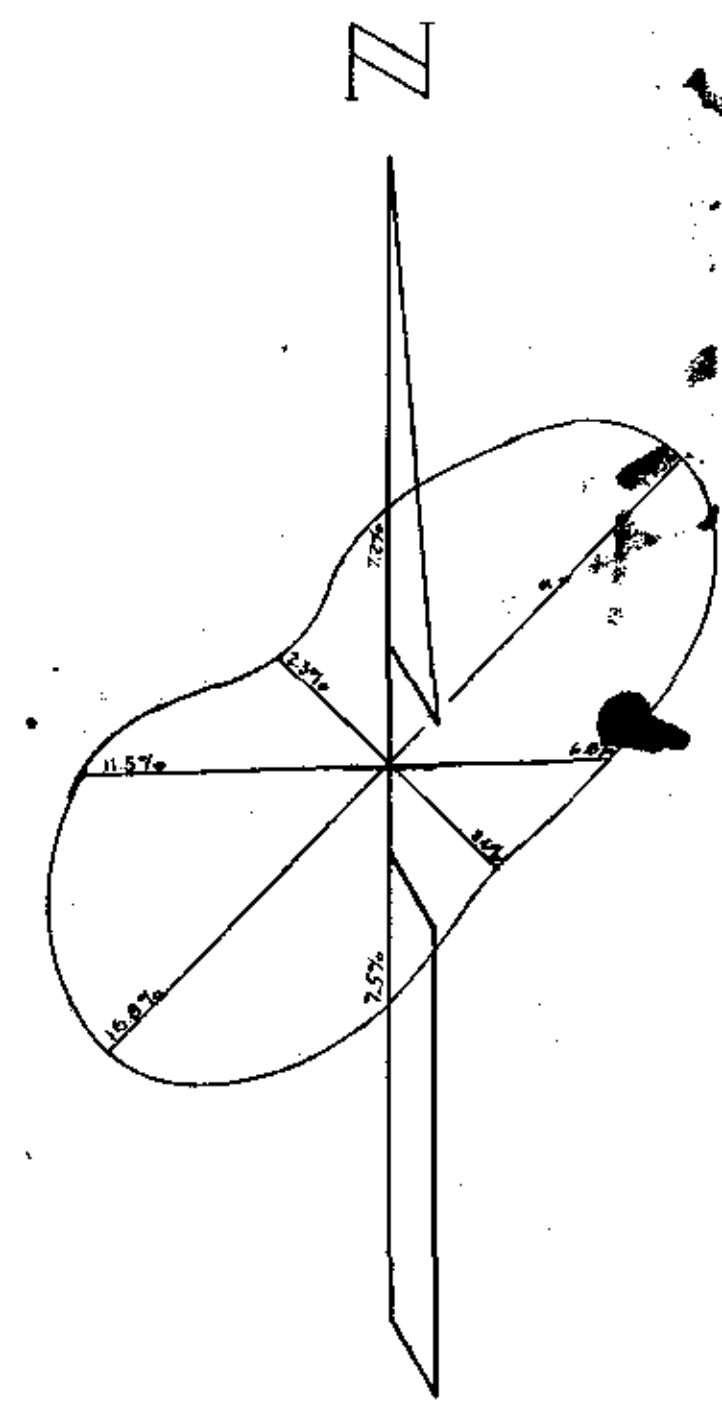

8P-75

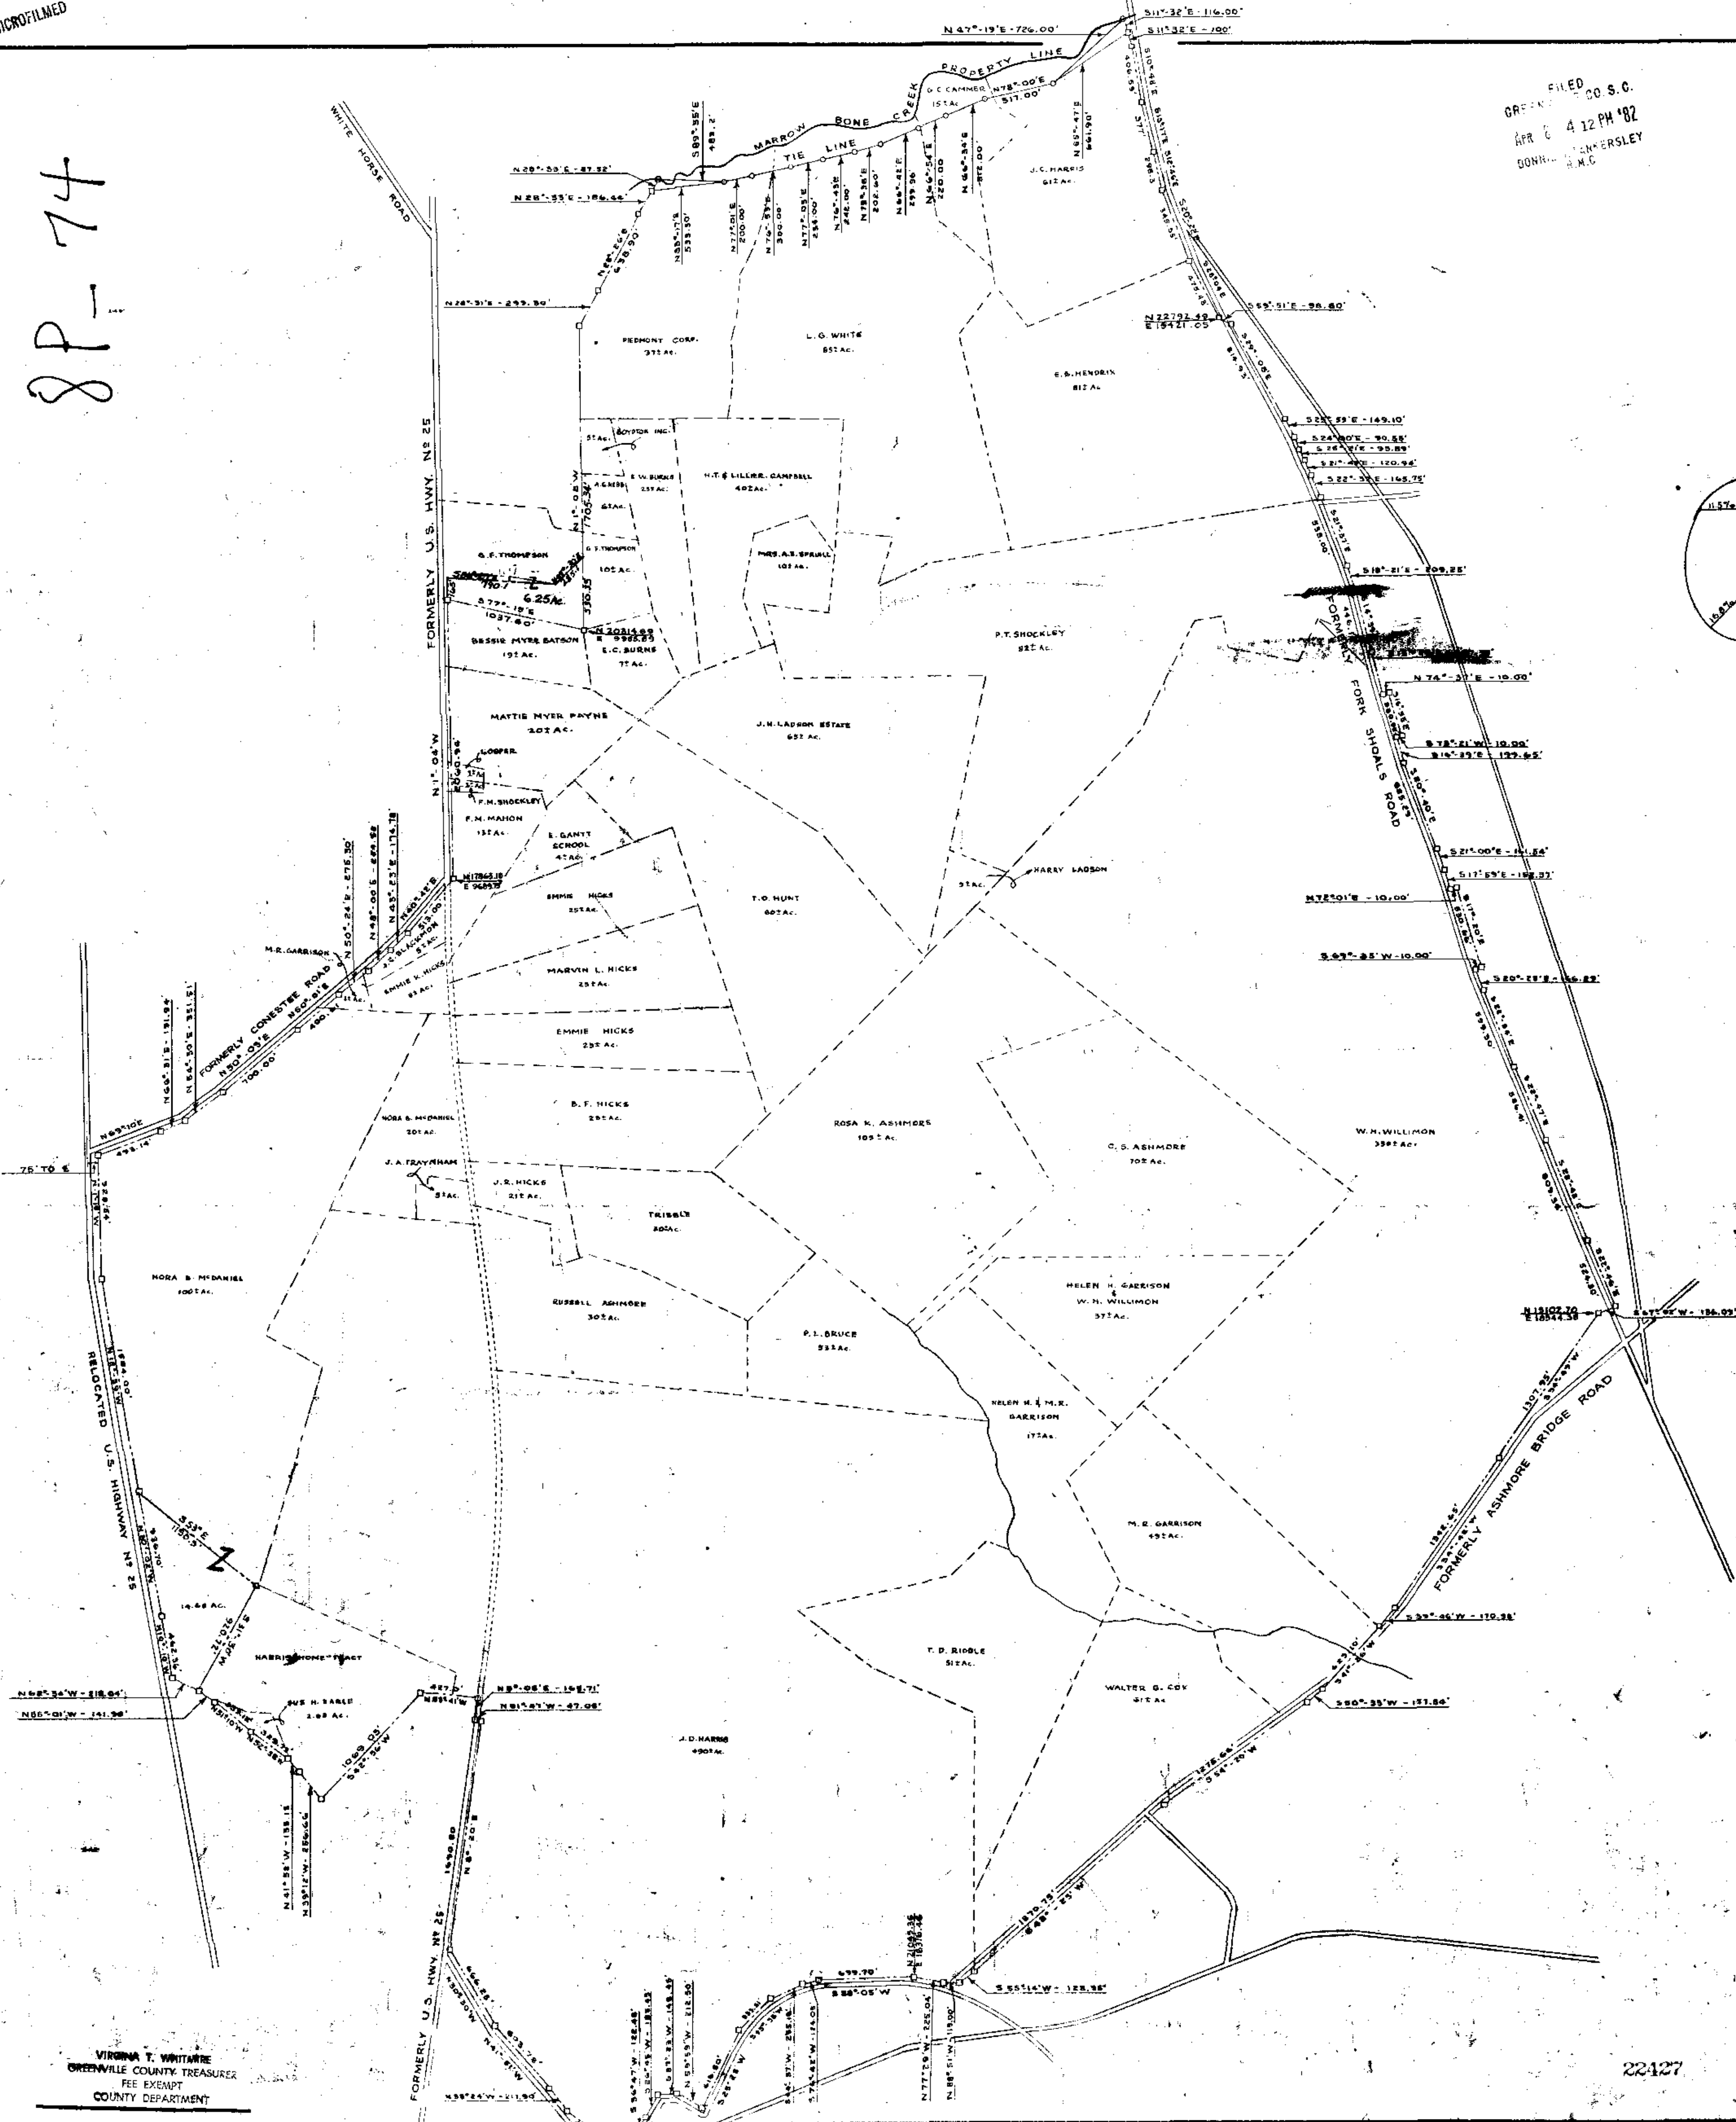

ACREAGE DATA

GOV. OWNED (Acres)
LEASED
TOTAL IN RESERVATION

LEGEND

CONCRETE MONUMENT

APR 6 1982 8-P-74-75

GREENVILLE ARMY AIR BASE
GREENVILLE, S. C.

GREENVILLE RESERVATION MAP

SCALE: 1" = 600'		SHEET 1 OF 1	
U.S. ENGINEER OFFICE SUBMITTED: <i>W.L.P.</i>		GREENVILLE, S.C. APPROVED: <i>R. Klein</i> CAPT. C.O.F.E.	
DRAWN: <i>W.L.P.</i>	TRACED: <i>W.M.C.</i>	CHECKED: <i>W.L.P.</i>	DATE: 11-29-42
FILE NO. F 24			

VIRGINIA T. WHITMANE
GREENVILLE COUNTY TREASURER
FEE EXEMPT
COUNTY DEPARTMENT

22427