
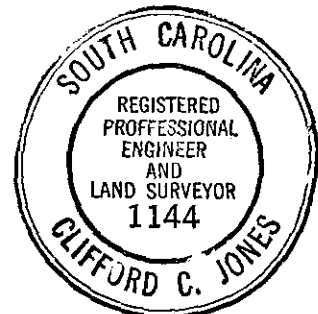


MICROFILMED

5.0001

5070 --- 1 JUL. 681 151

GREENVILLE CO. S.C.  
JUL 6 2 58 PM '81  
DONNIE S. TANKERSLEY  
R.M.C.

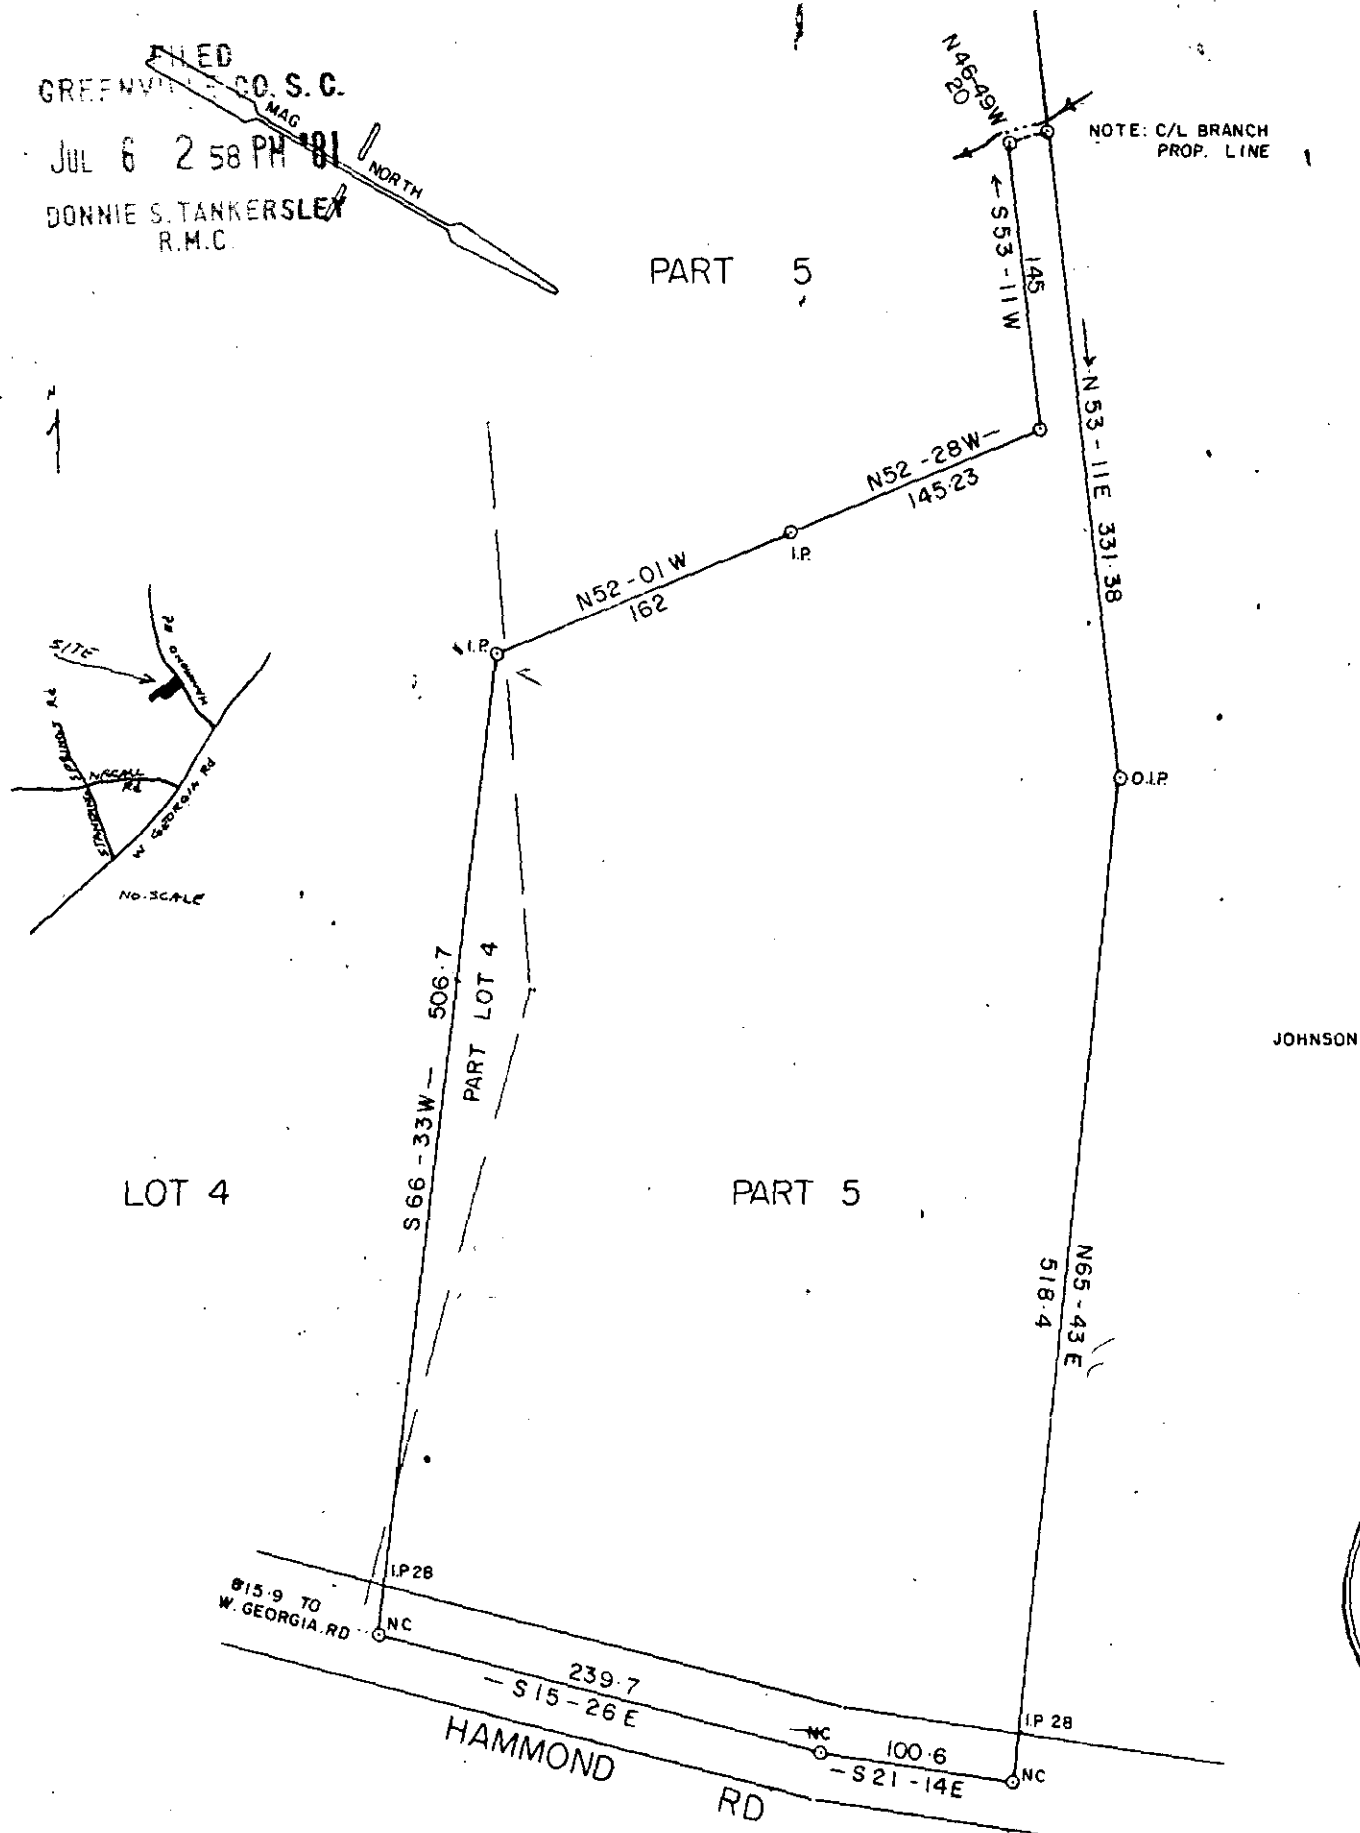

468  
JUL 6 1981

NOTE: SEE STANDING SPRINGS SEC. 2  
P.B. 4F - PG 31

8-Q-43

PROPERTY OF  
EVERETT A. KENDALL  
SANDRA M. KENDALL  
GREENVILLE COUNTY, S. C.

JUNE - 2 - 1981

