


FILED
 GREENVILLE CO. S.C.
 JUL 21 8 51 AM '81
 DONNIE S. TANKERSLEY
 R.M.C.

MICROFILMED

500 8 26771801

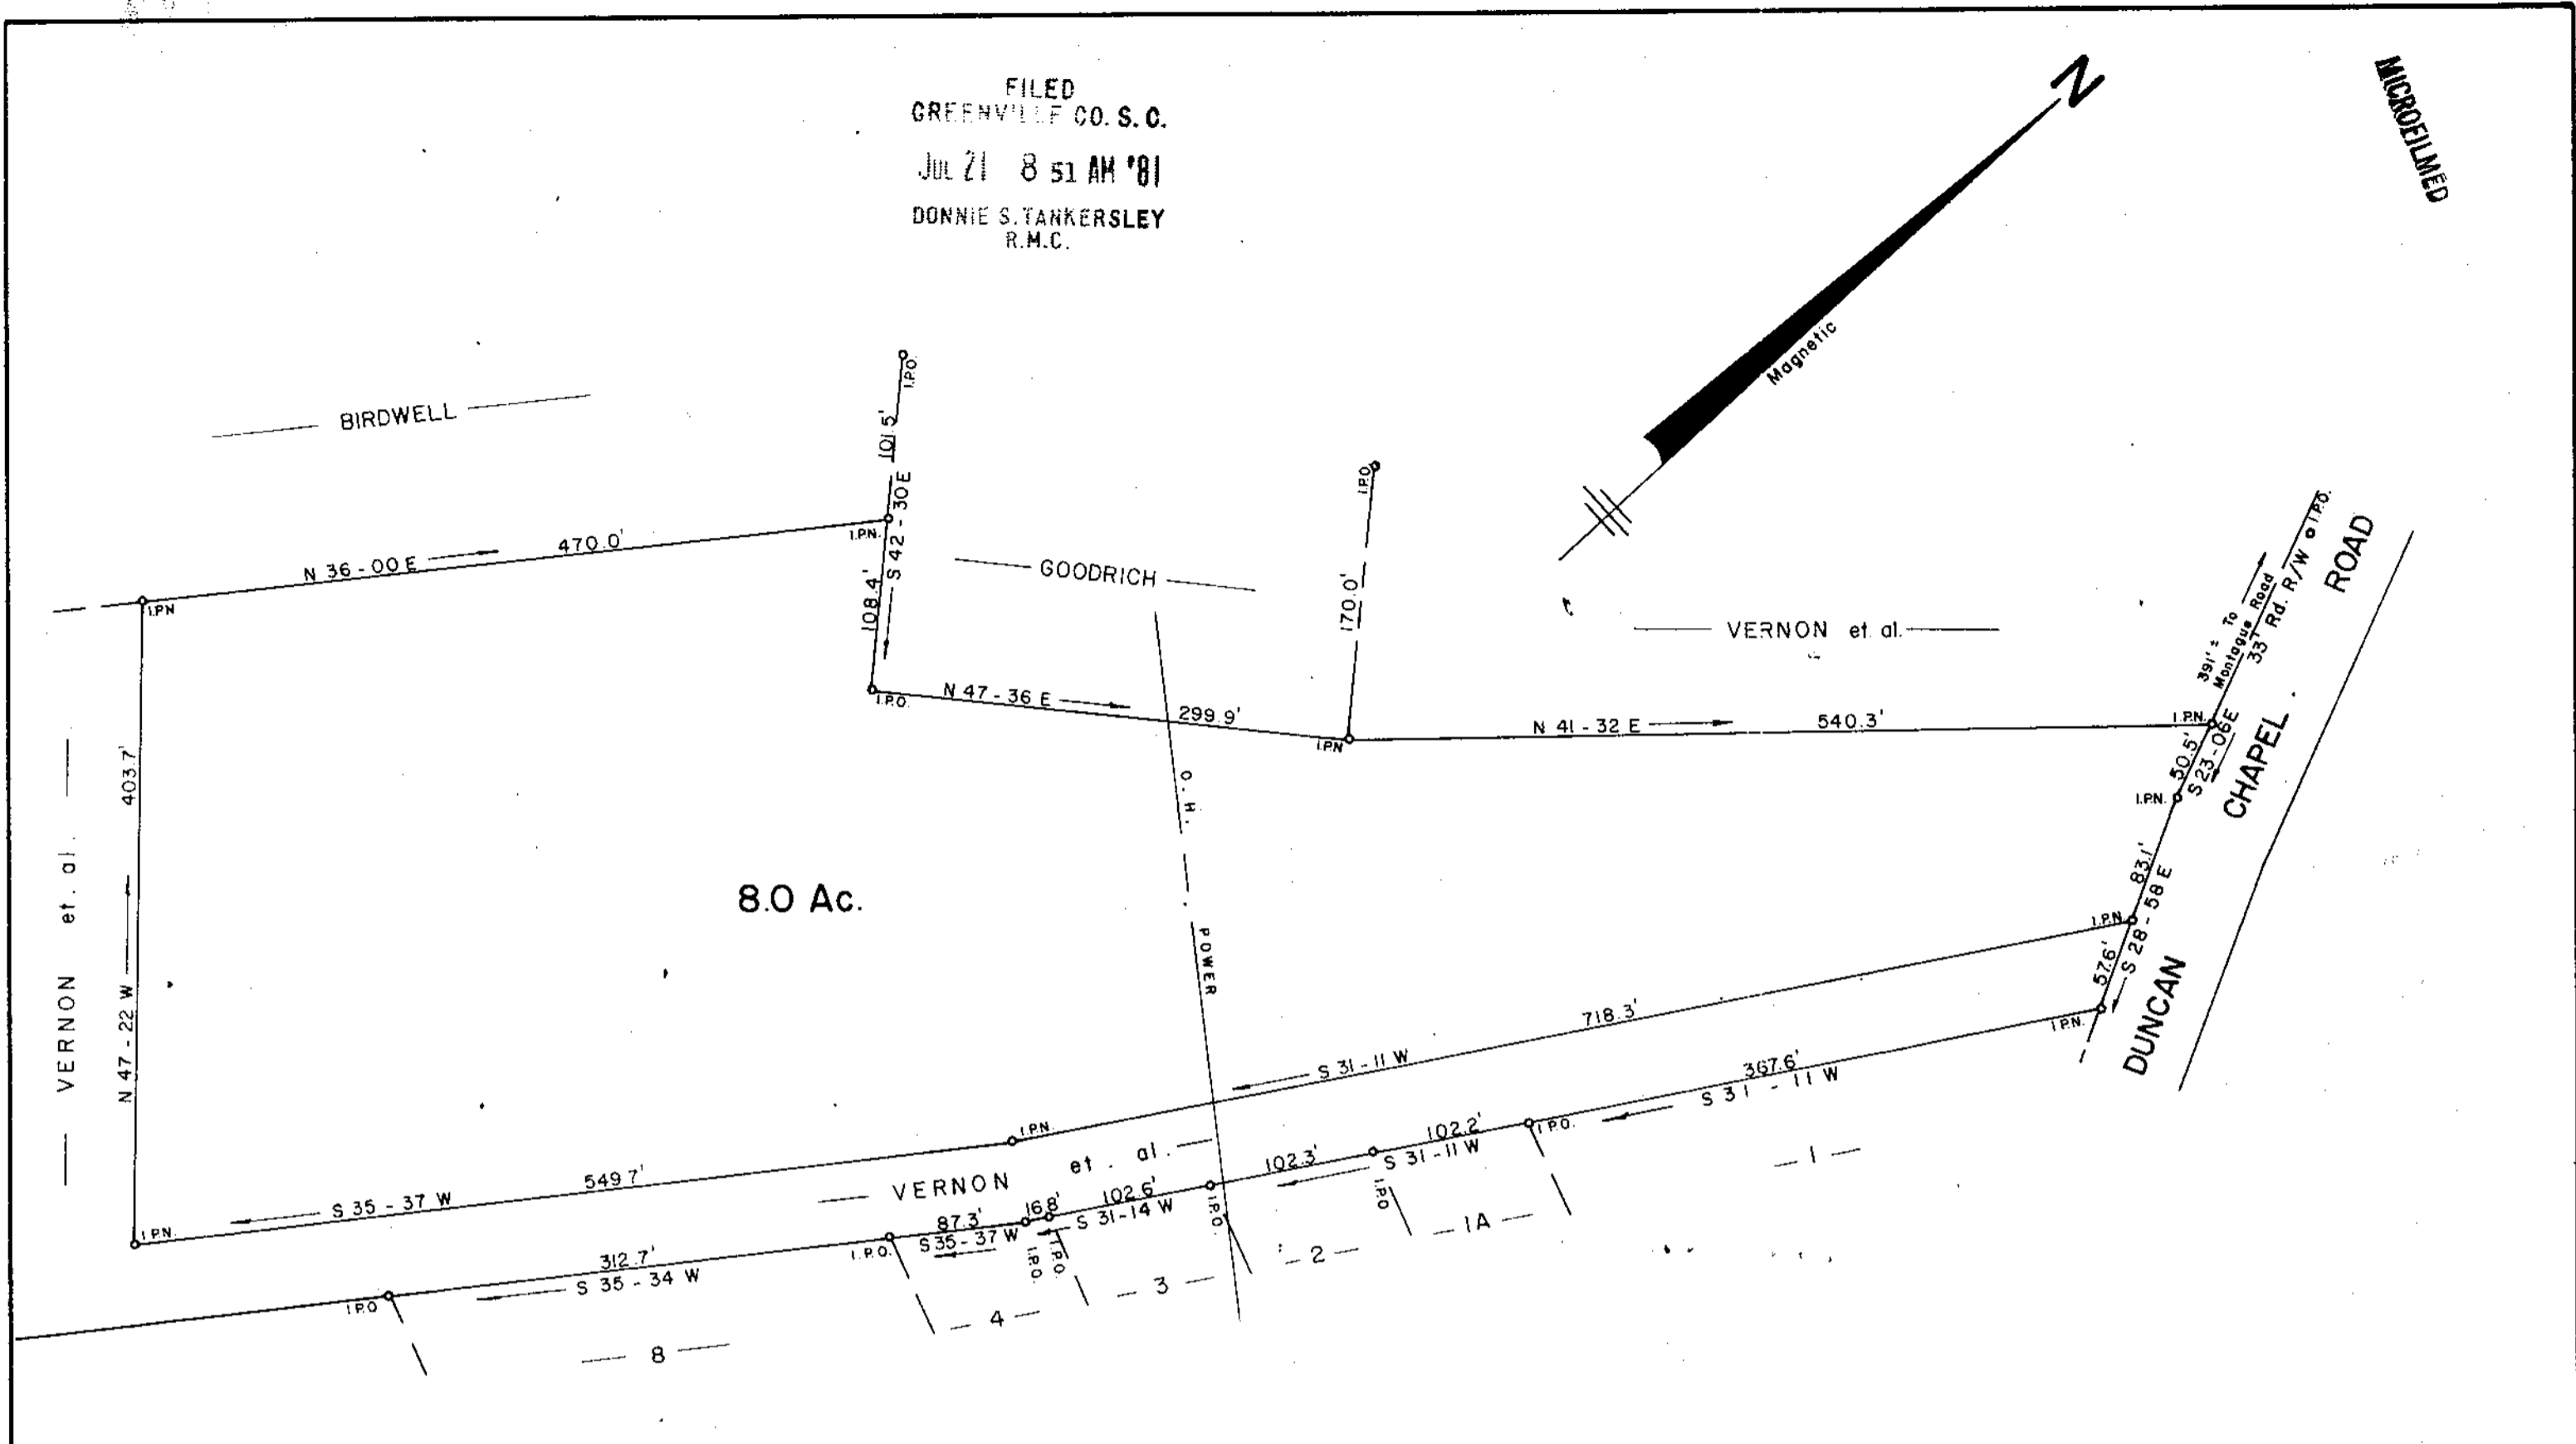

SURVEY FOR
 RONALD E. BROWN
 YVONNE V. BROWN
 NEAR GREENVILLE
 GREENVILLE COUNTY
 SOUTH CAROLINA
 JULY 1, 1981


1830

8Q-48

JUL 21 1981

WILLIAMS & PLUMBLEE, INC.
 ENGINEERING AND LAND SURVEYING

15 S. MAIN STREET
 JEFFERY M. PLUMBLEE TRAVELERS REST. S. C. 29690
 R.L.S. PHONE (803) 834-7955

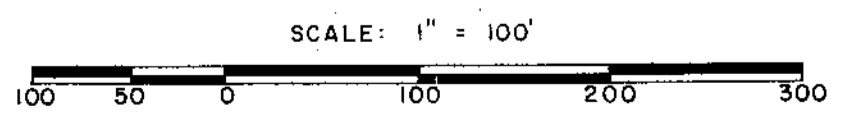

I Hereby Certify That the Ratio of Precision
 Of The Field Survey is 1/5000 As
 Shown Herein And The Area Was Determined
 By D. M. D. Method
 SURVEYOR
 J. M. Plumblee
 R.L.S. No. 7881

431-3-1

FB. 55