



FILED
 GREENVILLE CO. S.C.
 AUG 13 1 06 PM '81
 DONNIE S. TANKERSLEY
 R.M.C.

LAURENS ROAD

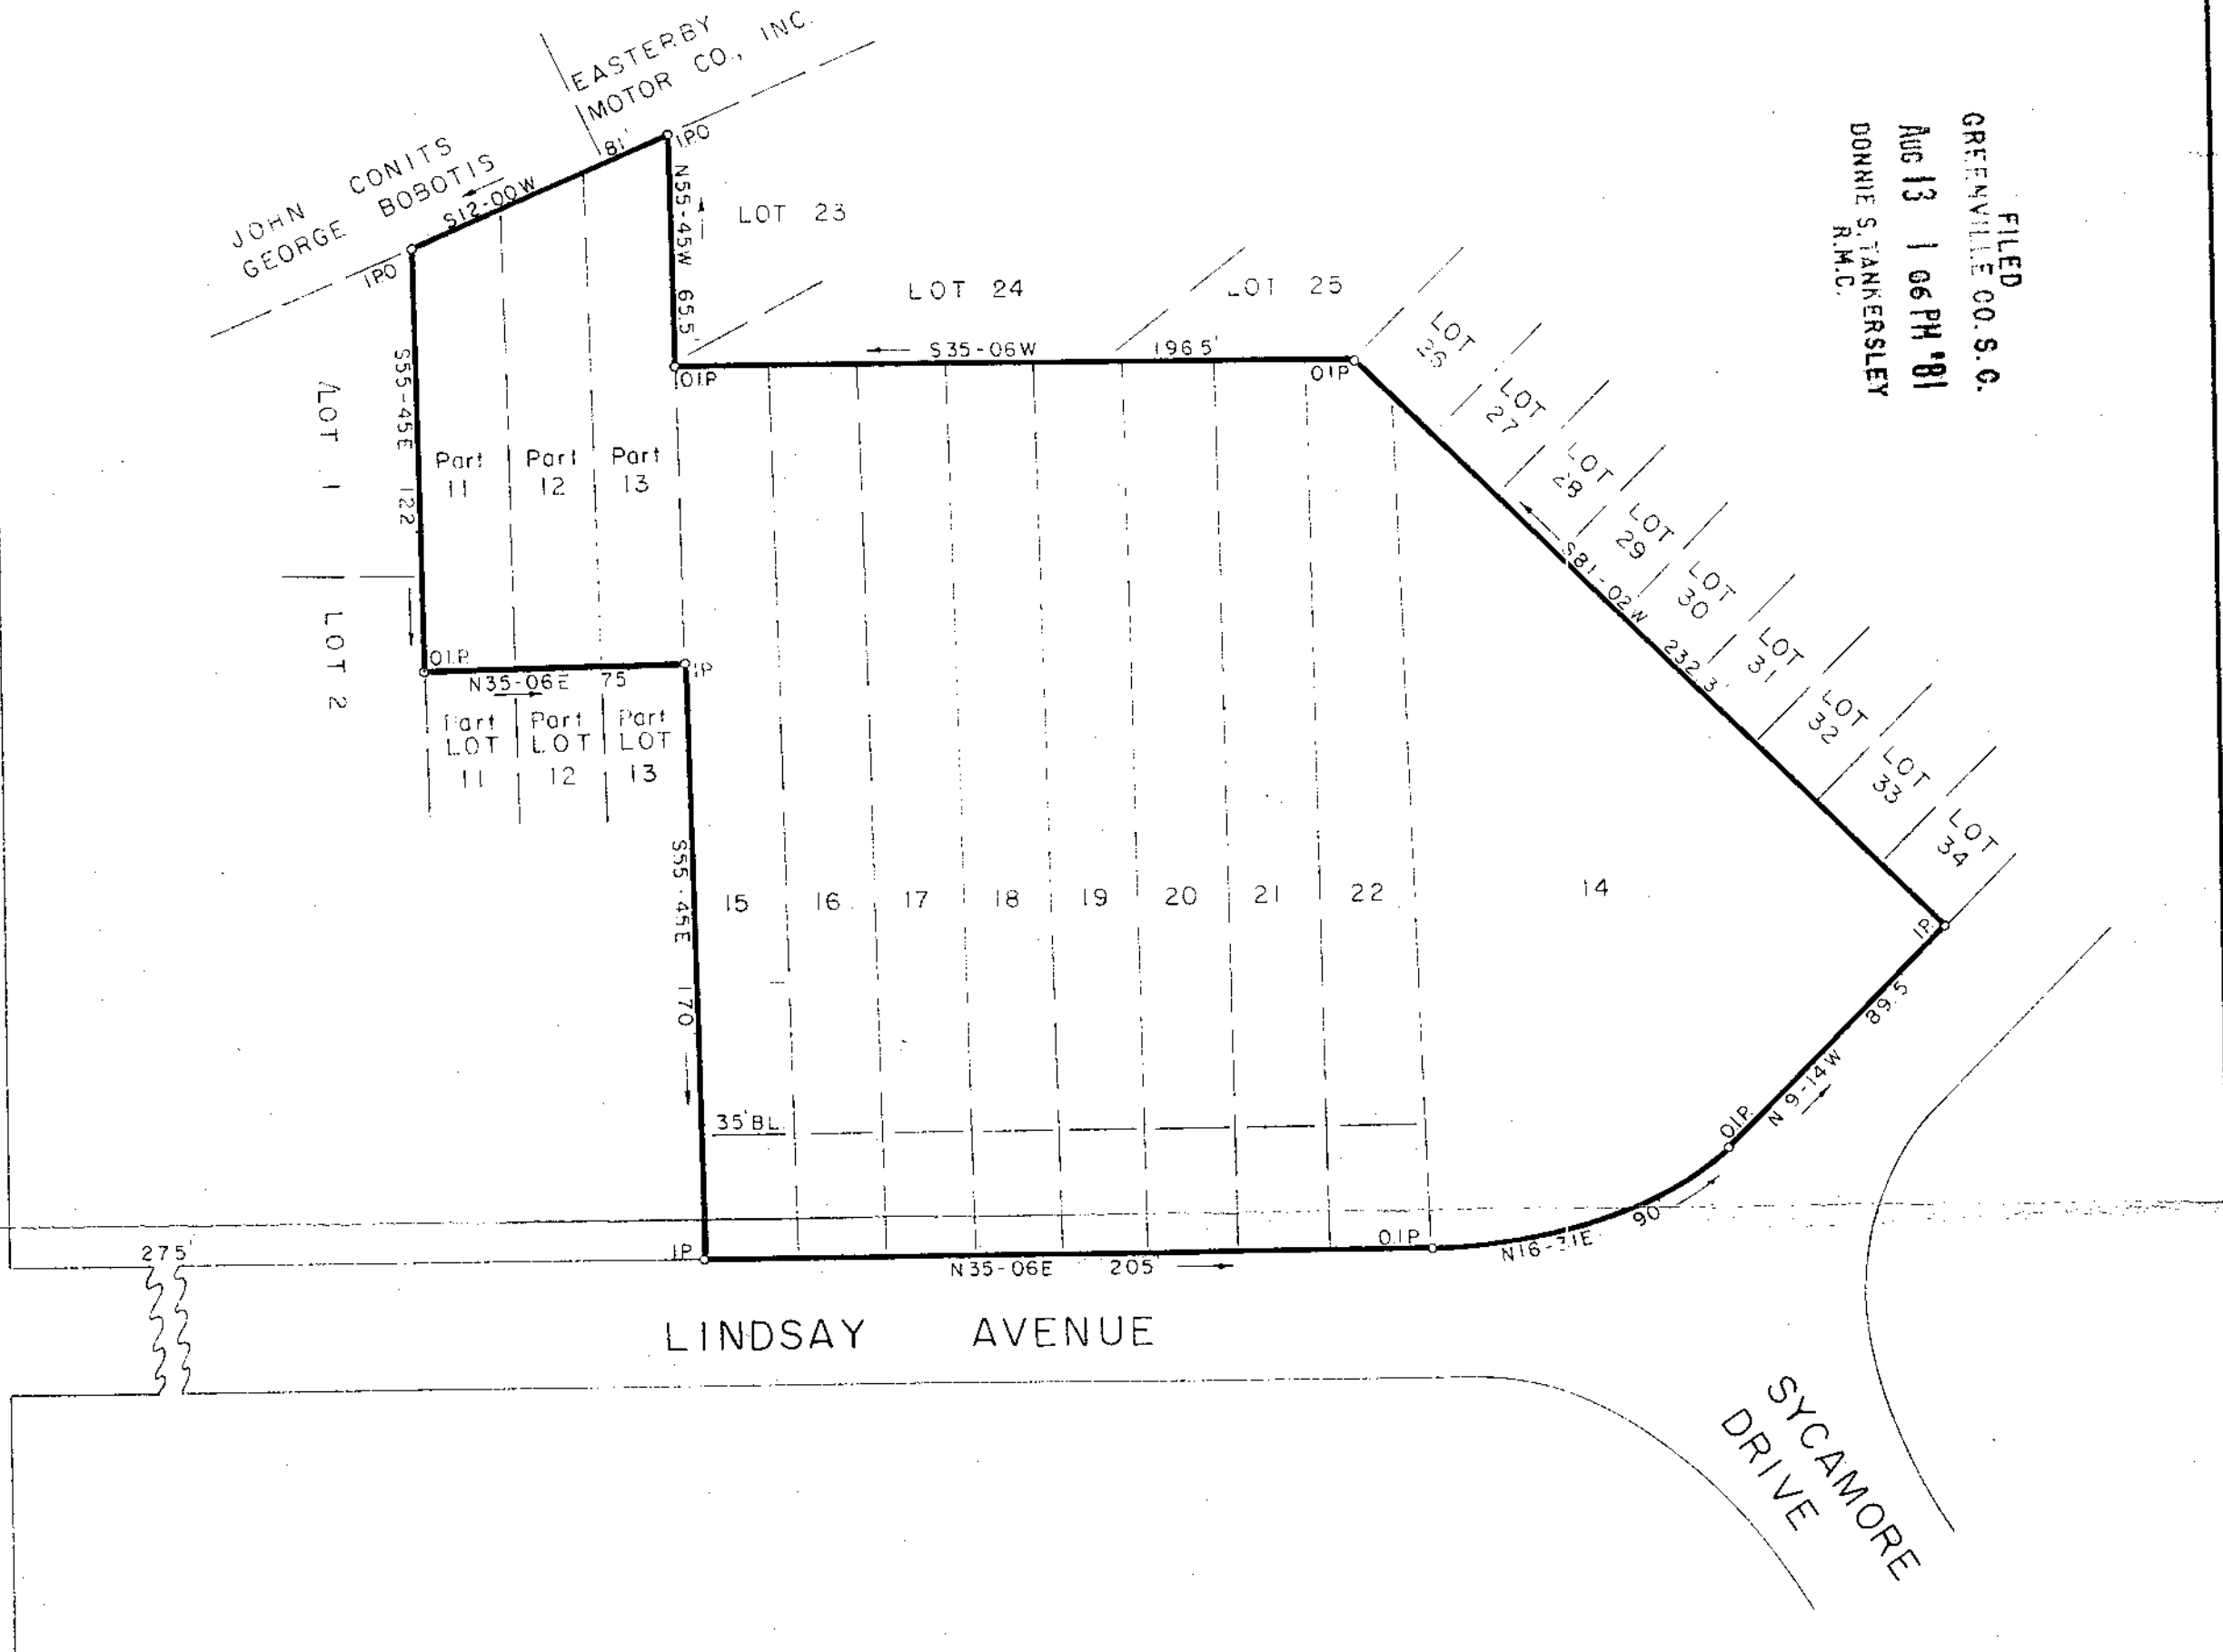

PROPERTY OF
TELECABLE OF GREENVILLE, INC.
 GREENVILLE COUNTY
 GREENVILLE, SOUTH CAROLINA

Scale 1" = 50' July, 1981
 DALTON & NEVES CO., ENGINEERS
 121 MANLY STREET
 GREENVILLE, S. C.

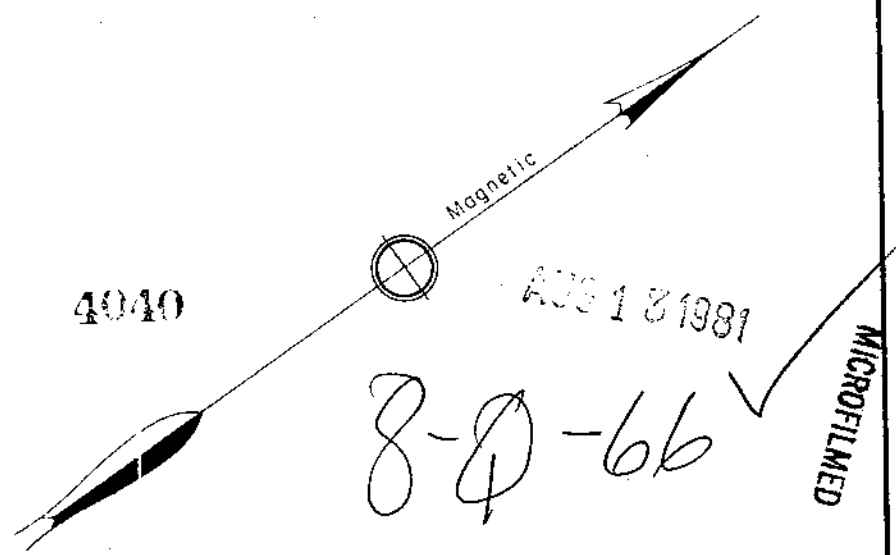

William B. Fant