


FILED
GREENVILLE CO. S.C.


AUG 17 12 00 PM '81

DONNIE S. TANKERSLEY
R.M.C.

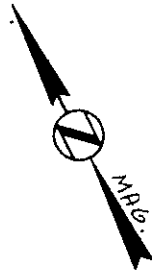

LOT 42

POINSETT AVENUE

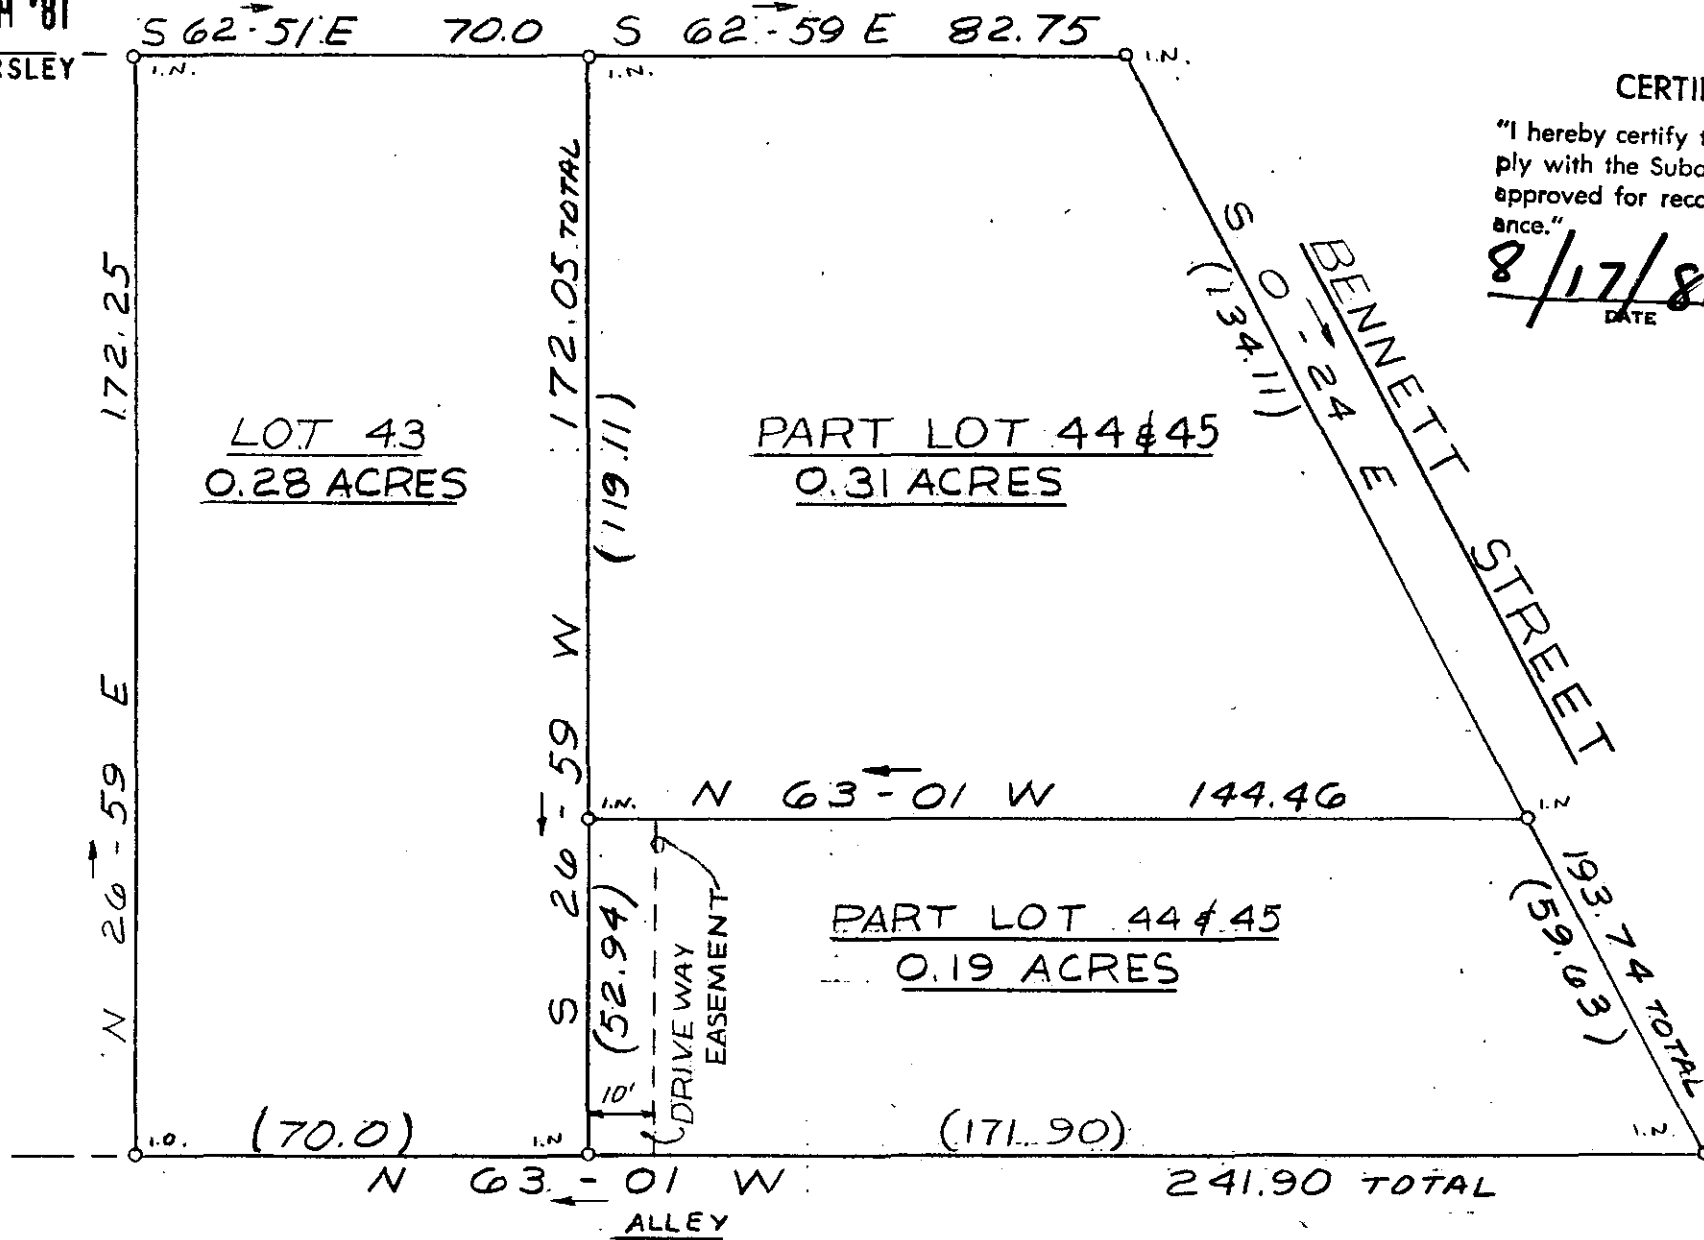

CERTIFICATE OF APPROVAL FOR RECORDING

"I hereby certify that the subdivision plat shown hereon has been found to comply with the Subdivision Regulations for Greenville County and that it has been approved for recording in the office of the County Register of Mesne Conveyance."

8/17/81
DATE

F. J. Johnson
DIRECTOR OF PLANNING
GREENVILLE COUNTY PLANNING COMMISSION

SUMMARY

✓ AUG 17 1981
8. Q-68 4319



MICROFILMED

I hereby certify that the ratio of precision of the field survey is 1/5,000 as shown hereon and the area was determined by DMD Method.

James R. Freeland
James R. Freeland RLS & PE 4781



SEAL

STATE OF SOUTH CAROLINA
GREENVILLE COUNTY

SURVEY
FOR
CARL FLOYD

FREELAND & ASSOCIATES
Engineers • Land Surveyors

GREENVILLE, S.C.

SURVEY	LT
DRAWN	KES
CHECK	MLC
SCALE	1" = 30'
DATE	8-17-81
DWG. NO.	6796-00CT