
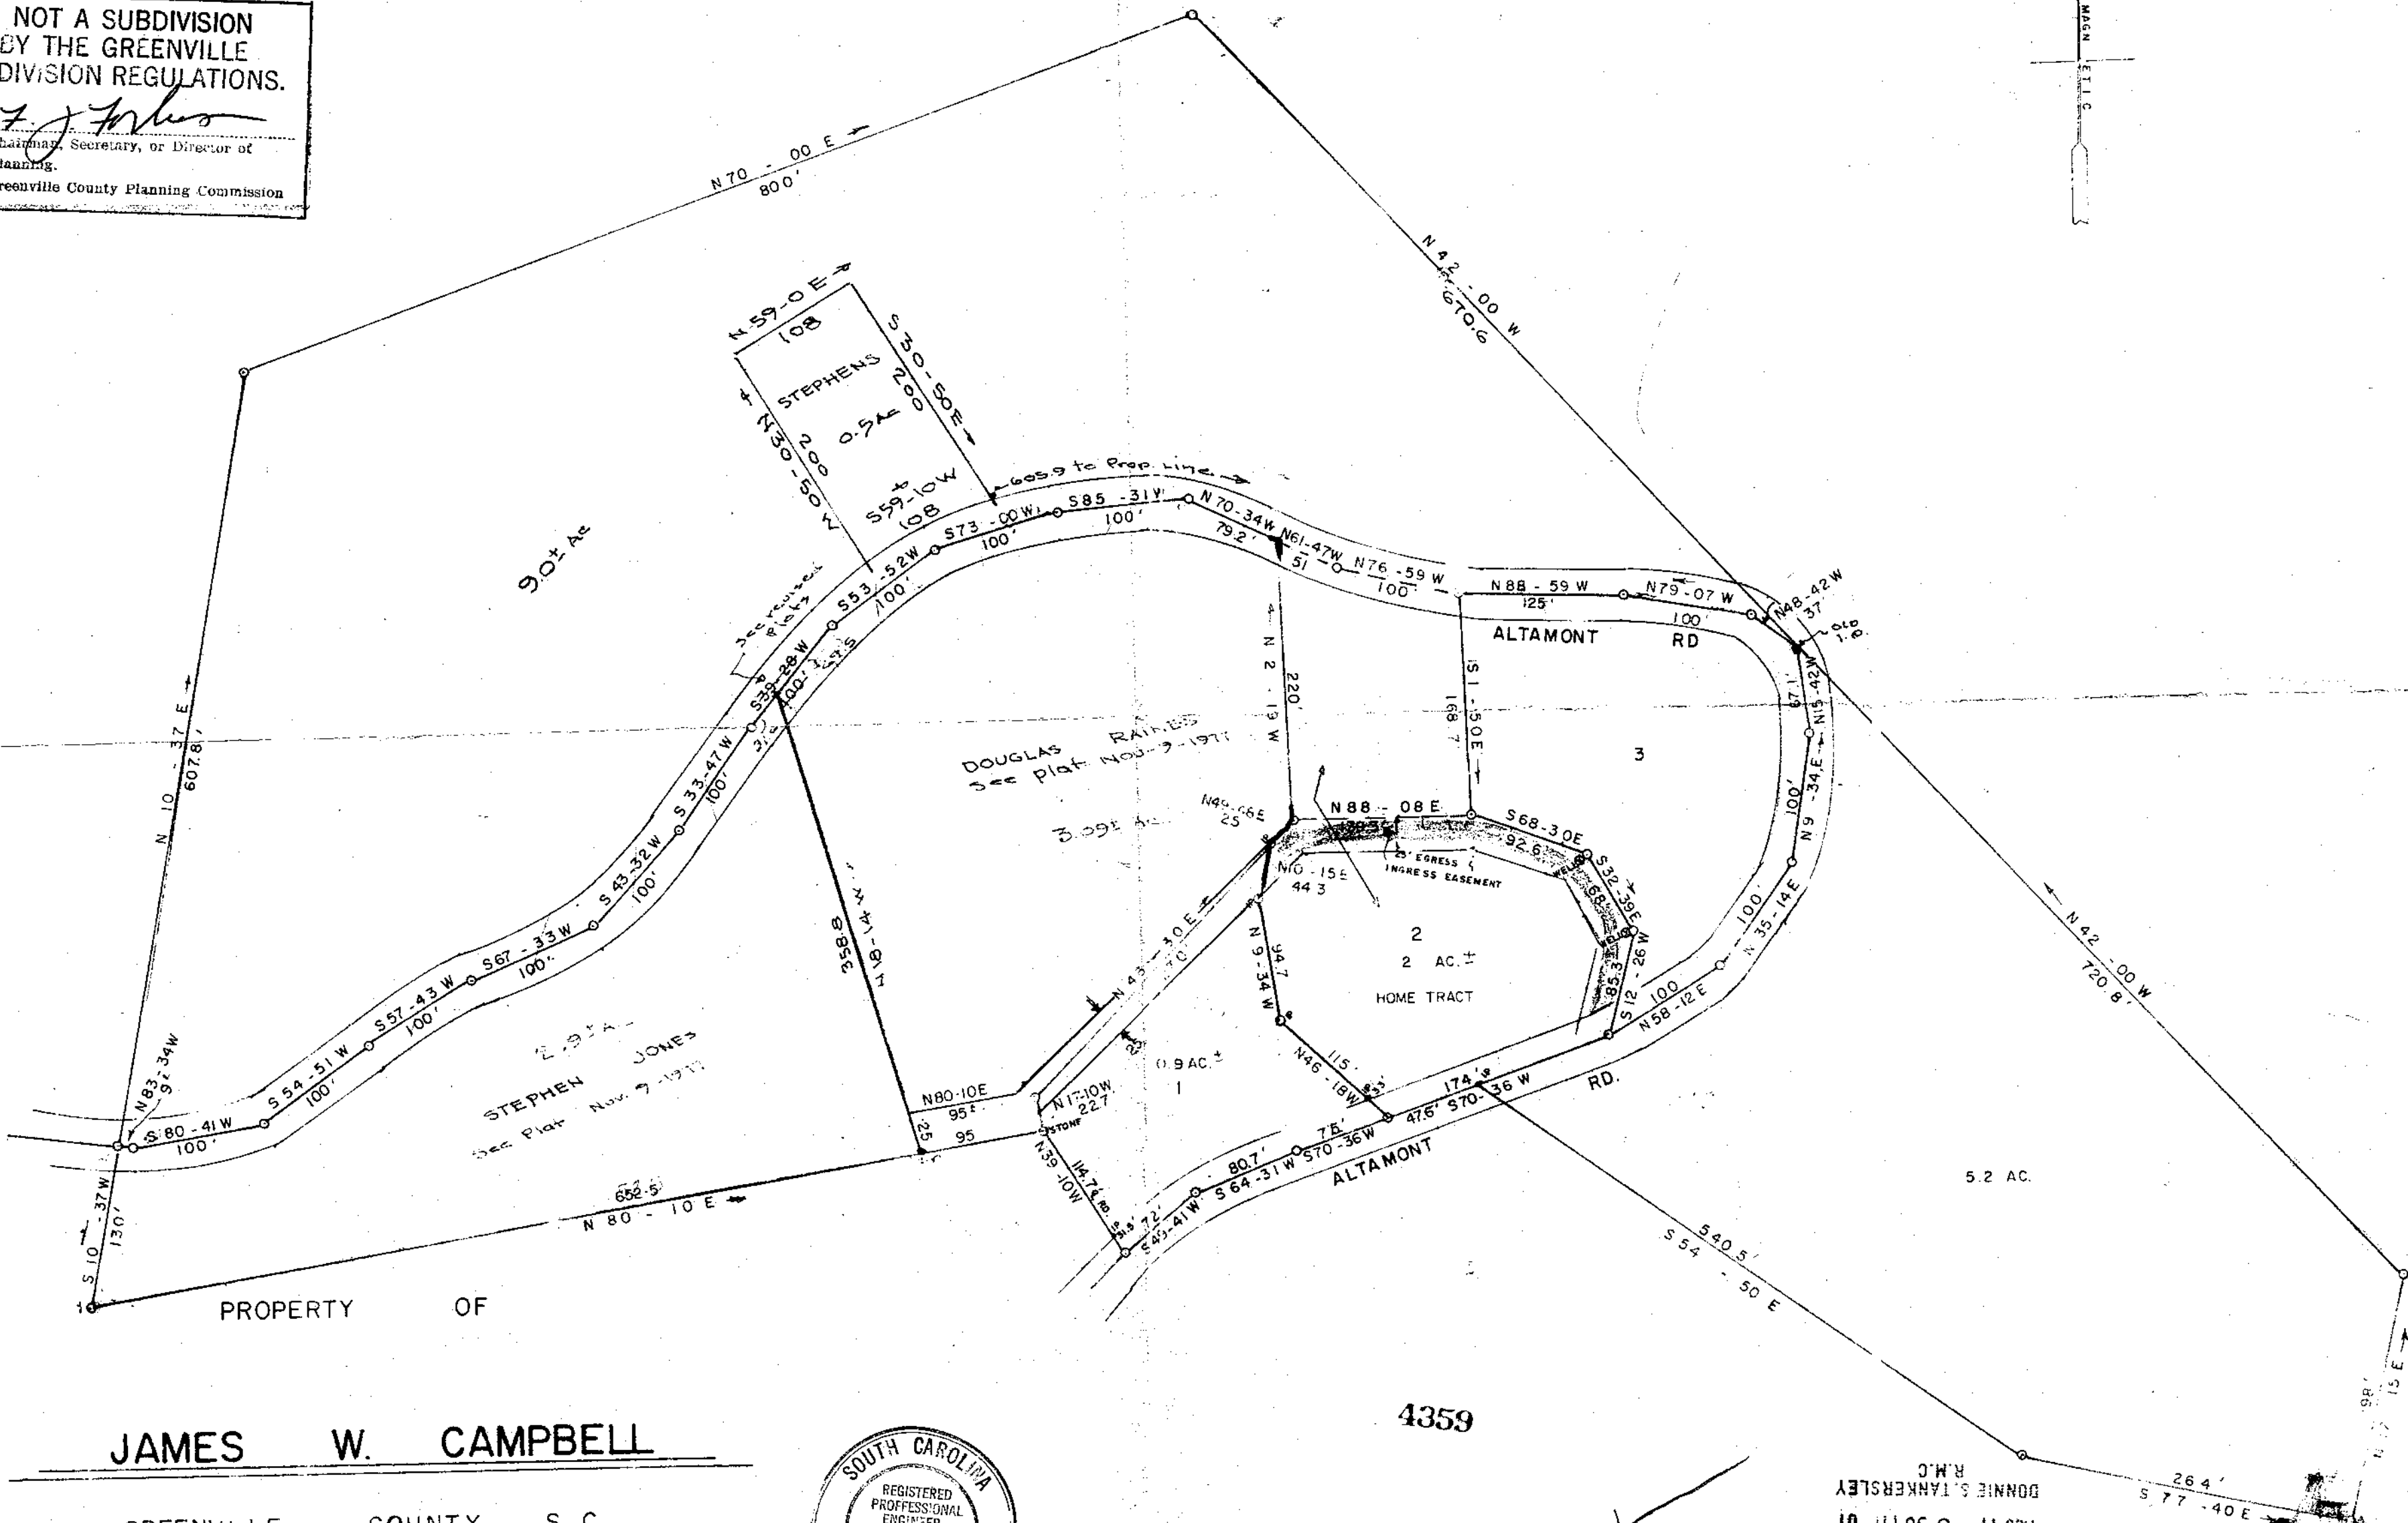




MICROFILMED

THIS PLAT IS NOT A SUBDIVISION
 AS DEFINED BY THE GREENVILLE
 COUNTY SUBDIVISION REGULATIONS.
 8/17/81 *F. J. Jones*
 Chairman, Secretary, or Director of
 Planning,
 Greenville County Planning Commission

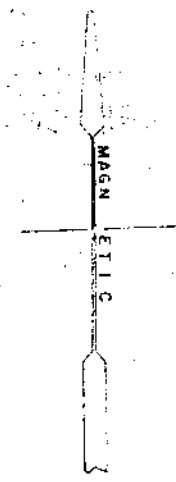

JAMES W. CAMPBELL

GREENVILLE COUNTY, S. C.
 SCALE 1" = 100' DEC. 1, 1976

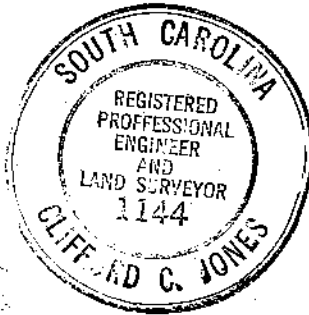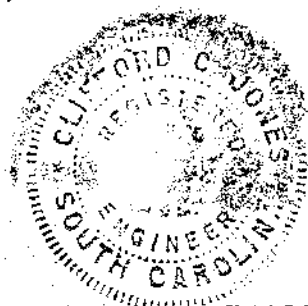

JONES ENGINEERING SERVICE

GREENVILLE, S. C. 29609

4359
8-9-69

FILED
 GREENVILLE CO. S. C.
 AUG 17 3 36 PM '81
 DONNIE S. TANKERSLEY
 R.M.C.