
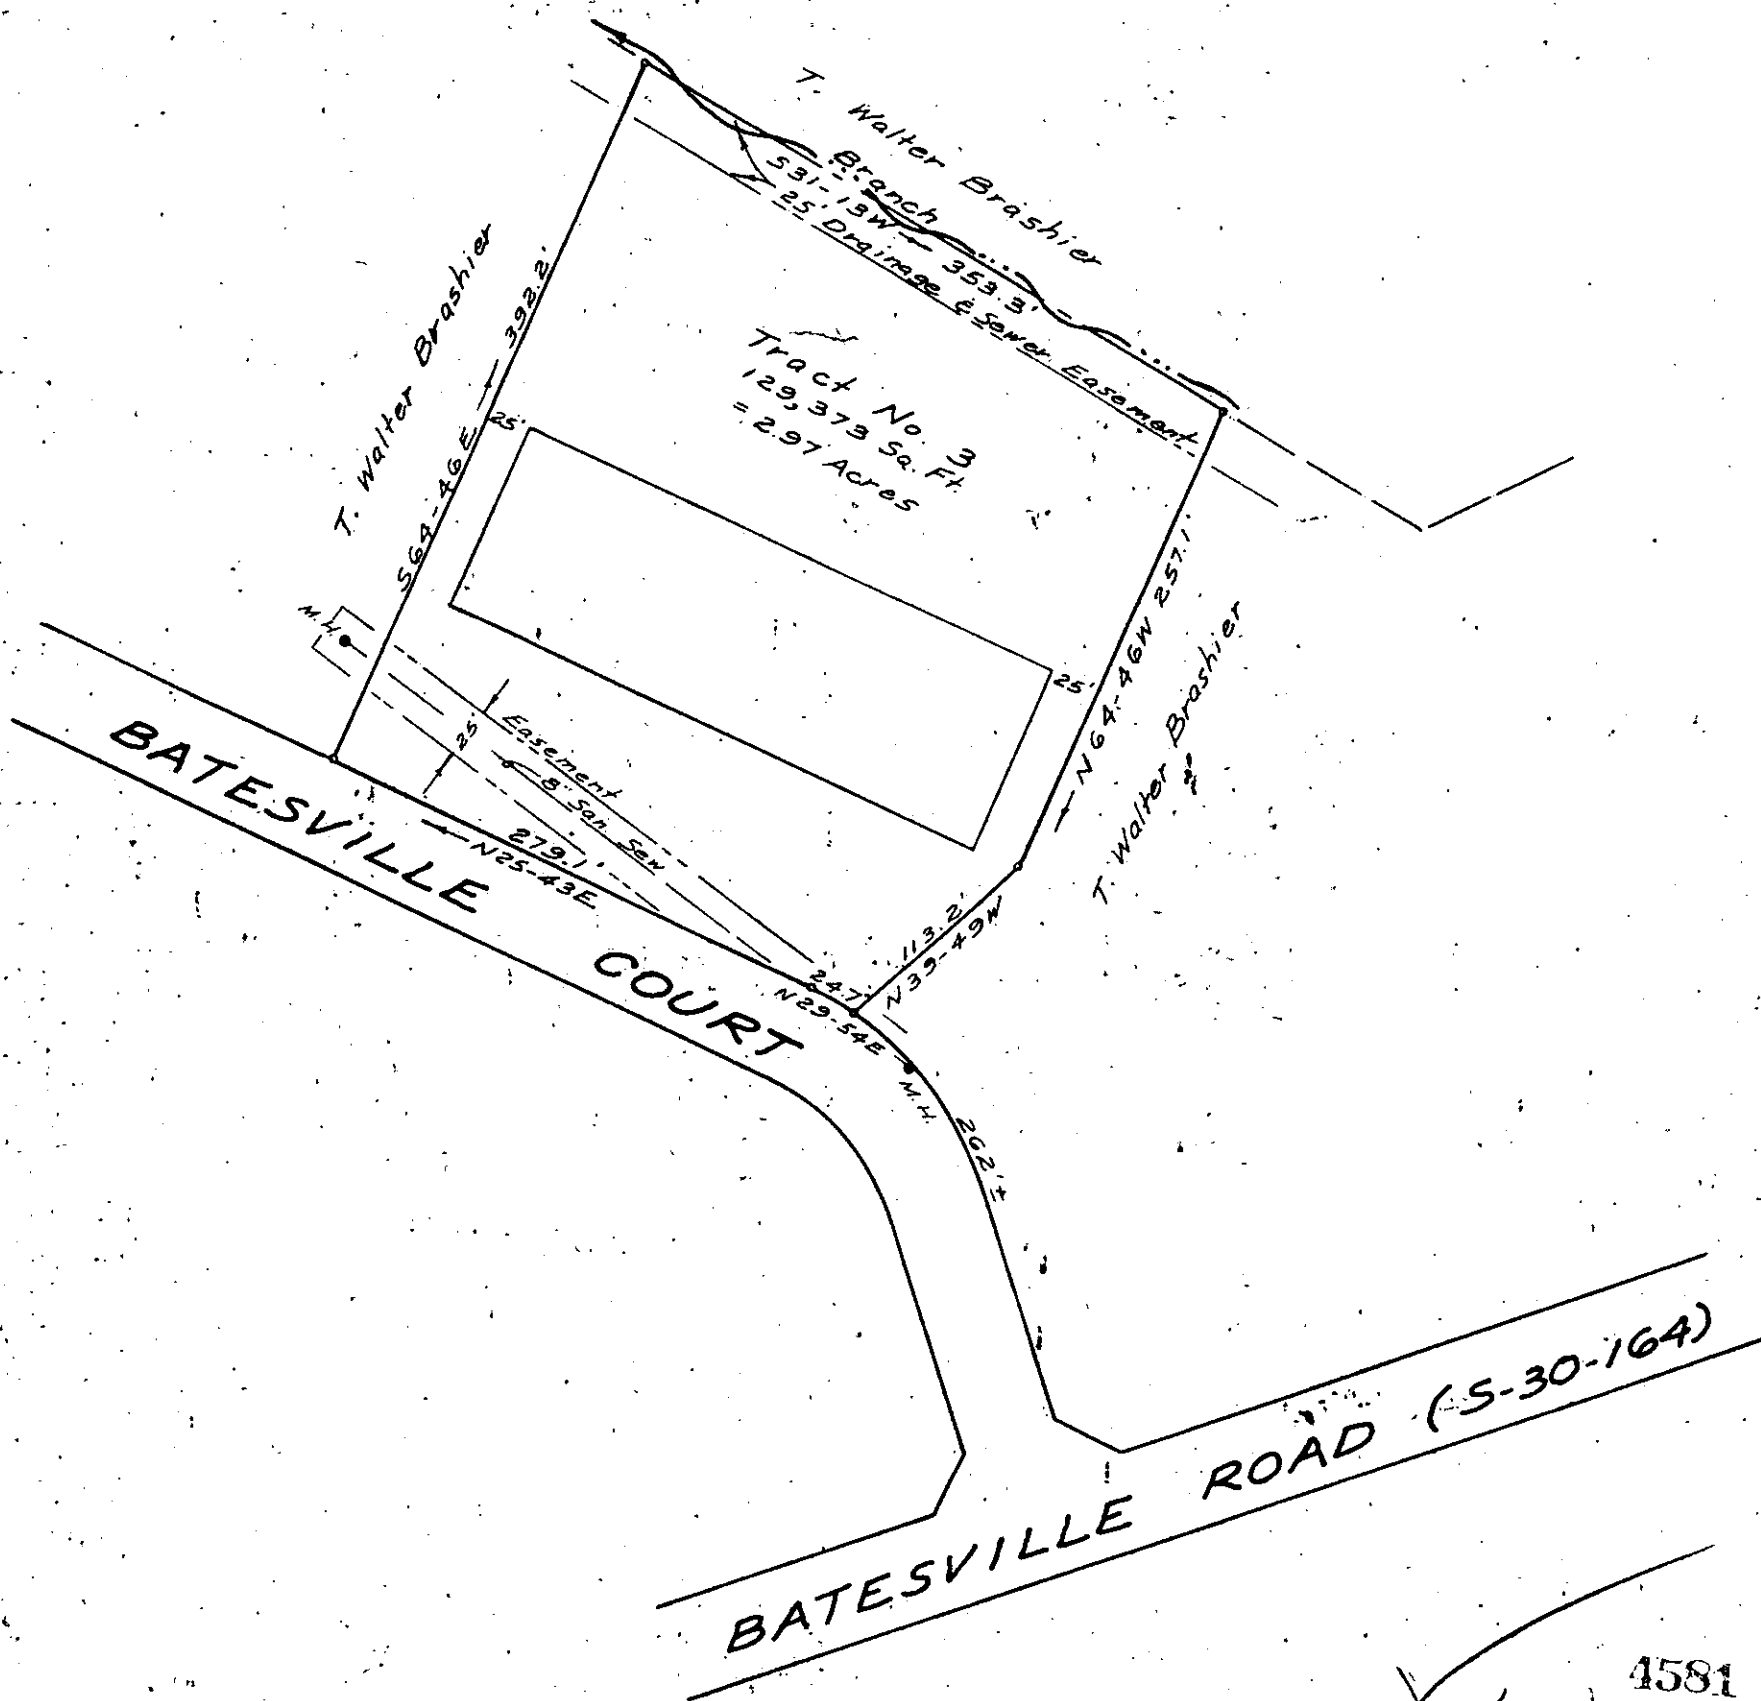


MICROFILMED

FILED
GREENVILLE CO. S. C.
AUG 19 9 39 AM '81
DONNIE S. TANKERSLEY
R.M.C.

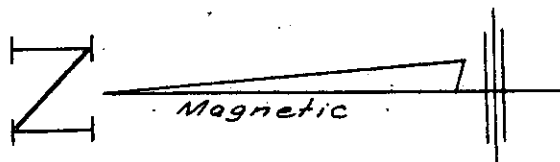

4581
J-Q-72

SURVEY FOR
T. WALTER BRASHIER

AUG 19 1981

GREENVILLE CO., S.C.

APRIL 24, 1979

Revised Sept., 1979

Revised Aug., 1981 - Add. San. Sew. Easement

SCALE: 1" = 100'



WRW

W. R. WILLIAMS, JR.
ENGINEER / SURVEYOR
P. E. & L. S. No. 3979
15 S. MAIN STREET
TRAVELERS REST, S. C.
29690

"I hereby certify that the ratio of precision of the field survey is 1/1000 as shown hereon and the area was determined by D.M.D. method of area calculation."

W. R. Williams, Jr. P. E. & L. S. No. 3979

500 8 32801801