



FILED  
 GREENVILLE CO. S. C.  
 AUG 28 8 56 AM '81  
 DONNIE S. TANKERSLEY  
 R.M.C.

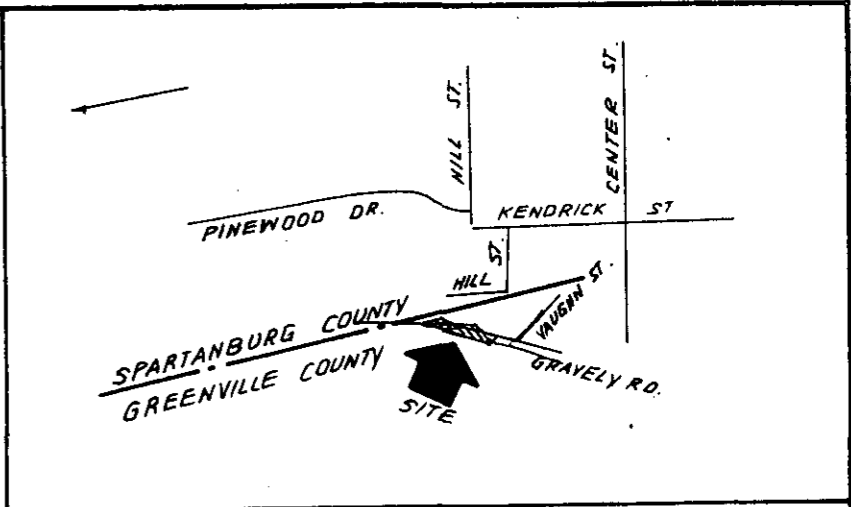

LOCATION MAP


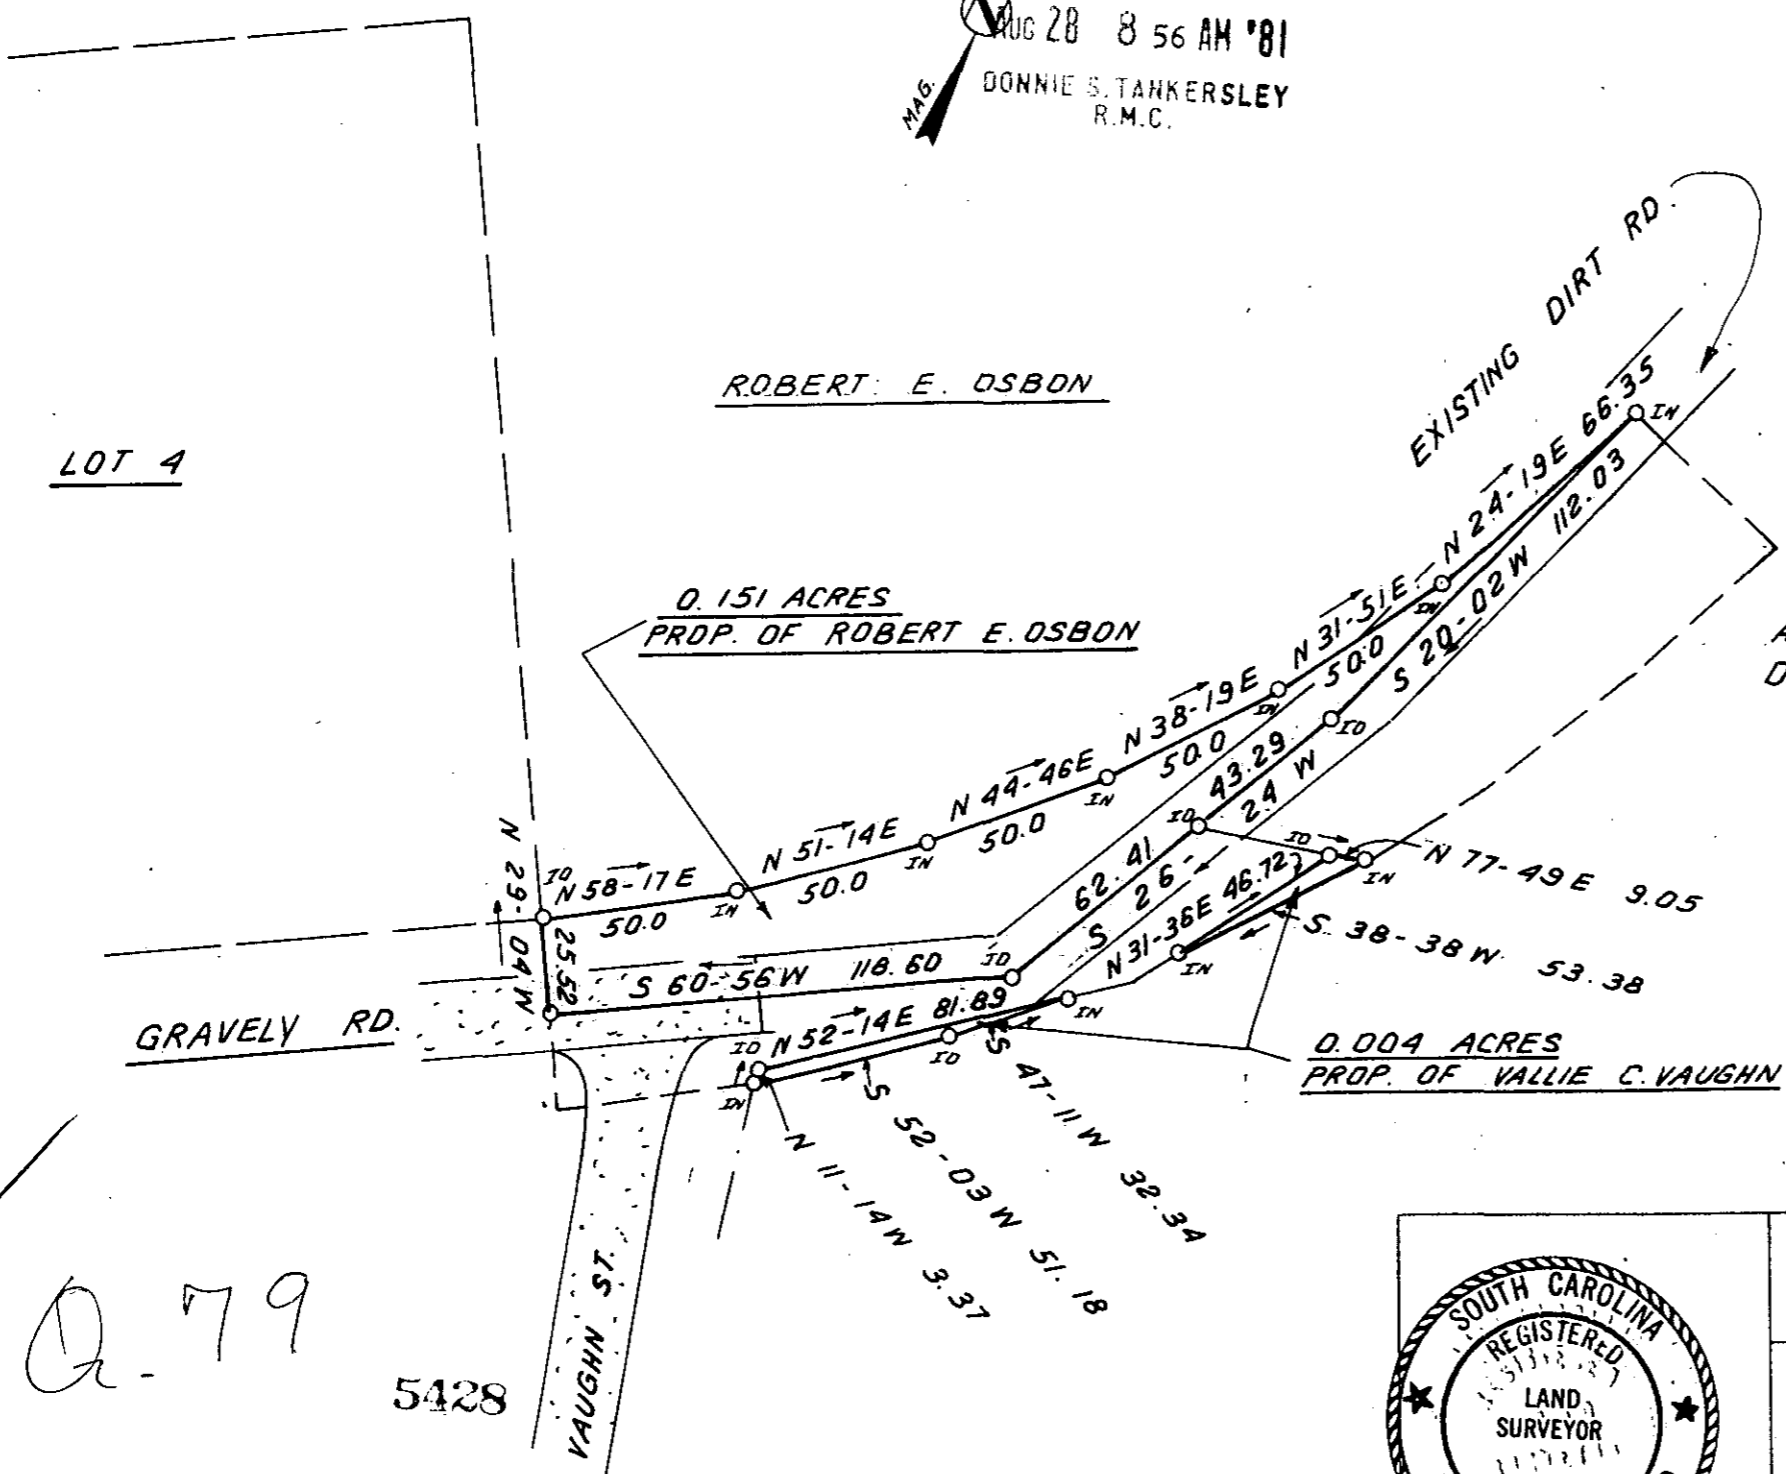


AMERICAN LAND DEVELOPMENT CORP.

I hereby certify that the ratio of precision of the field survey is 1/5,000 as shown hereon and the area was determined by DMD Method.  
 James R. Freeland  
 James R. Freeland RLS & PE 4781

80.79

5428

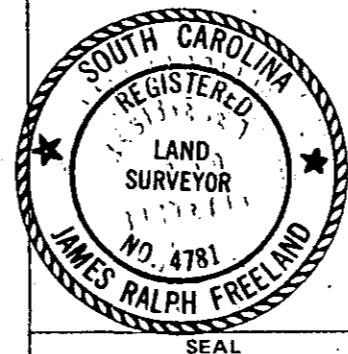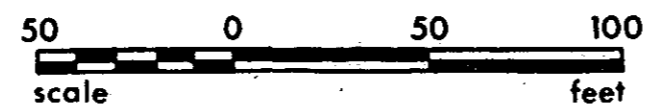

STATE OF SOUTH CAROLINA  
 GREENVILLE COUNTY

SURVEY FOR  
 AMERICAN LAND  
 DEVELOPMENT CORP.

FREELAND & ASSOCIATES Engineers • Land Surveyors	
GREENVILLE, S.C.	
SURVEY RKP	
DRAWN BR	
CHECK MLC	
SCALE 1" = 50'	
DATE AUG 19, 81	
DWG. NO. 6368-A	

SC710 1 AUG 28 1981 1106 5:00PM

RECORDED