
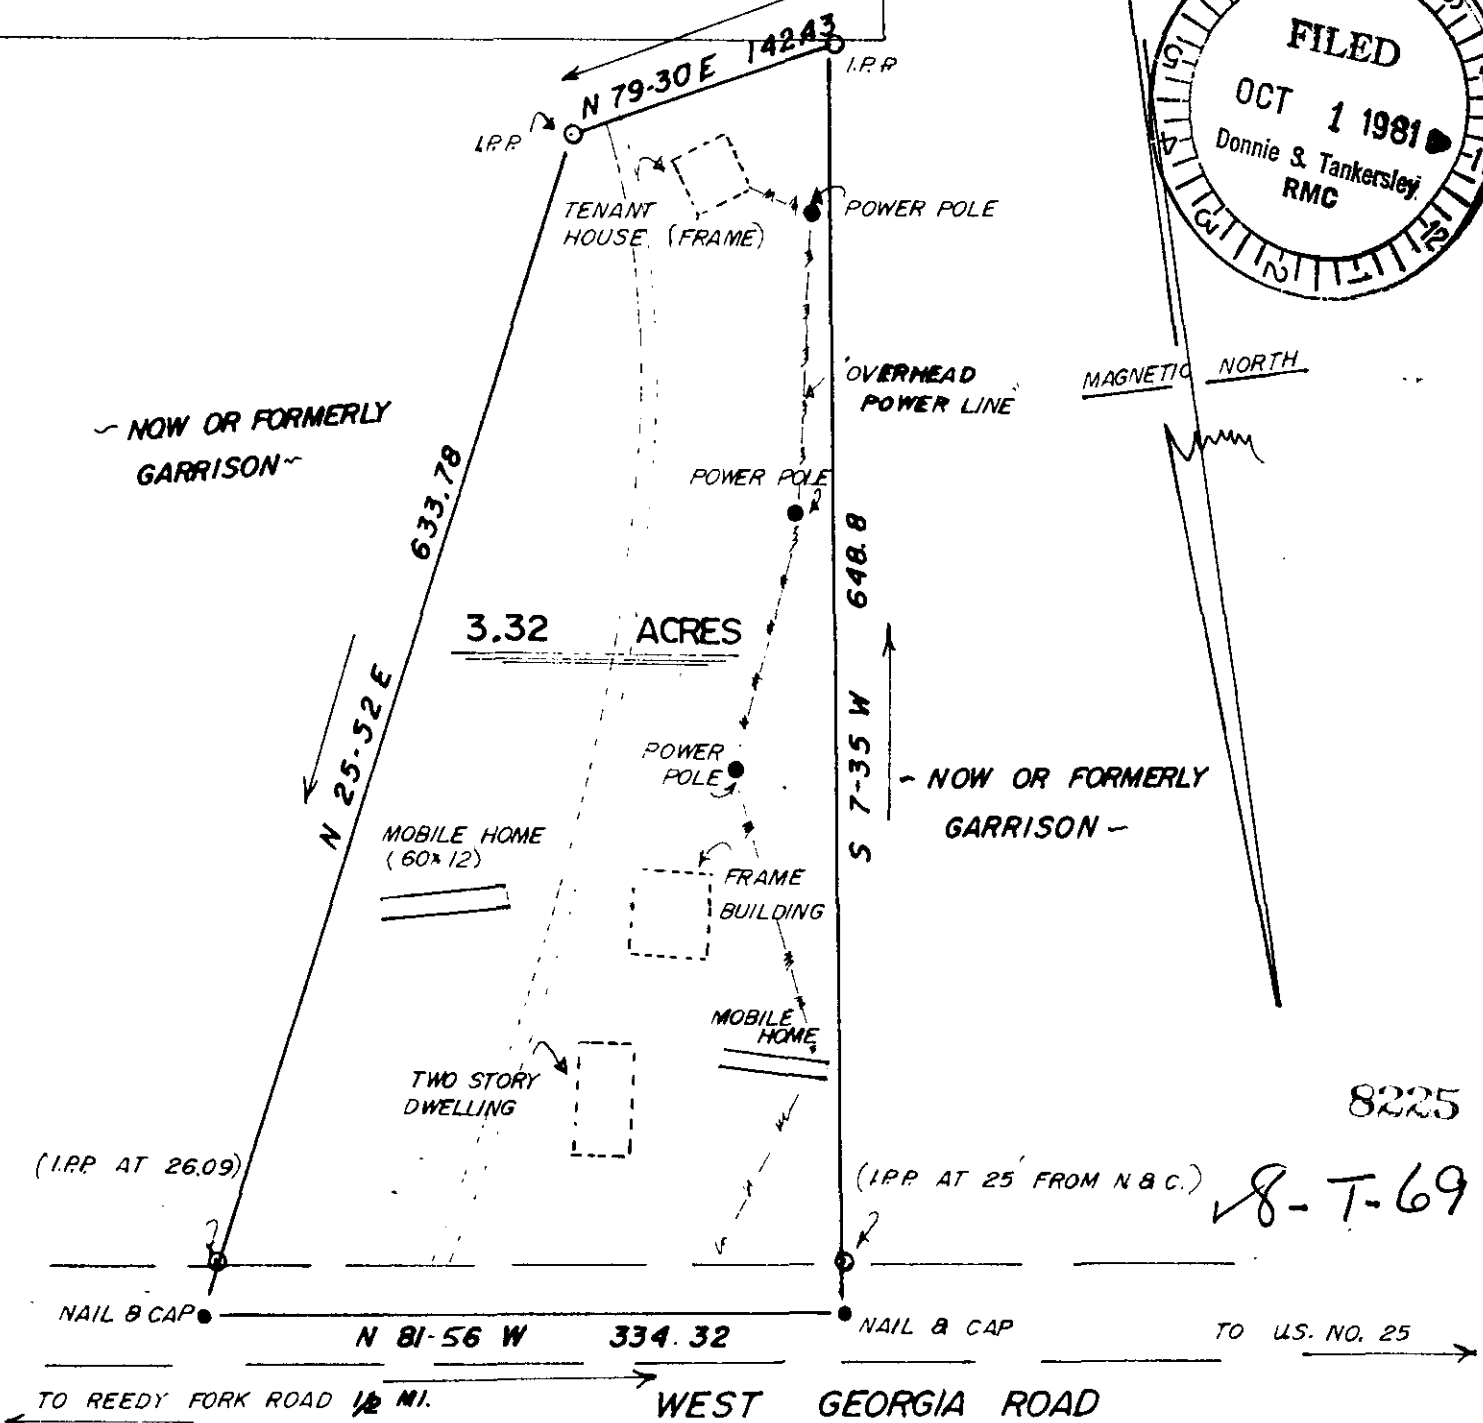


MICROFILMED

"THIS PLAT TO BE RECORDED IN THE R.M.C. OFFICE"


"THIS IS TO CERTIFY THAT THE ERROR OF CLOSURE OF THIS SURVEY IS 1 IN 7500^t, AND THE ACREAGE HAS BEEN DETERMINED BY THE D.M.D. METHOD." *P.R.W. et al*

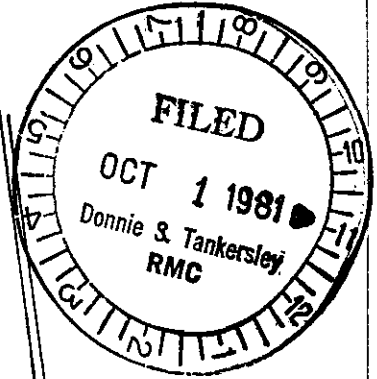

8225

8-T-69

PROPERTY SURVEYED AT THE REQUEST OF HUNTER HOWARD, SR., FOR:
JACK R. OSTEN & MARTHA A. OSTEN
SCALE: 1"=100'
APPROVED BY: *J. L. Montgomery III*
DRAWN BY: *AW*
REVISED:
GREENVILLE COUNTY STATE OF SOUTH CAROLINA

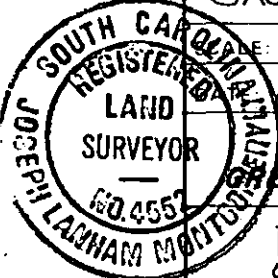

SCALE: 1"=100' GCTO -300- NO 2 81 NORTH MAPLE STREET 3.00CD SIMPSONVILLE, S.C. 29681