


FILED
GREENVILLE CO. S.C.

OCT 9 3 51 PM '81
DONNIE S. TANKERSLEY
R.M.C.

— EHRLERS —


M C CARSON ROAD

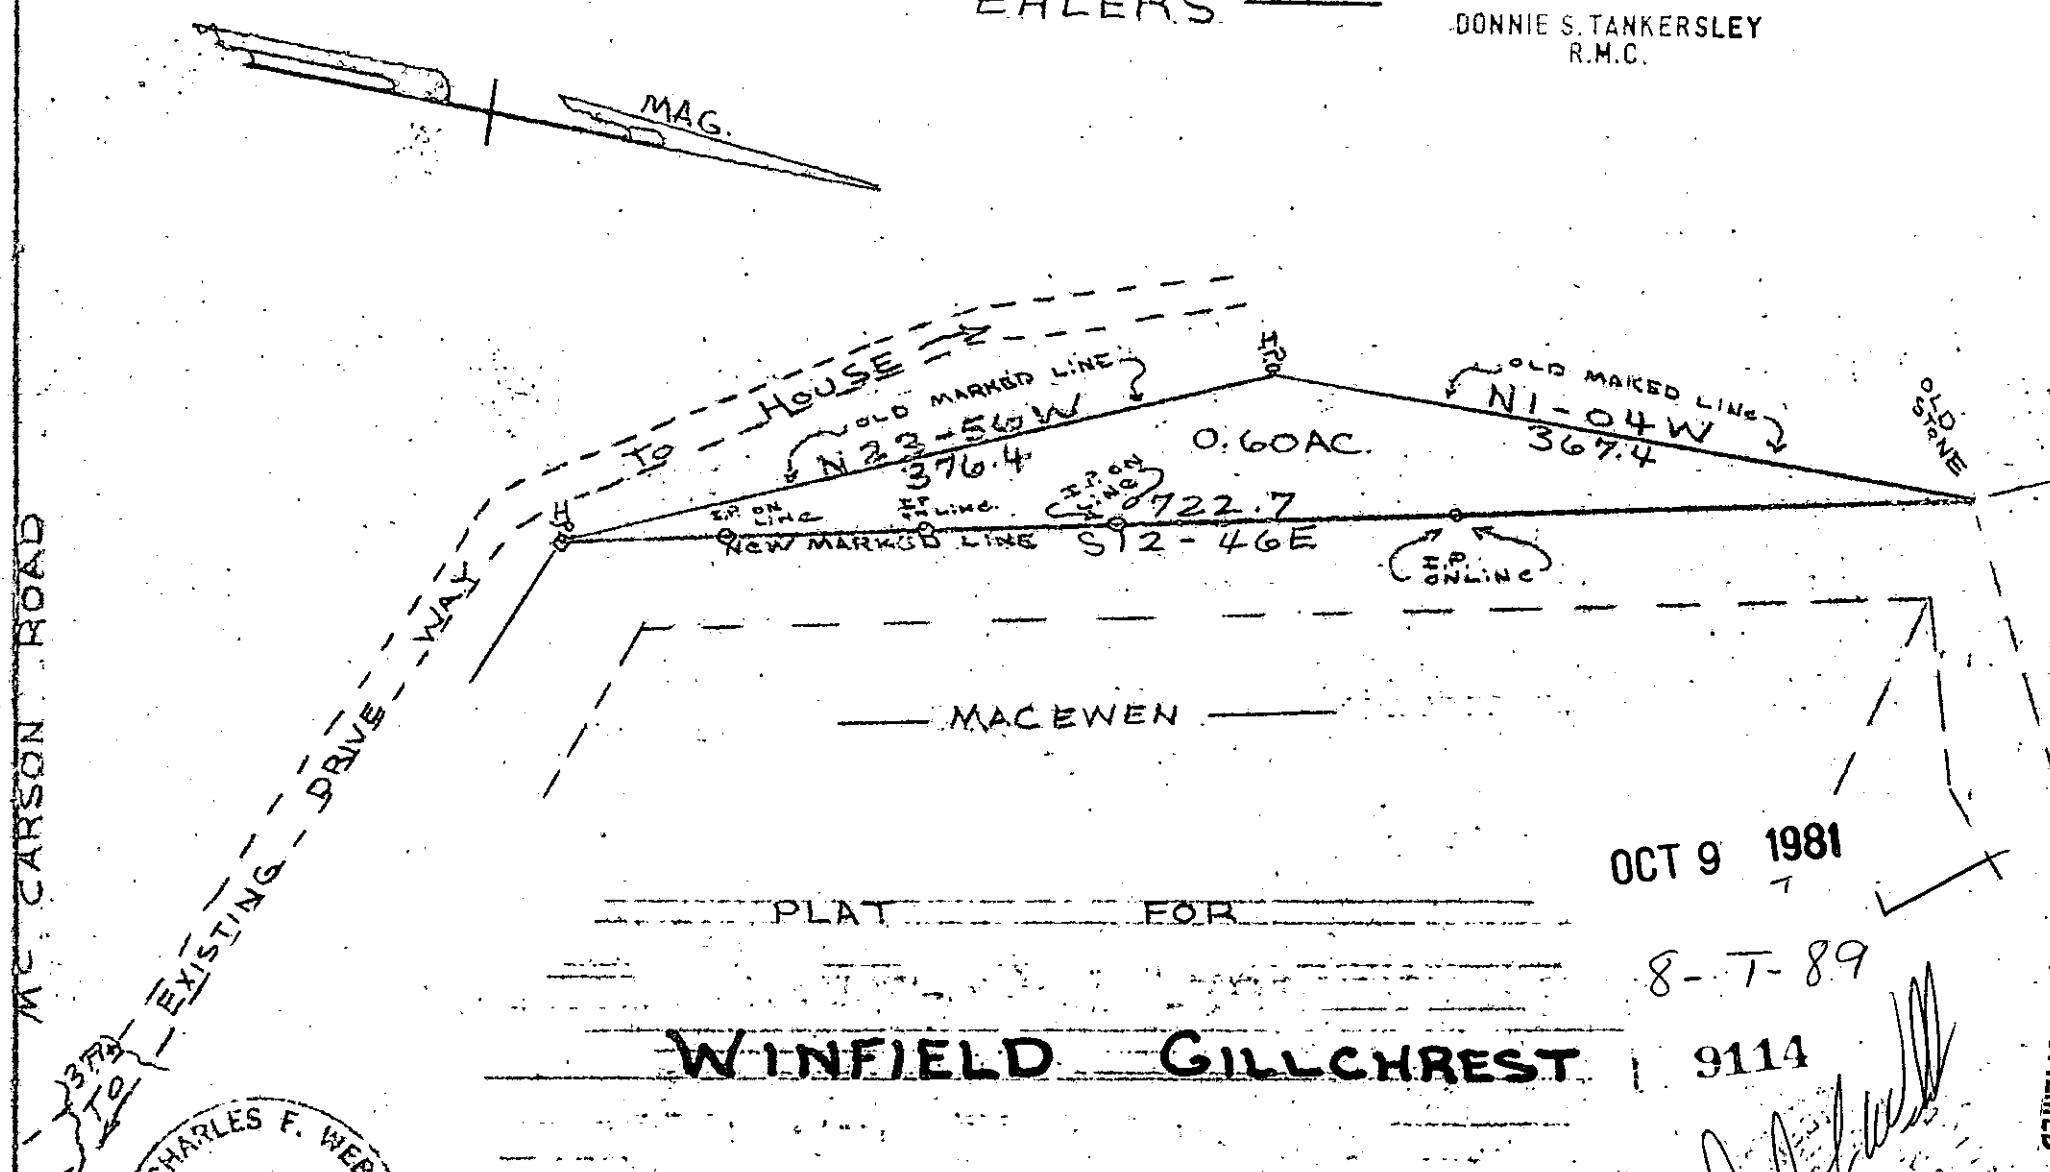

OCT 9 1981

8-T-89

9114

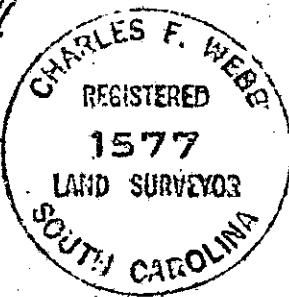

— PLAT FOR —
WINFIELD GILLCHREST

NEAR RIVER FALLS
GREENVILLE COUNTY S.C.

C. F. WEBB R.L.S.

S. SCALE 1" = 100' SEPT 1981

BLK. BK. DFF. 669. # = 1-PT 06-981 014

GCTO

3.00CD

THIS PLAT FOR RECORDING

MICROFILMED