
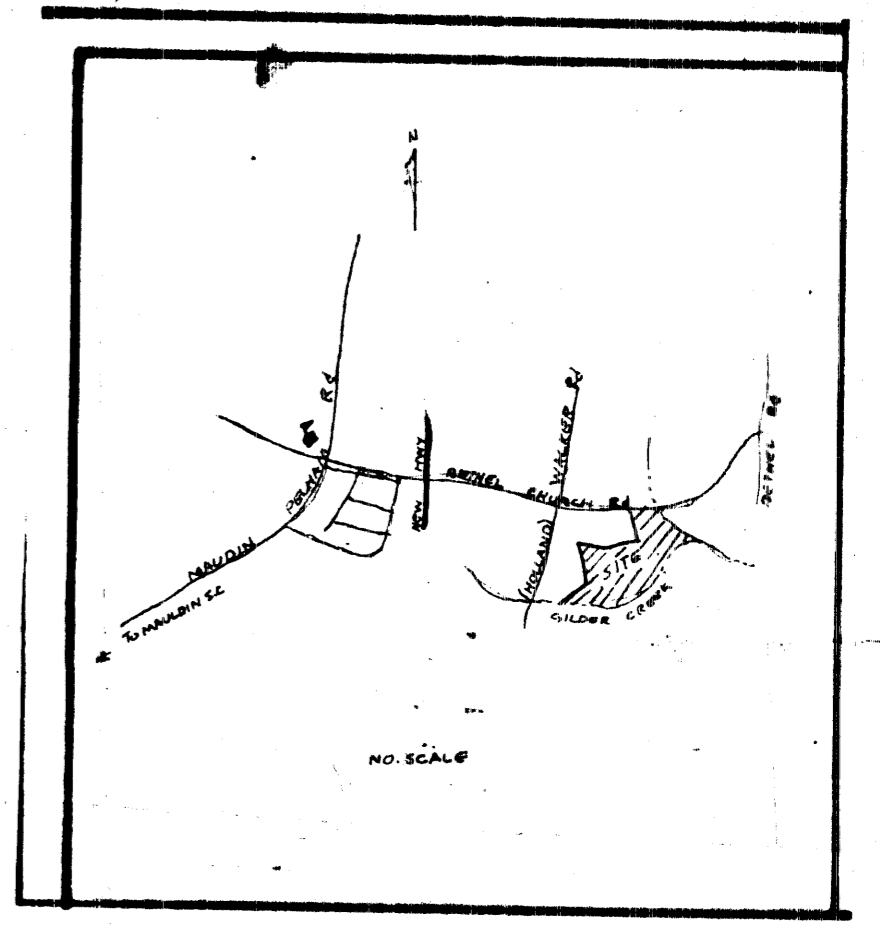
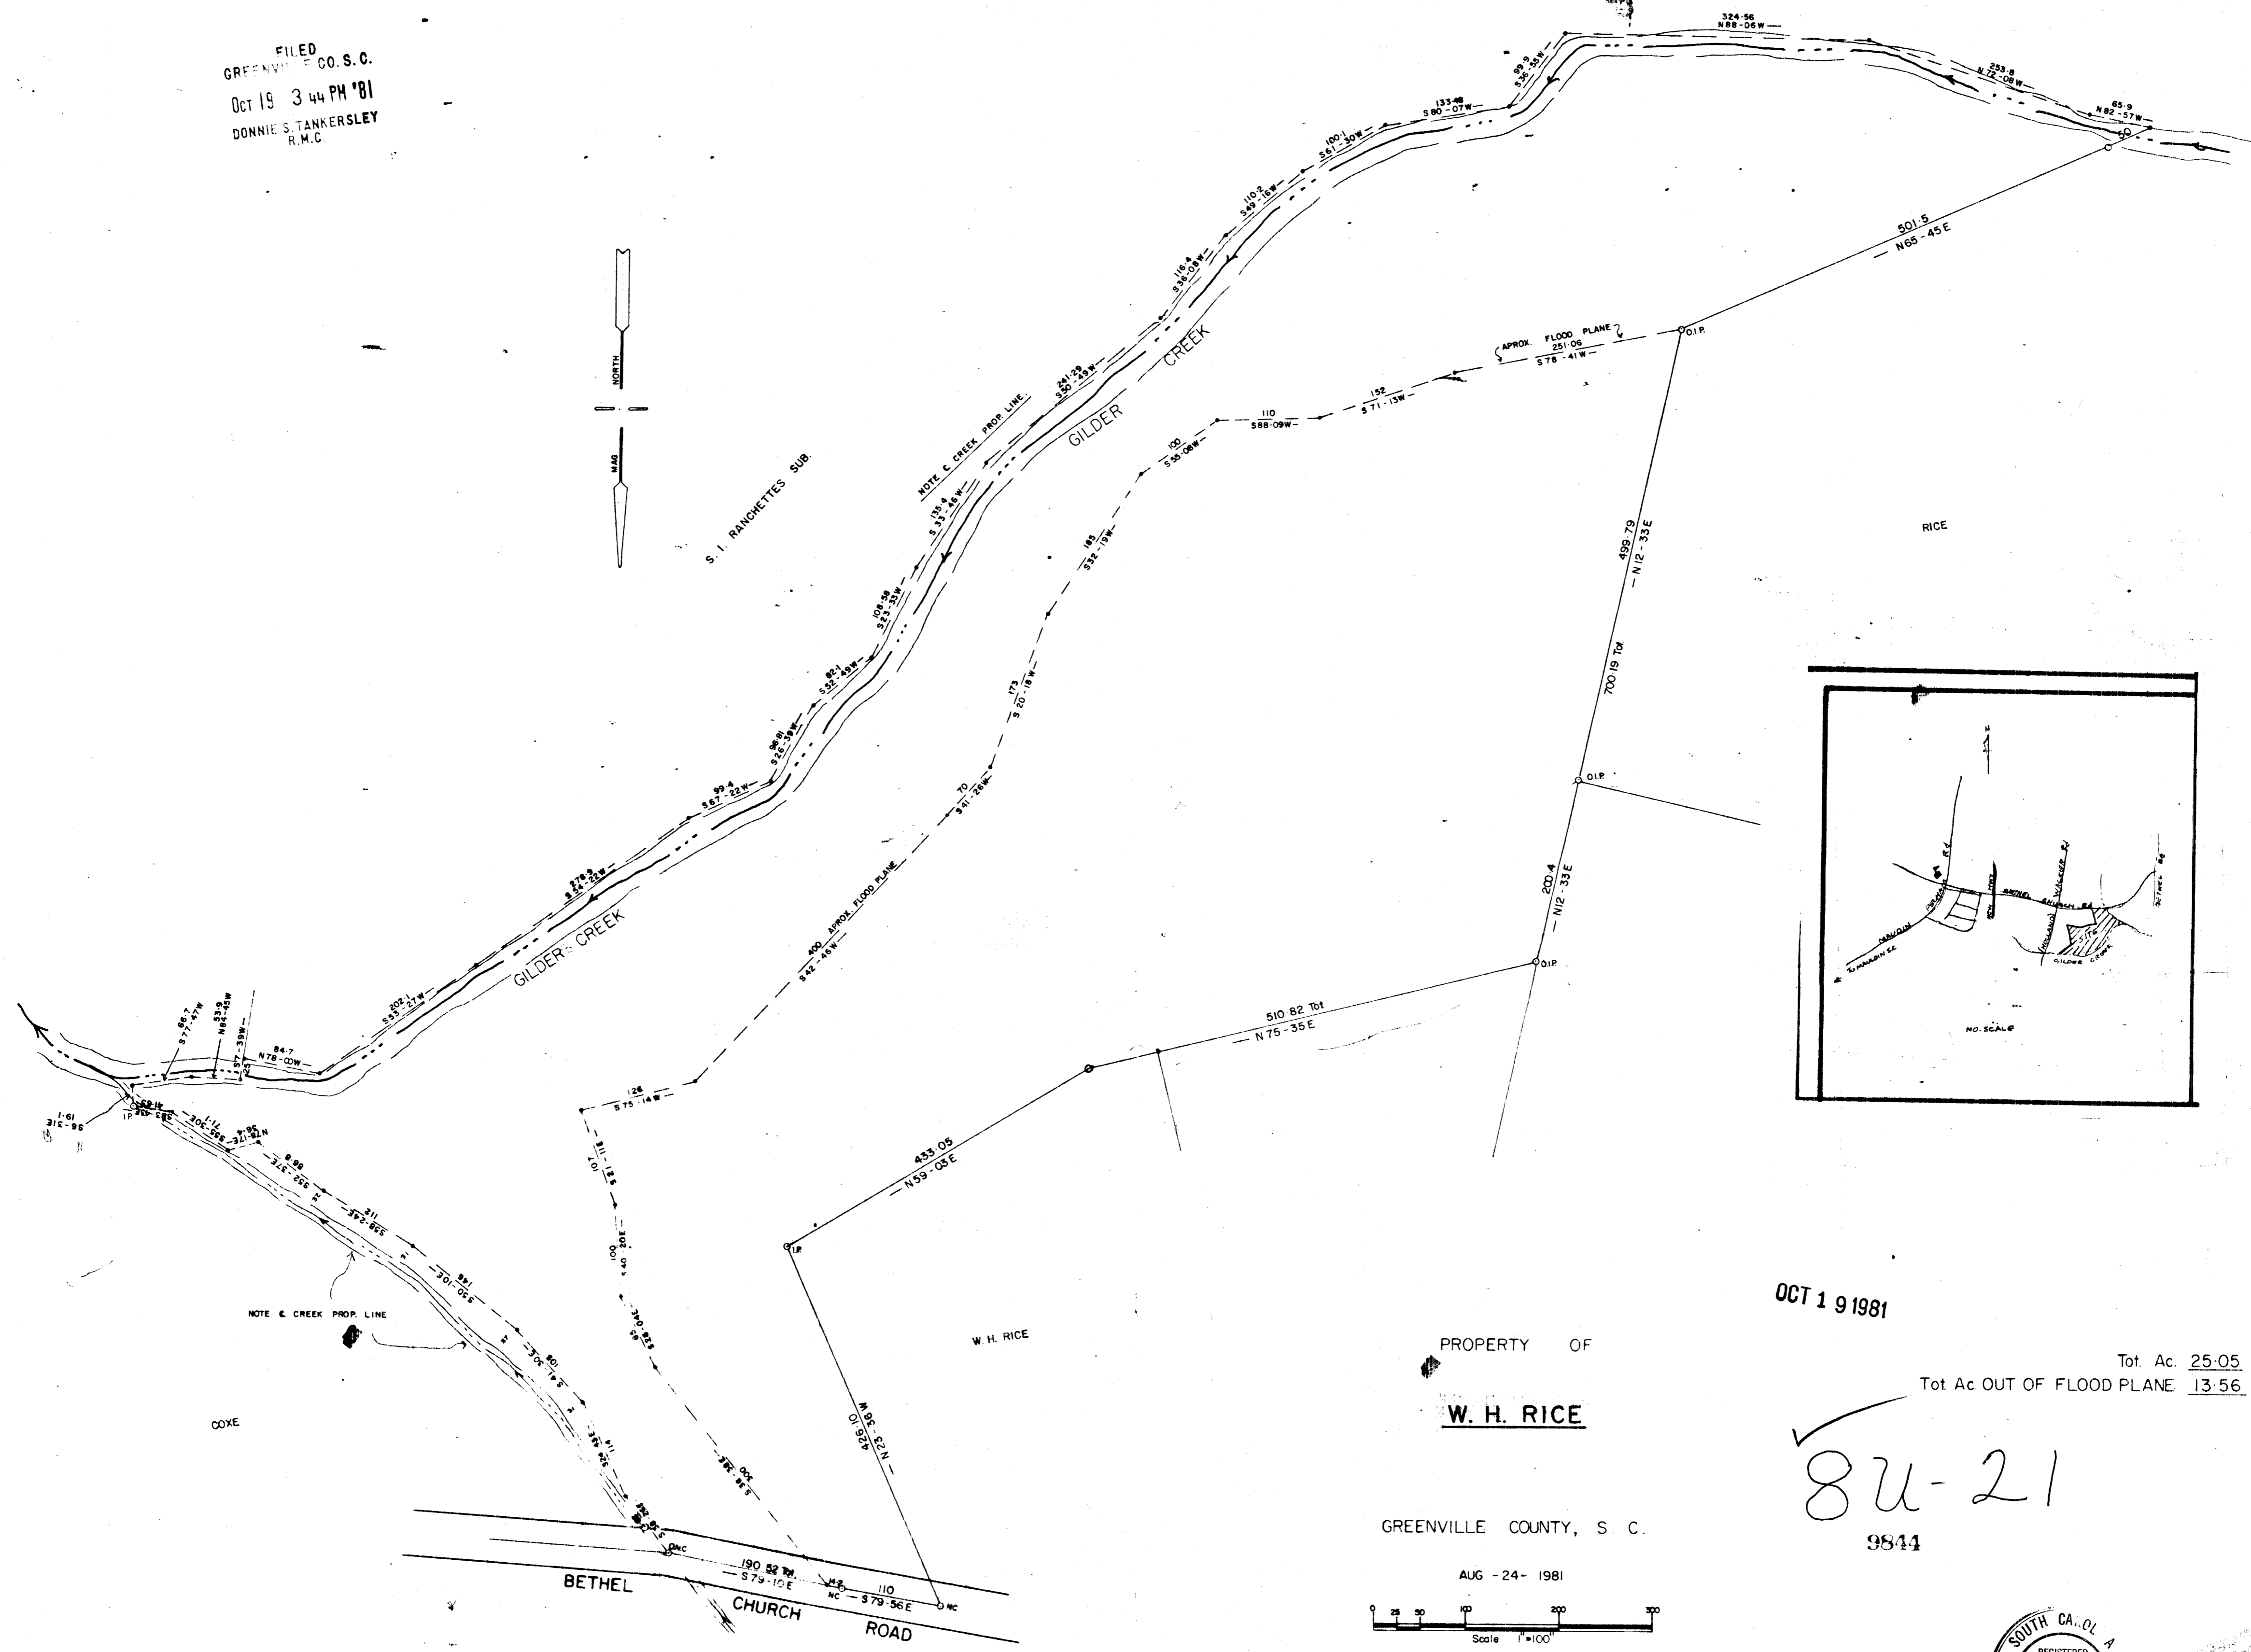


FILED
 GREENVILLE CO. S. C.
 Oct 19 3 44 PM '81
 DONNIE S. TANKERSLEY
 R.M.C.

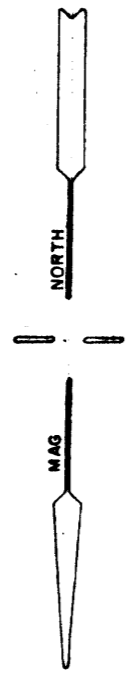

OCT 19 1981



PROPERTY OF
W. H. RICE

Tot. Ac. 25.05
 Tot. Ac. OUT OF FLOOD PLANE 13.56

8U-21
 9844

GREENVILLE COUNTY, S. C.

AUG - 24 - 1981

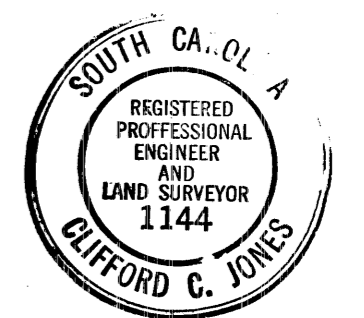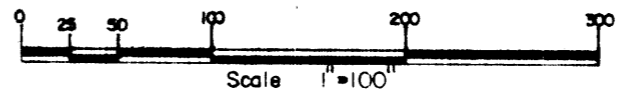

Handwritten signature

GCTO ----3 OCT 19 81 034

5.00CD