
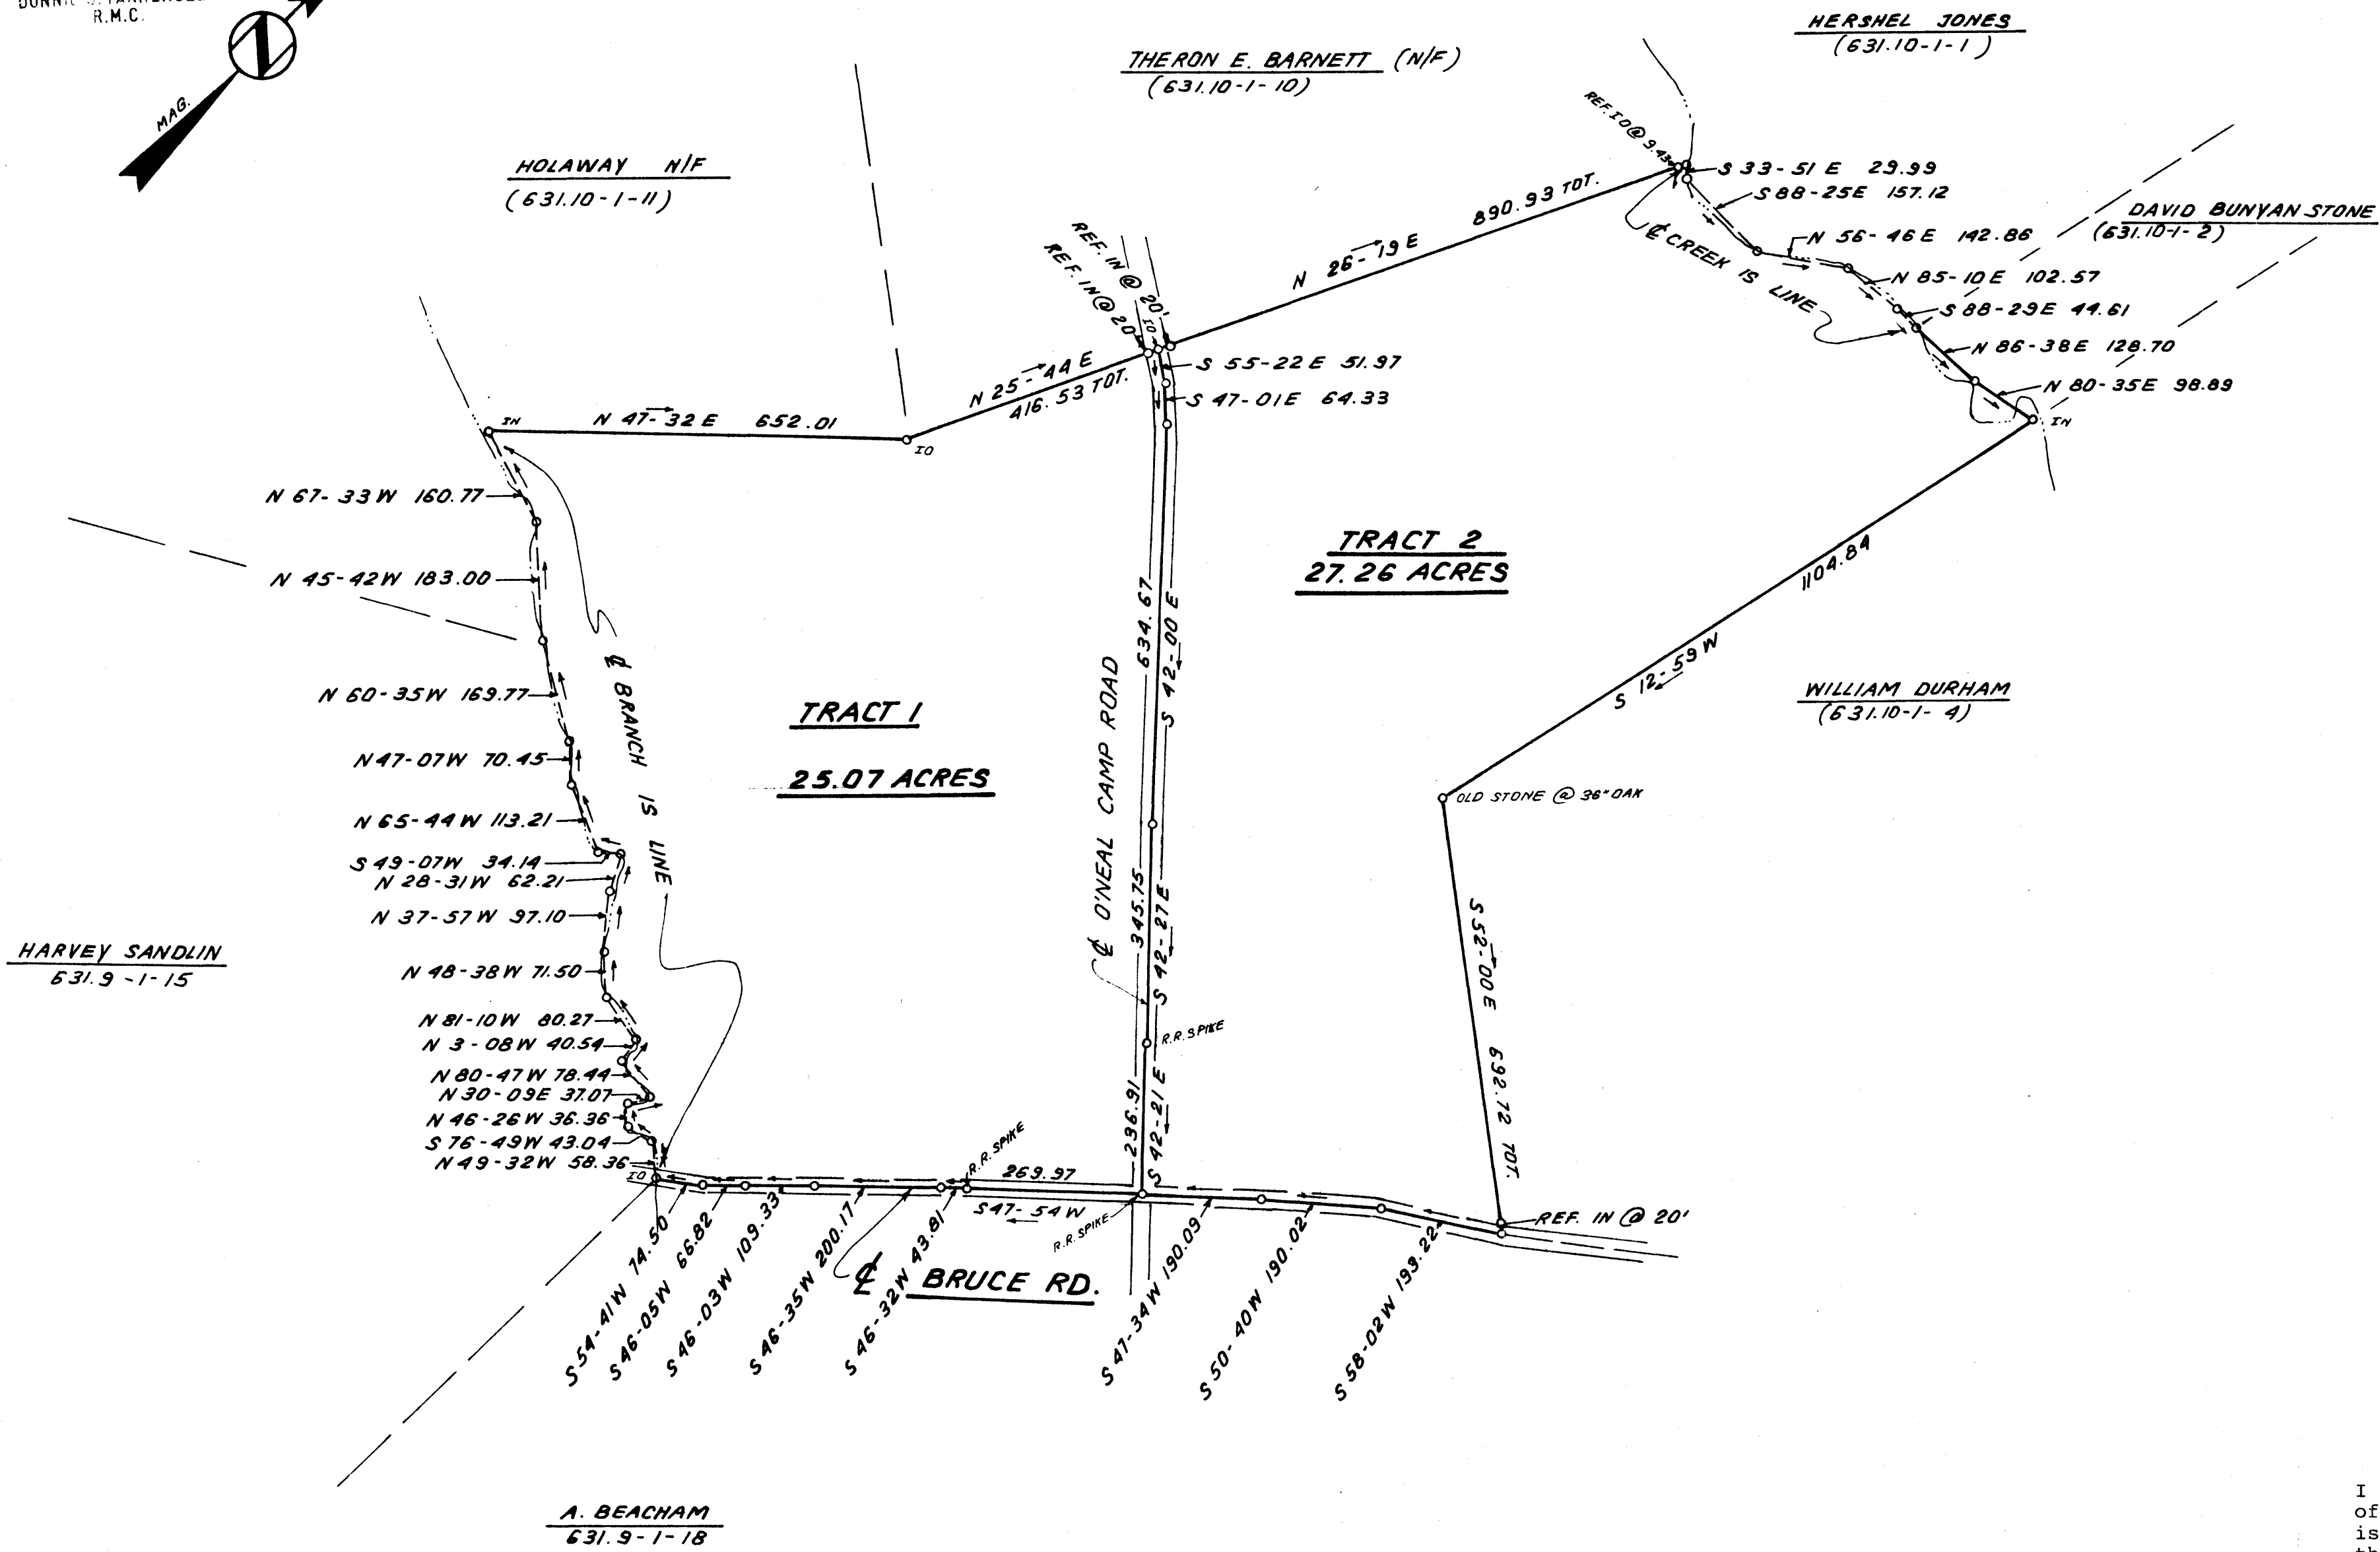
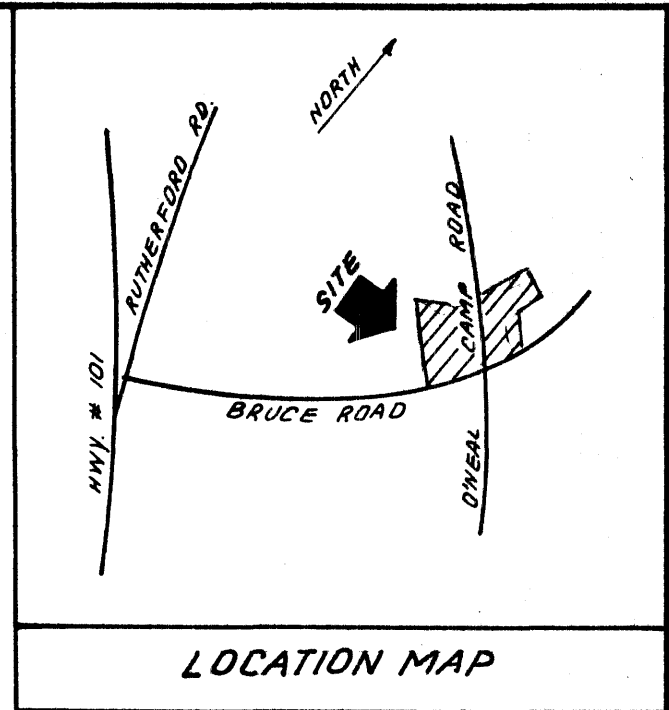



FILED
GREENVILLE CO. S.C.
Nov 6 9 30 AM '81
DONNIE S. TANKERSLEY
R.M.C.

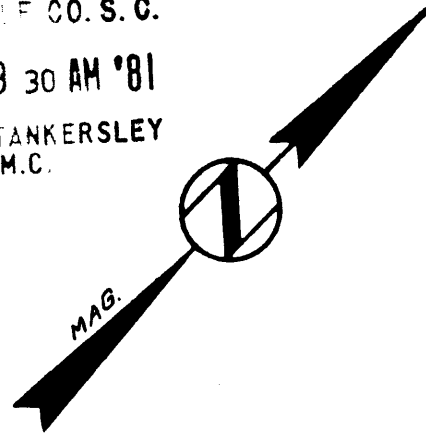

I hereby certify that the ratio of precision of the field survey is 1/5,000 as shown hereon and the area was determined by DMD Method.
James R. Freeland
James R. Freeland RLS & PE 4781

TAX MAP NO. 631.10-1-849

11421
NOV 6 1981
8-U-24

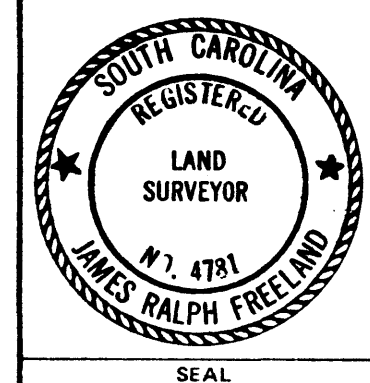

STATE OF SOUTH CAROLINA
GREENVILLE COUNTY
TRACT 1
PROPERTY OF
FRANCES F. JONES
TRACT 2
PROPERTY OF
CLARA M. FARMER
LIFE ESTATE

FREELAND & ASSOCIATES Engineers & Land Surveyors GREENVILLE, S.C.
SURVEY W&A III
DRAWN B.R.
CHECK MLC
SCALE 1" = 200'
DATE SEPT. 10. 81
DWG. NO. 6858

5.0001
11421
NOV 6 1981

UNFILMED