


LOCATION MAP

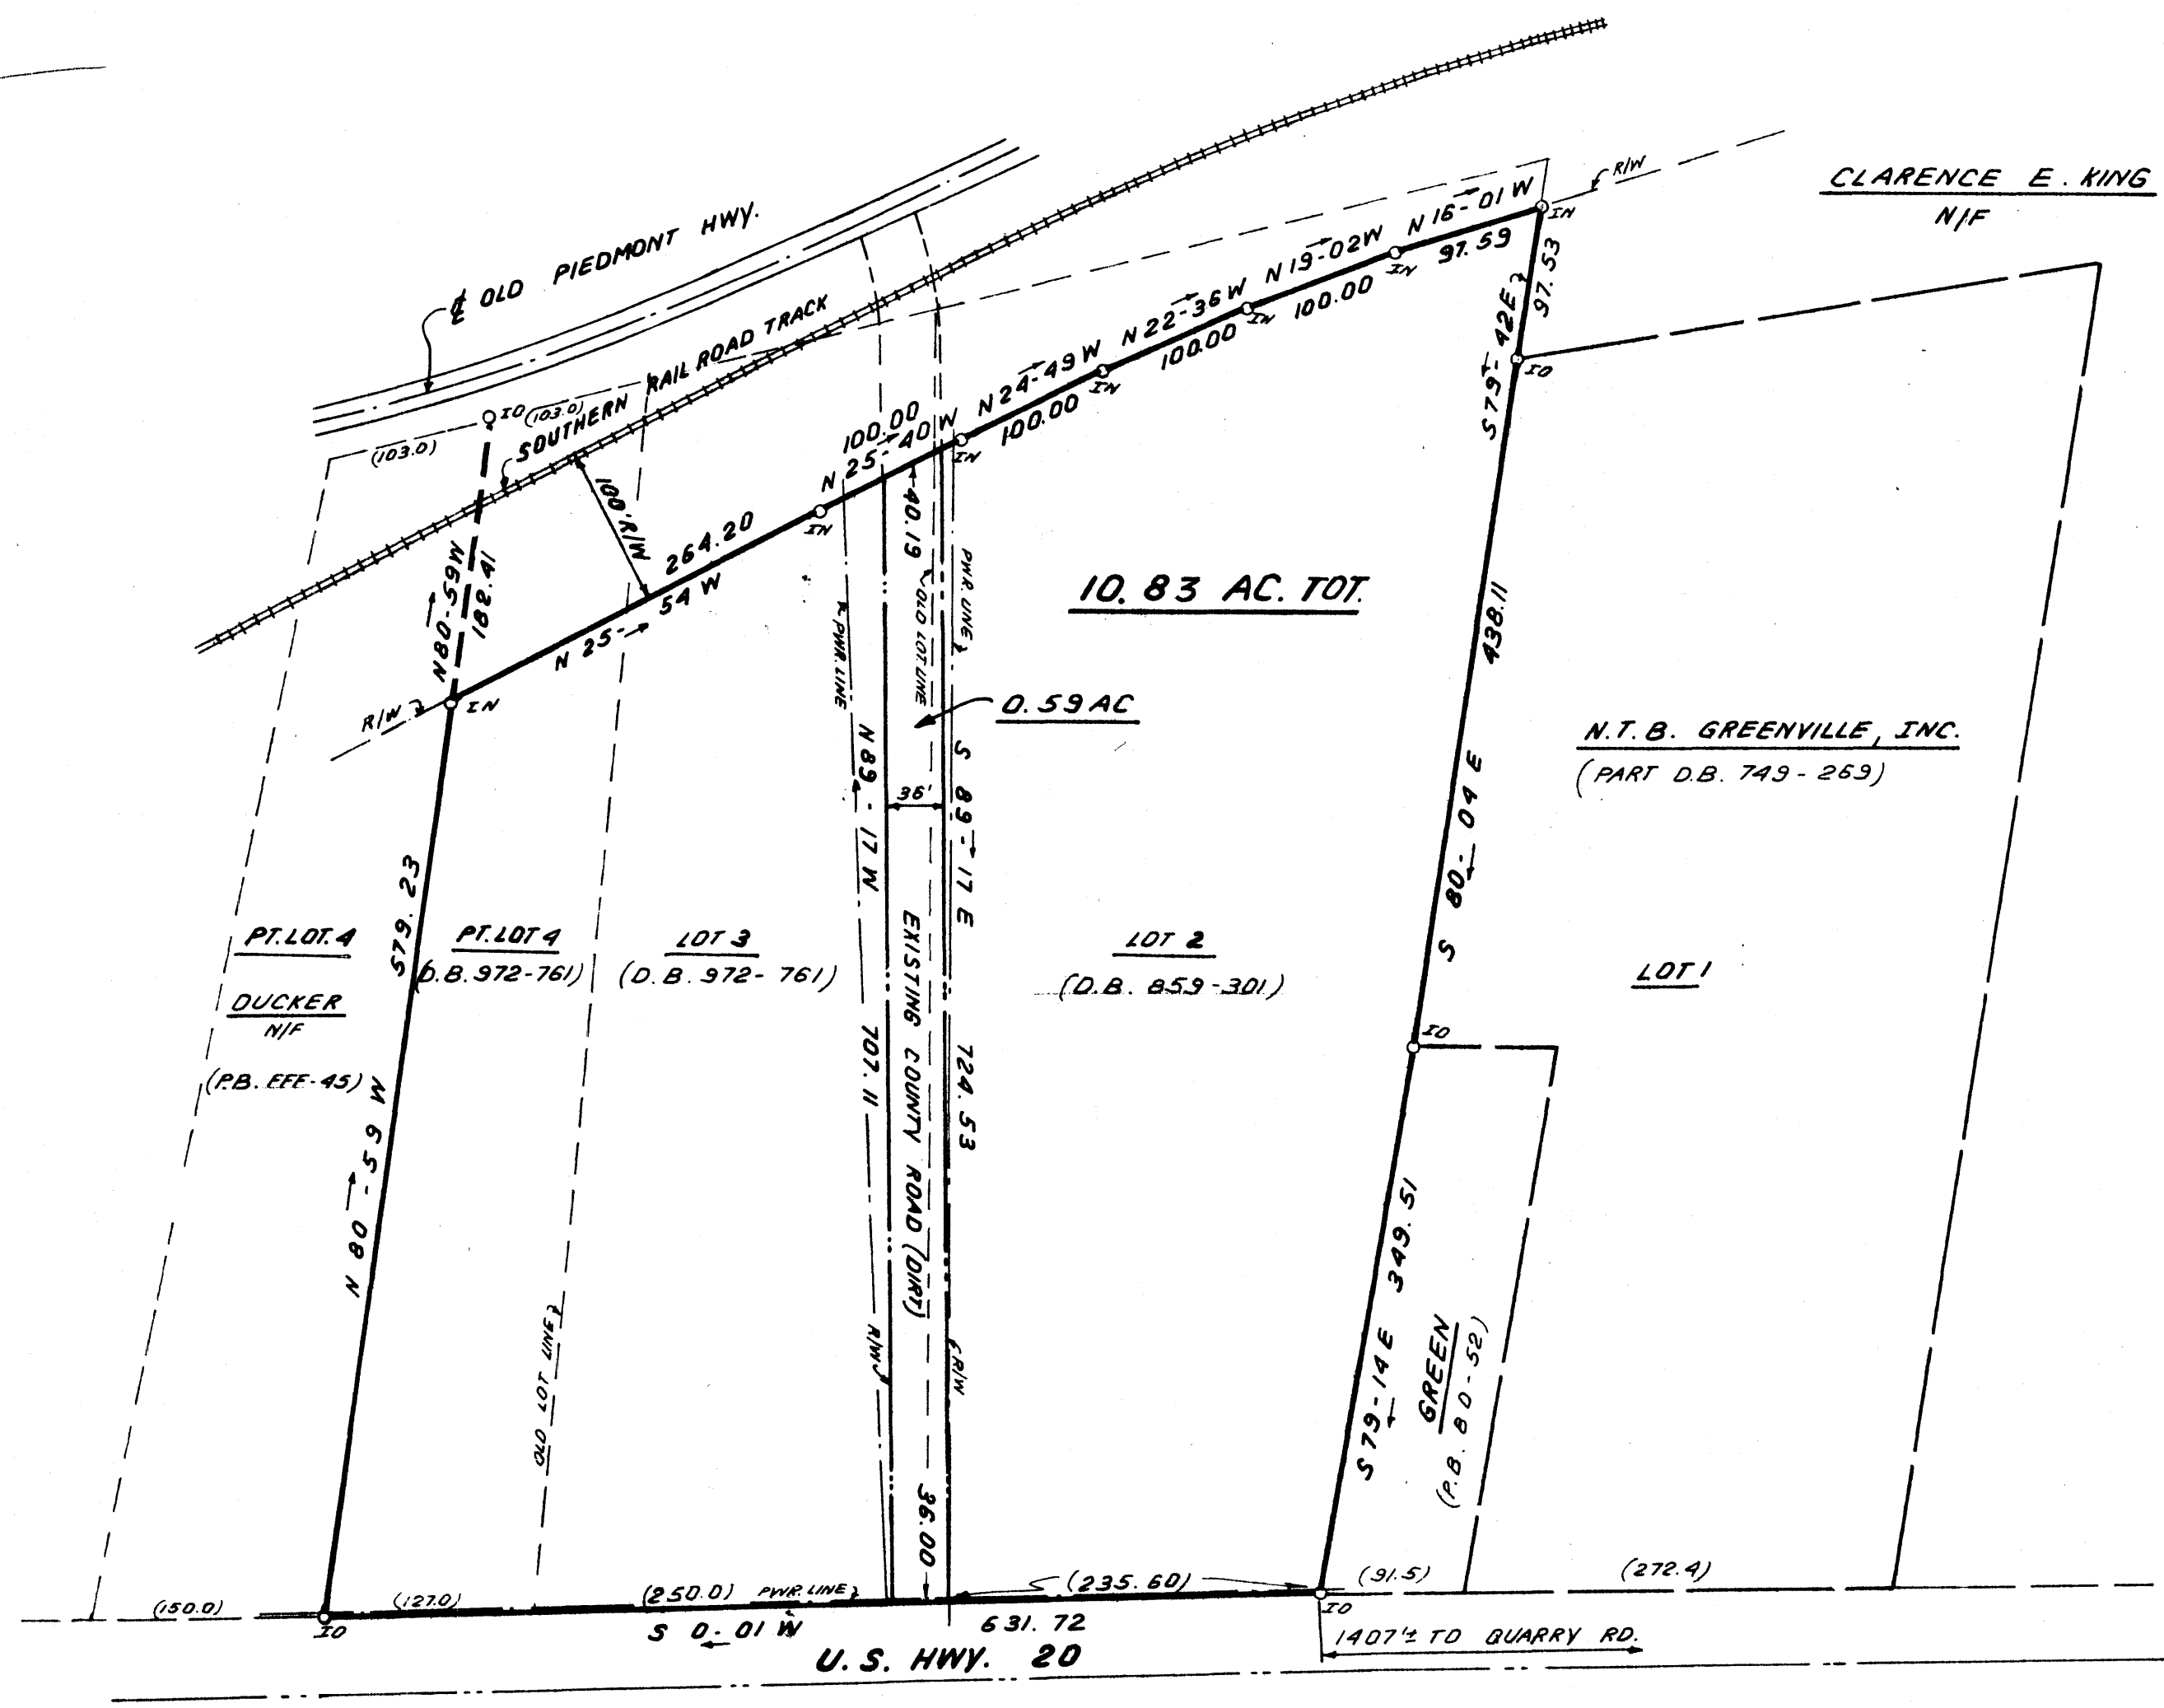

NOTE:  
1. LOT NOS ARE REFERENCED TO  
PLAT OF LUCY L. HINDMAN PROP. BY  
W. J. RIDDLE; DATED FEB. 19. 1935


FILED  
GREENVILLE CO. S.C.  
NOV 23 2 18 PM '81  
DORRIS S. TANKERSLEY  
R.M.C.

I hereby certify that the ratio of precision of the field survey is 1/5,000 as shown hereon and the area was determined by DMD Method.  
James R. Freeland  
James R. Freeland RLS & PE 4781

8-U-31 12602

TAX BLK. BK. WG 6.2-2-3, 4, 5, 1

NOV 23 1981

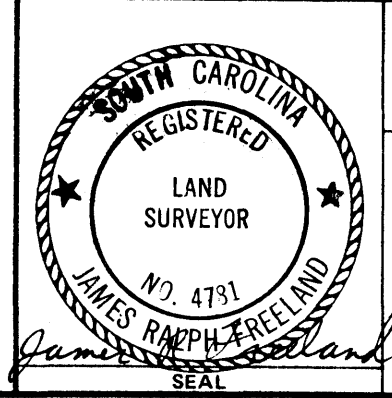

STATE OF SOUTH CAROLINA  
GREENVILLE COUNTY

FREELAND & ASSOCIATES  
Engineers & Land Surveyors  
GREENVILLE, S.C.

SURVEY FOR  
FABRI - KAL

SURVEY I.T.
DRAWN B.R.
CHECK J.R.F.
SCALE 1" = 100'
DATE OCT. 20. 81
DWG. NO. 6369

