
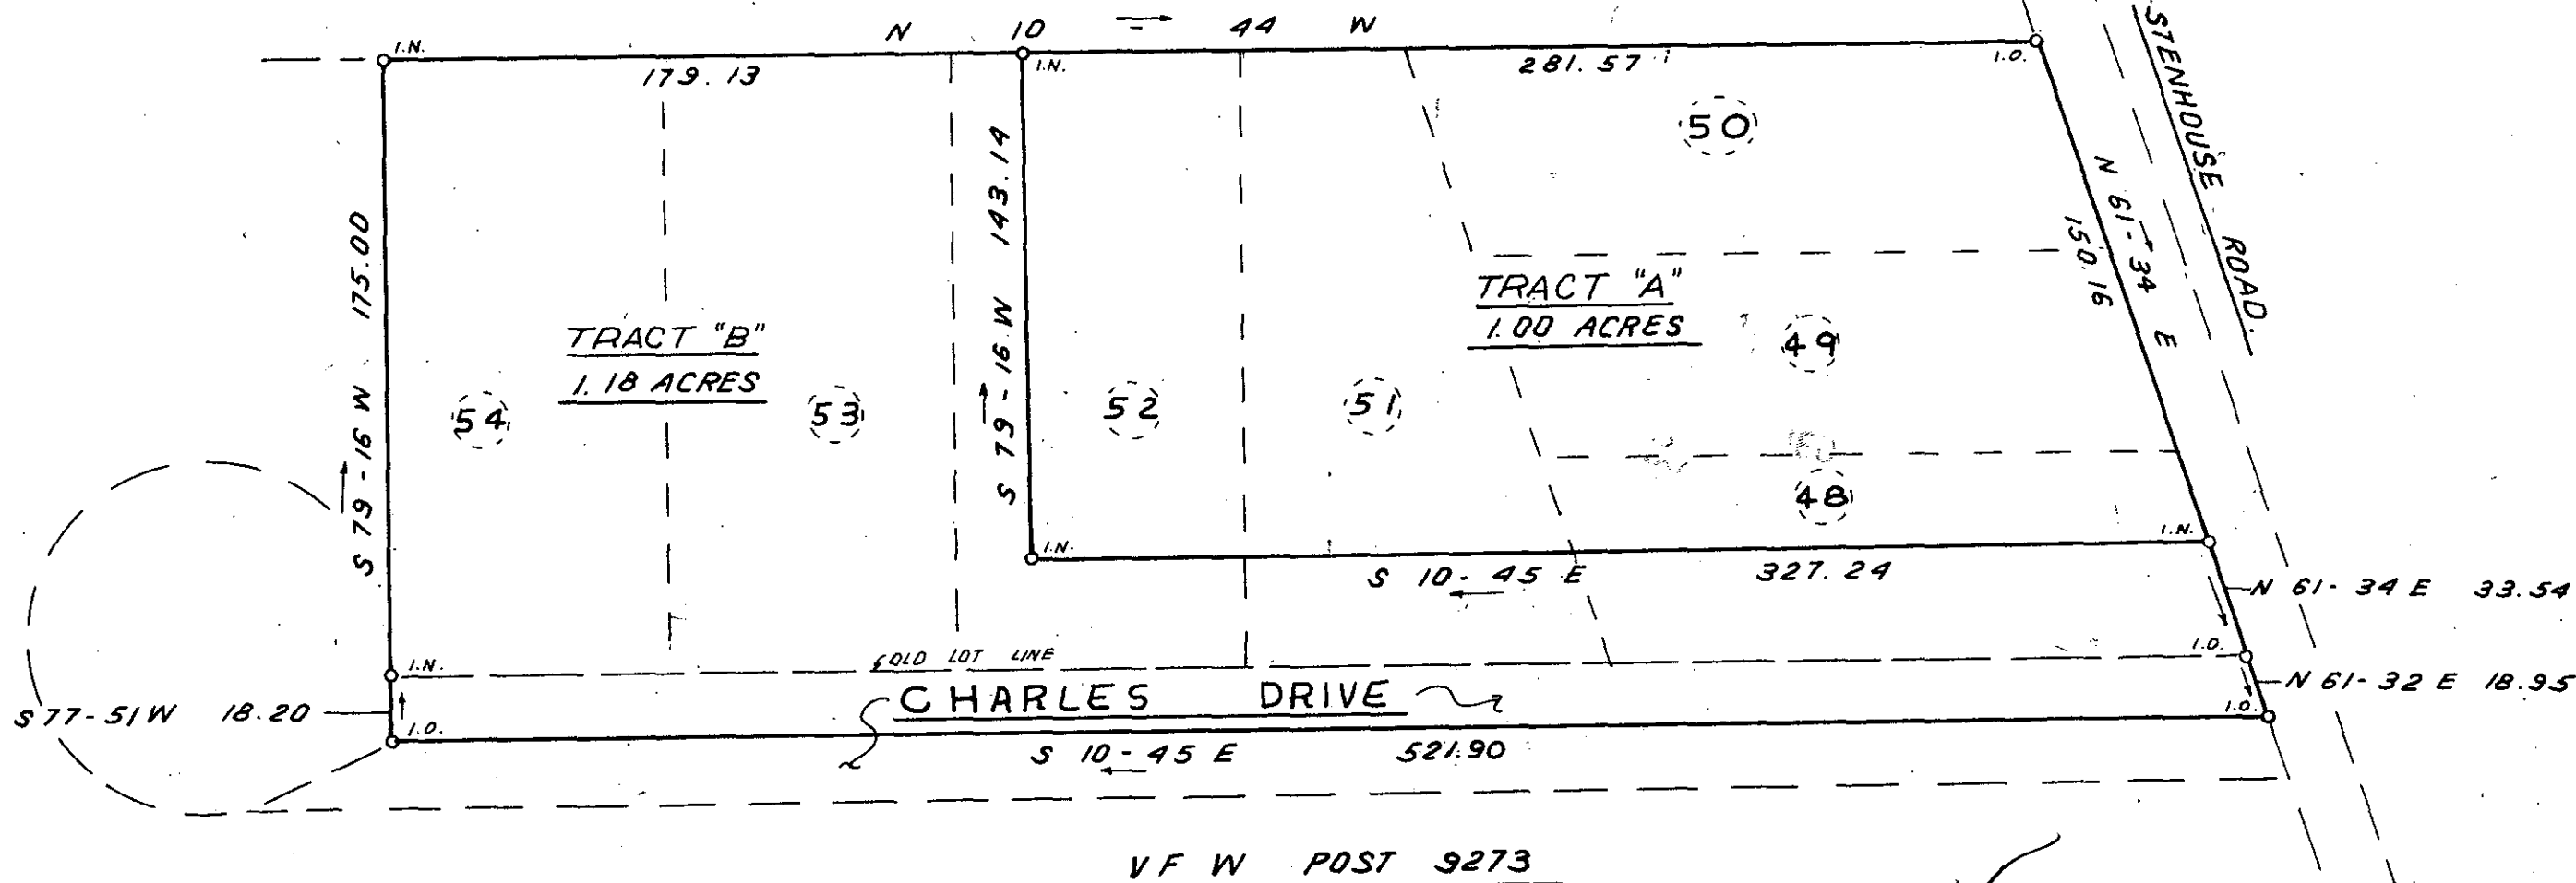


FILED
GREENVILLE CO. S.C.
OCT 19 10 38 AM '81 OCT 19 1981
DONNIE S. TANKERSLEY
R.M.C.

DONALDSON HEIGHTS SUB.

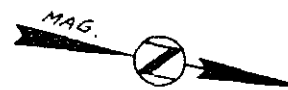

8-V-14 ✓
9798

**THIS PLAT IS NOT A SUBDIVISION
AS DEFINED BY THE GREENVILLE
COUNTY SUBDIVISION REGULATIONS.**

10/19/81 *F. J. Forbes*
Chairman, Secretary, or Director of
Planning.
Greenville County Planning Commission

I hereby certify that the ratio of precision of the field survey is 1/5,000 as shown hereon and the area was determined by DMD Method.

James R. Freeland
James R. Freeland RLS & PE 4781



STATE OF SOUTH CAROLINA
GREENVILLE COUNTY

SURVEY FOR
JACK O. DOBSON

FREELAND & ASSOCIATES Engineers • Land Surveyors
GREENVILLE, S.C.
SURVEY L.T.
DRAWN B.R.
CHECK M.L.C.
SCALE 1" = 50'
DATE AUG. 20. 81 5.00CD
DWG. NO. B1-6810-A

GCTO -----3 OCT 19 81

MICROFILMED