


NOTE: NOT A FIELD SURVEY.
REFERENCE: Plat of J. Bearden Brown by Robert Jordan, Dated June 18, 1969 at 4B-107.

FILED
GREENVILLE CO. S.C.
FEB 5 9 57 AM '82
DONNIE S. TANKERSLEY
R.M.C.

MICROFILMED

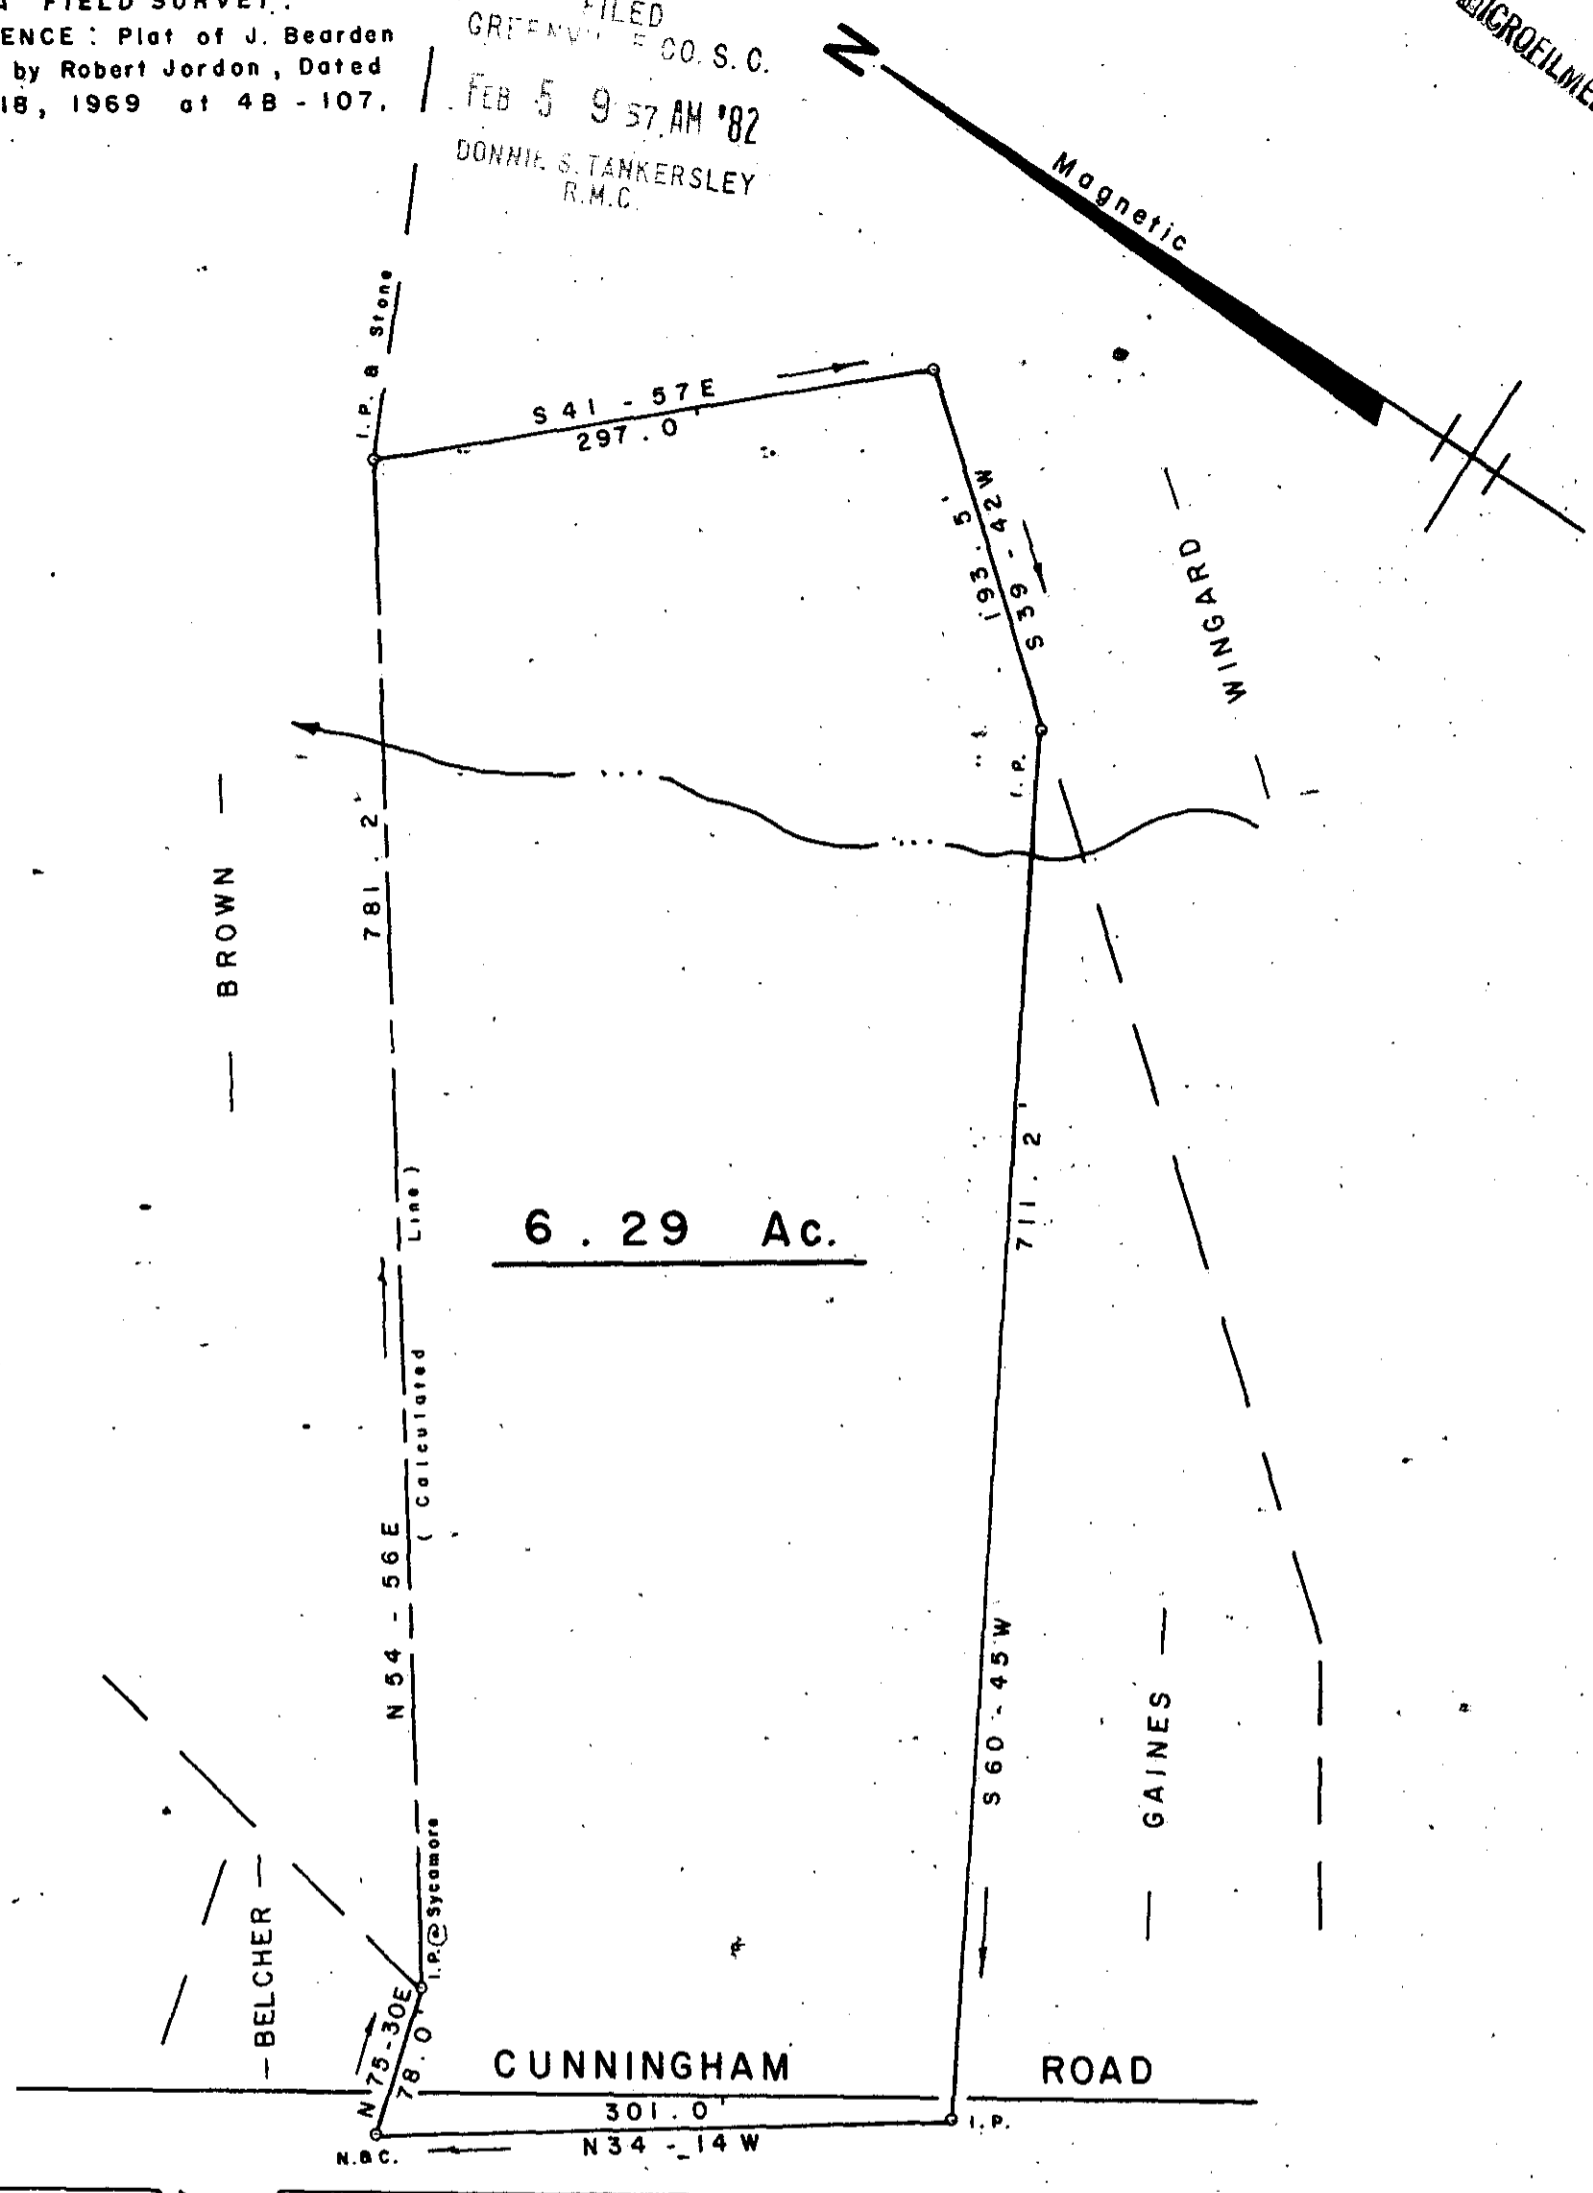

6.29 Ac.

VALLEY ROAD

COMPILED PLAT FOR FEB 5 1982

J. BEARDEN BROWN

CAROLYN C. BROWN


GREENVILLE COUNTY — SOUTH CAROLINA

JANUARY 27, 1982

17625

8-V-83

SCALE: 1" = 100'

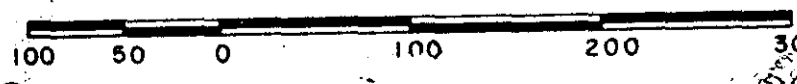

WILLIAMS & PEUMBLEE, INC.
ENGINEERING AND LAND SURVEYING.

W. R. WILLIAMS, JR.
P.E./R.L.S.

15 S. MAIN STREET
TRAVELERS REST, S. C. 29690
PHONE: (803) 834-7955

Pt. 521.2 - 1 - 19.1

"I hereby certify that the ratio of precision of the field survey is 1/1000 as shown hereon and the area was determined by D.M.D. method of area calculation."

W.R. Williams, Jr. P.E. & L.S. No. 3979