


EIP = Existing Iron Pin, NIP = New Iron Pin, N/C = Nail and Cap, RR = Railroad Spike

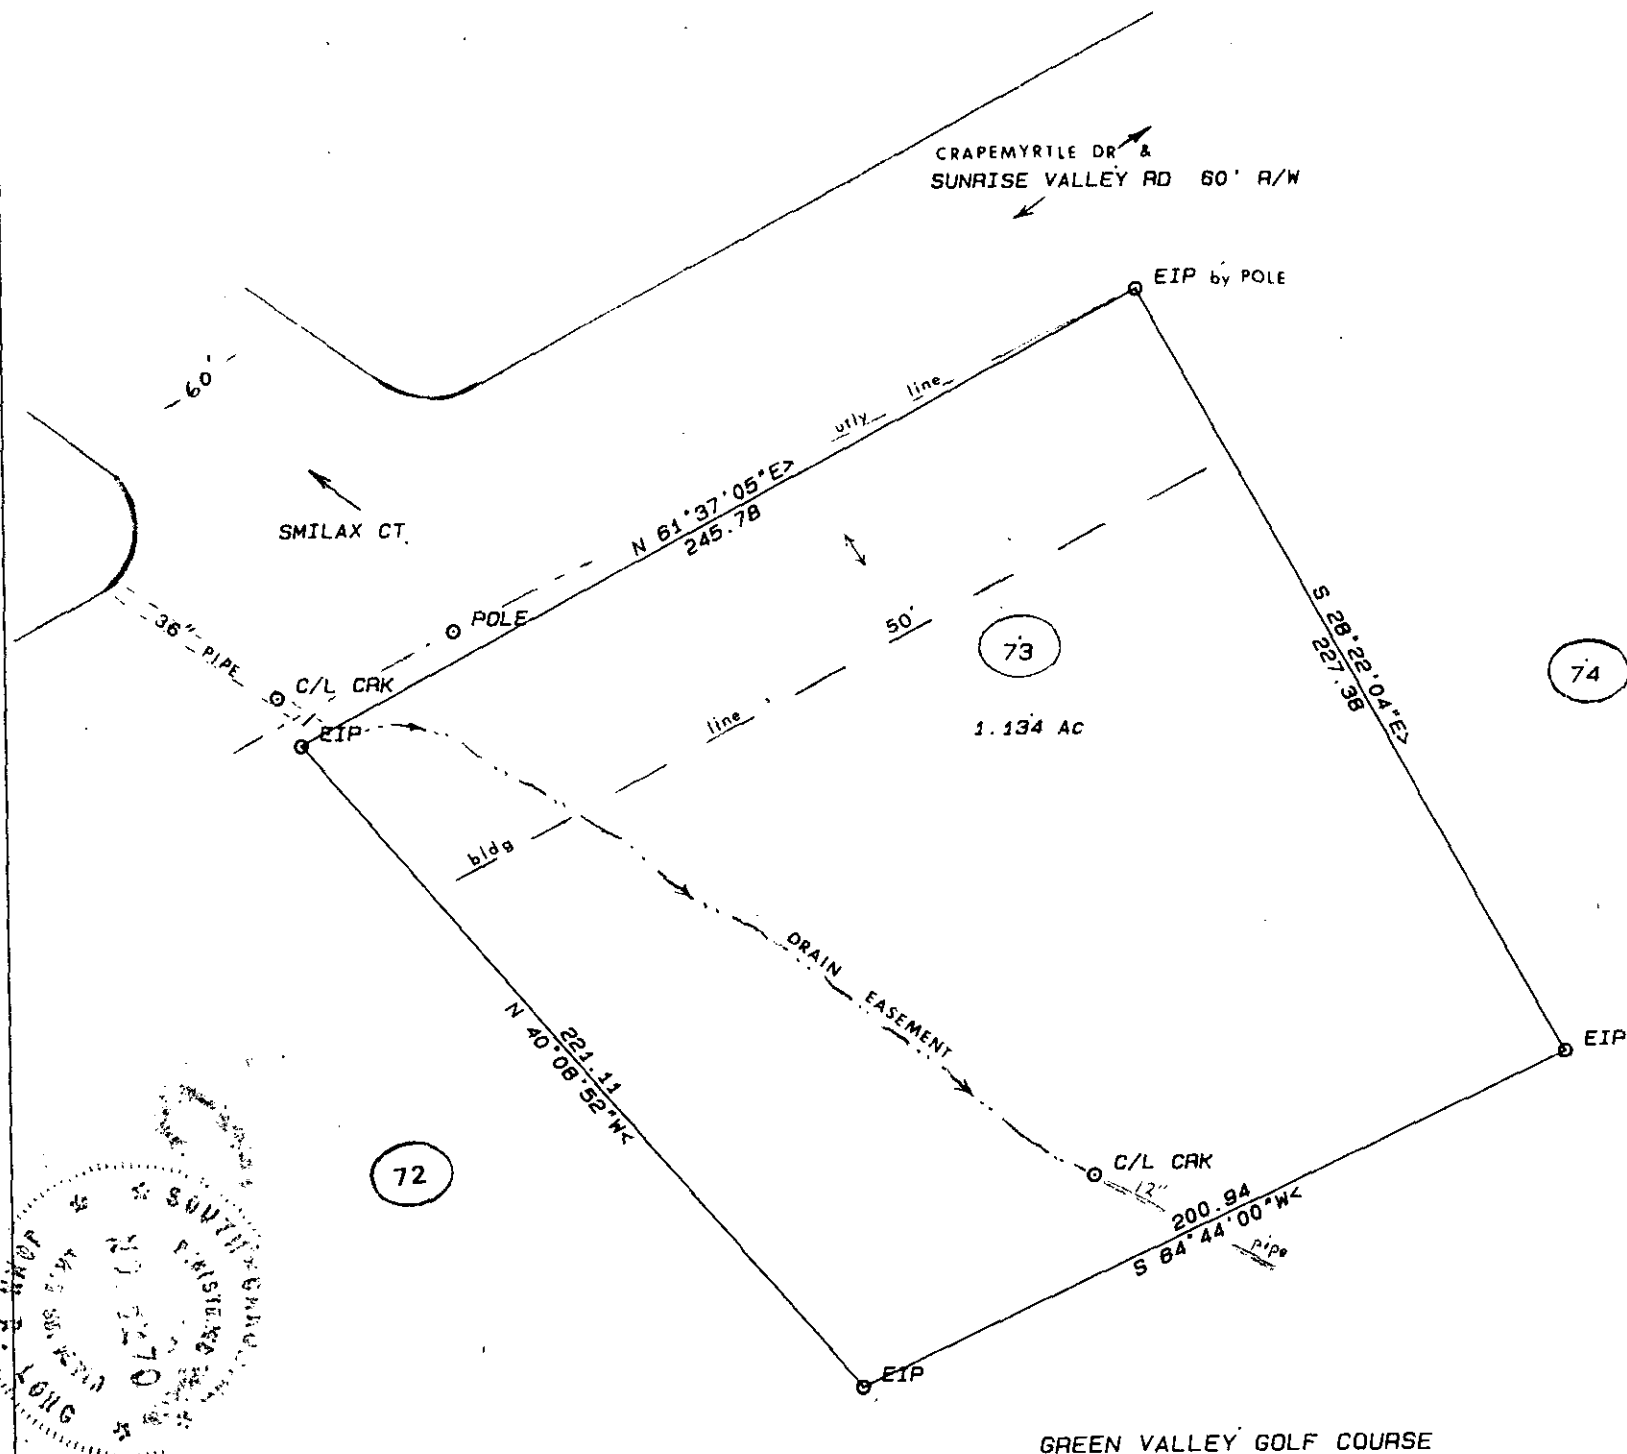


FILED
GREENVILLE CO. S.C.
FEB 10 11 24 AM '82
DONNIE S. TANKERSLEY
R.M.C.

17957
8-V-87


Plat for FEB 10 1982

LIBERTY LIFE INSURANCE CO.	
SCALE: 1 inch = 50 feet'	
JOB : 521134	DATE: FEBRUARY 06, 1982
STATE: SOUTH CAROLINA	COUNTY: GREENVILLE
TWNSHP:	CITY: GREENVILLE
JOHN R. LONG & ASSOCIATES 803-654-5033 CLEMSON SOUTH CAROLINA	

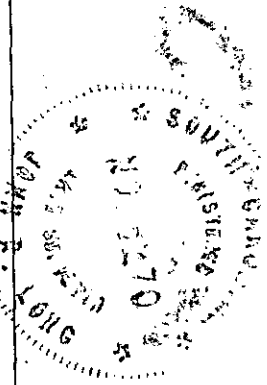

I CERTIFY THAT I SURVEYED THIS PROPERTY AND THE ERROR OF CLOSURE IS 1:10000+

John R. Long
SC RLS 6270

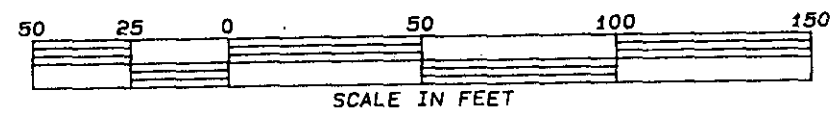

MICROFILMED