
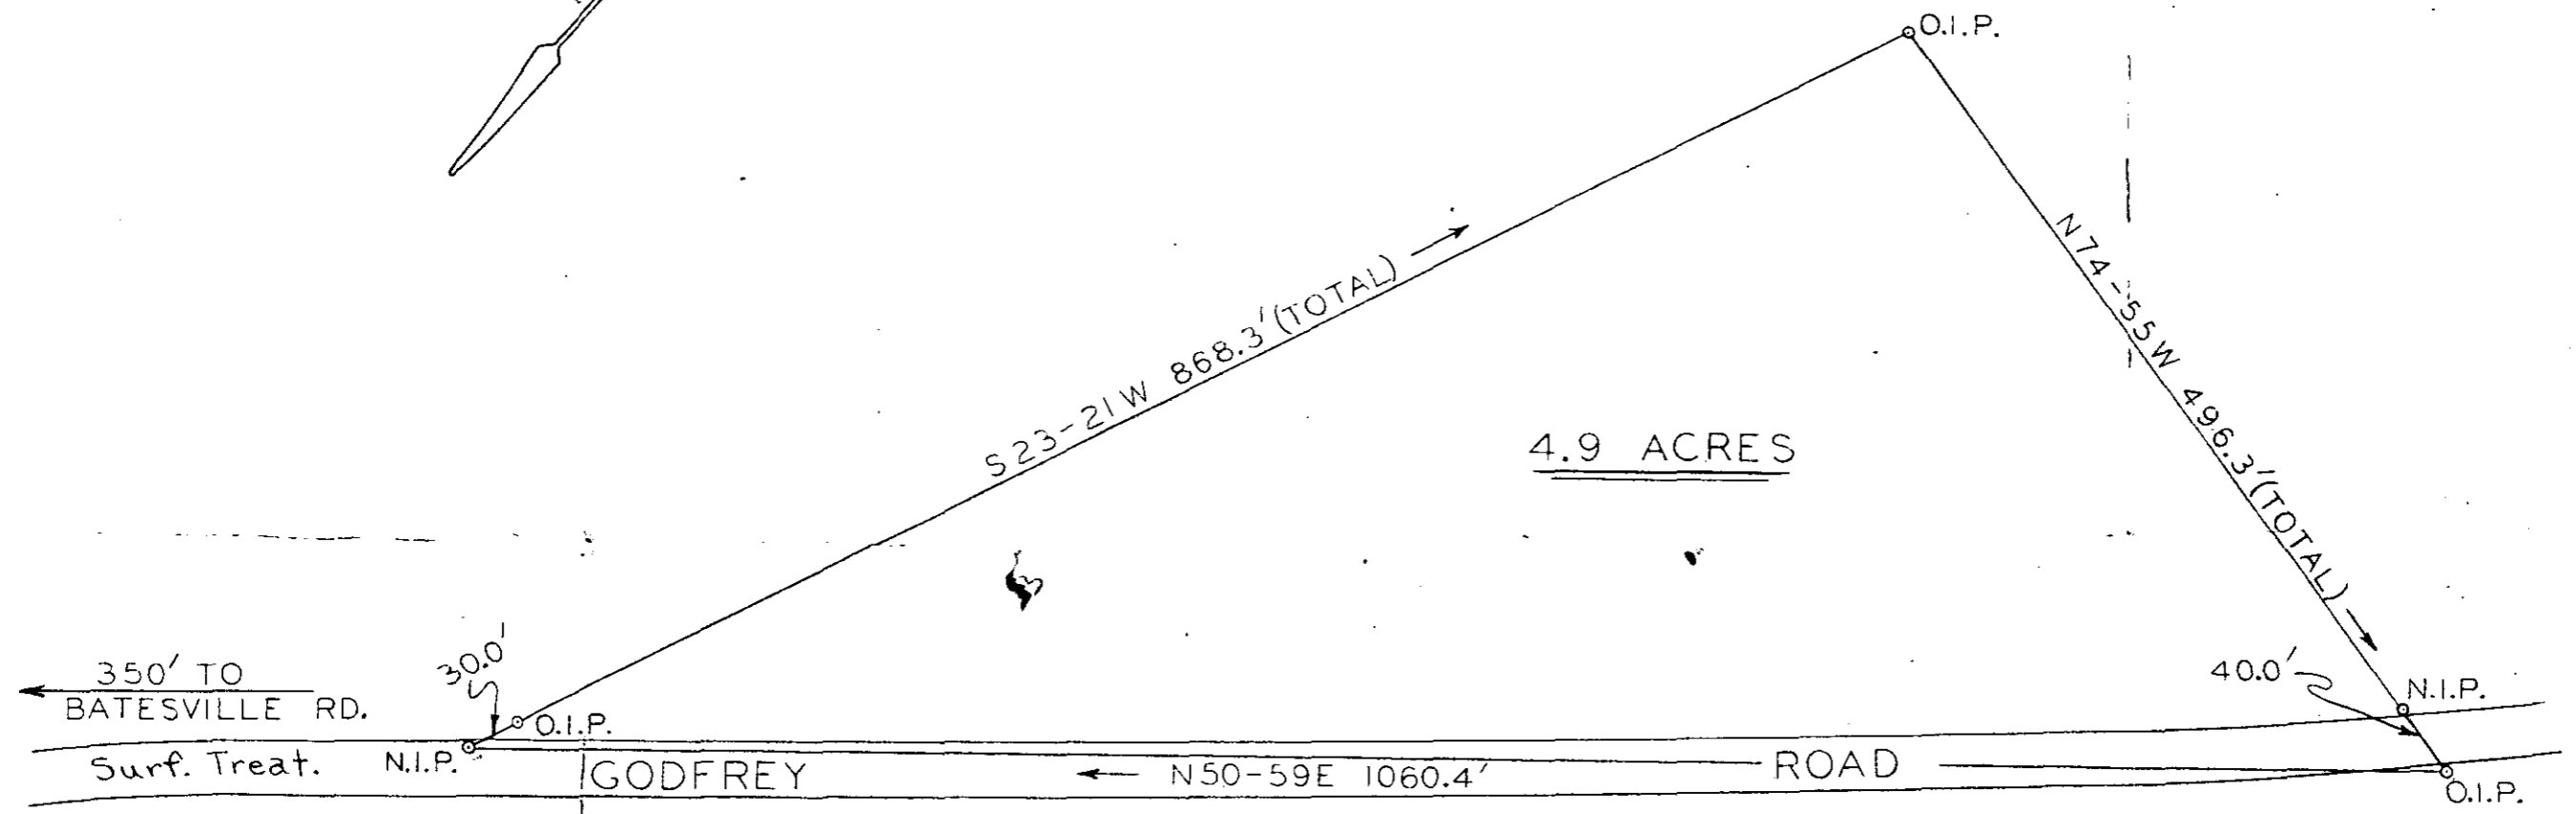


ATTORNEY
PETER J. SASSO JR.
232-2719

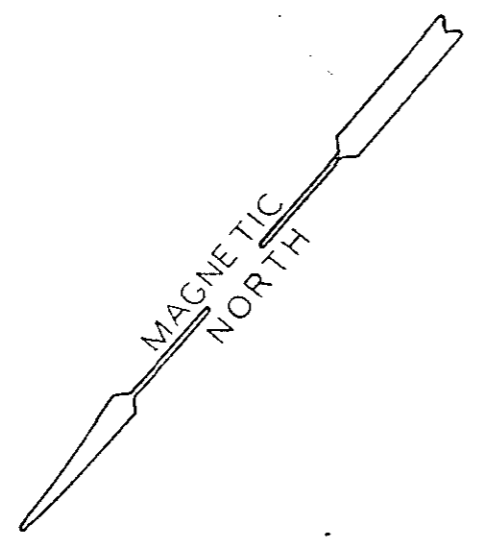

4.9 ACRES

PROPERTY OF
KATE R. & LUTHER N. GARRISON

IN GREENVILLE COUNTY
SCALE: 1"=100' NOV. 17, 1973

FILED
GREENVILLE CO. S.C.
FEB 22 12 03 PM '82
DONNIE S. TANKERSLEY
R.M.C.

18808
8-V-91

FEB 22 1982

PHONE: 288-5944

CHARLES F. WEBB
Surveyor
[Signature]

MICROFILMED