

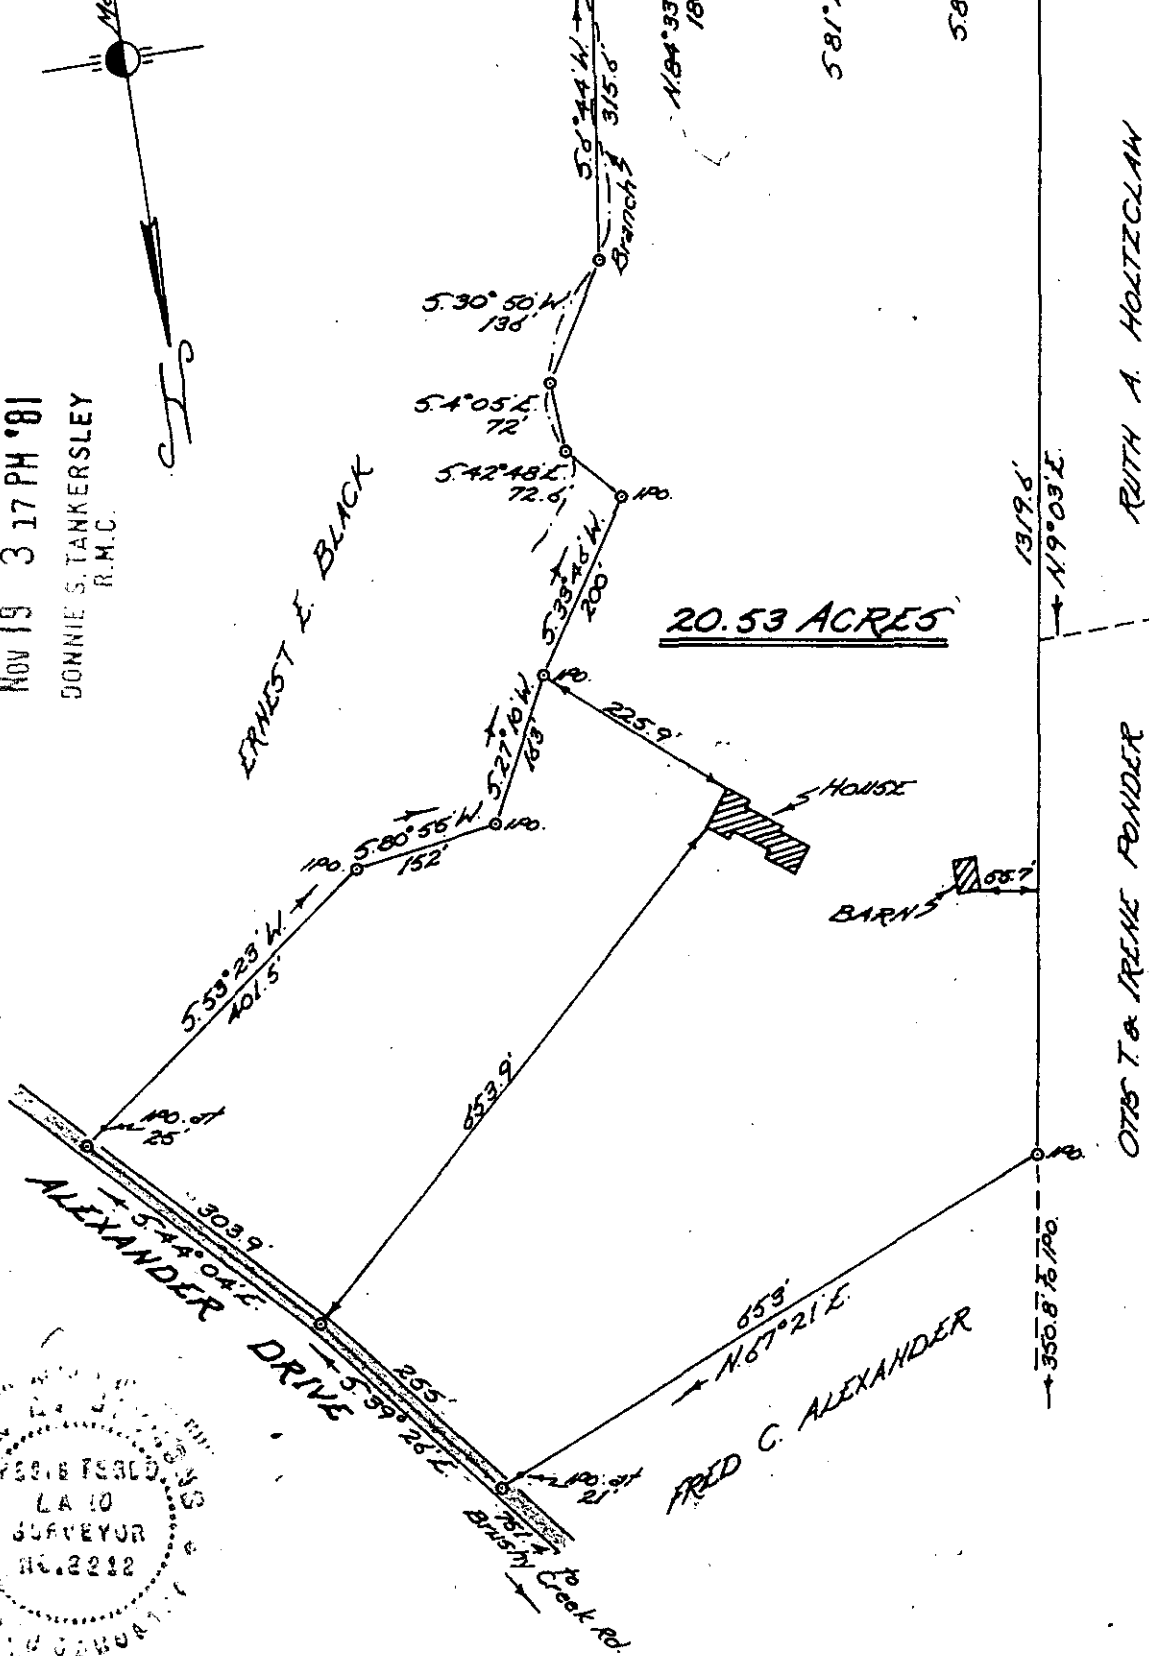
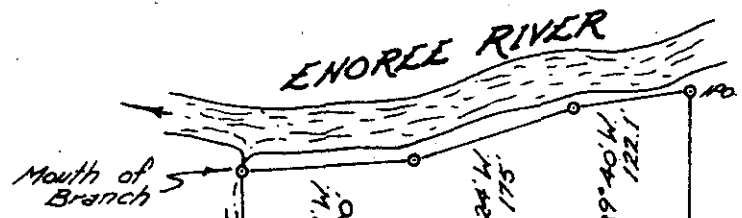


FILED
GREENVILLE CO. S.C.
NOV 19 3 17 PM '81
DONNIE S. TANKERSLEY
R.M.C.

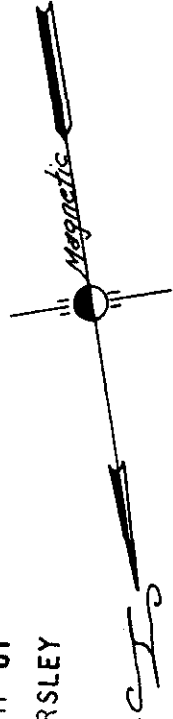

20.53 ACRES

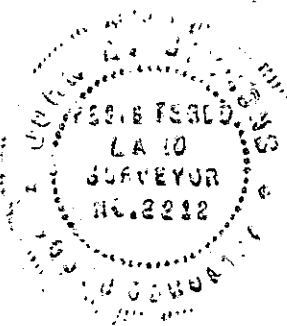

PROPERTY OF
EUGENE C. & LINDA SUE L. BROWN
Located approx. 3 miles West of Greer
GREENVILLE COUNTY, SOUTH CAROLINA
SCALE: 1" = 200 FEET
OCT 20, 1981

NOTE: Plat amended Nov. 17, 1981 to show location of House and Barn.

I hereby certify that the above survey is correct.
Don D. Reiman
Reg. Surveyor #2212

NOV 19 1981
8-W-73

12392
Tri-State Surveyors
109 Few Street
Greer, S. C. 29651

GREENVILLE COUNTY RECORDS