


MICROFILMED

FILED
GREENVILLE CO. S.C.
DEC 29 3 02 PM '81
DONNIE S. TANKERSLEY
R.M.C.

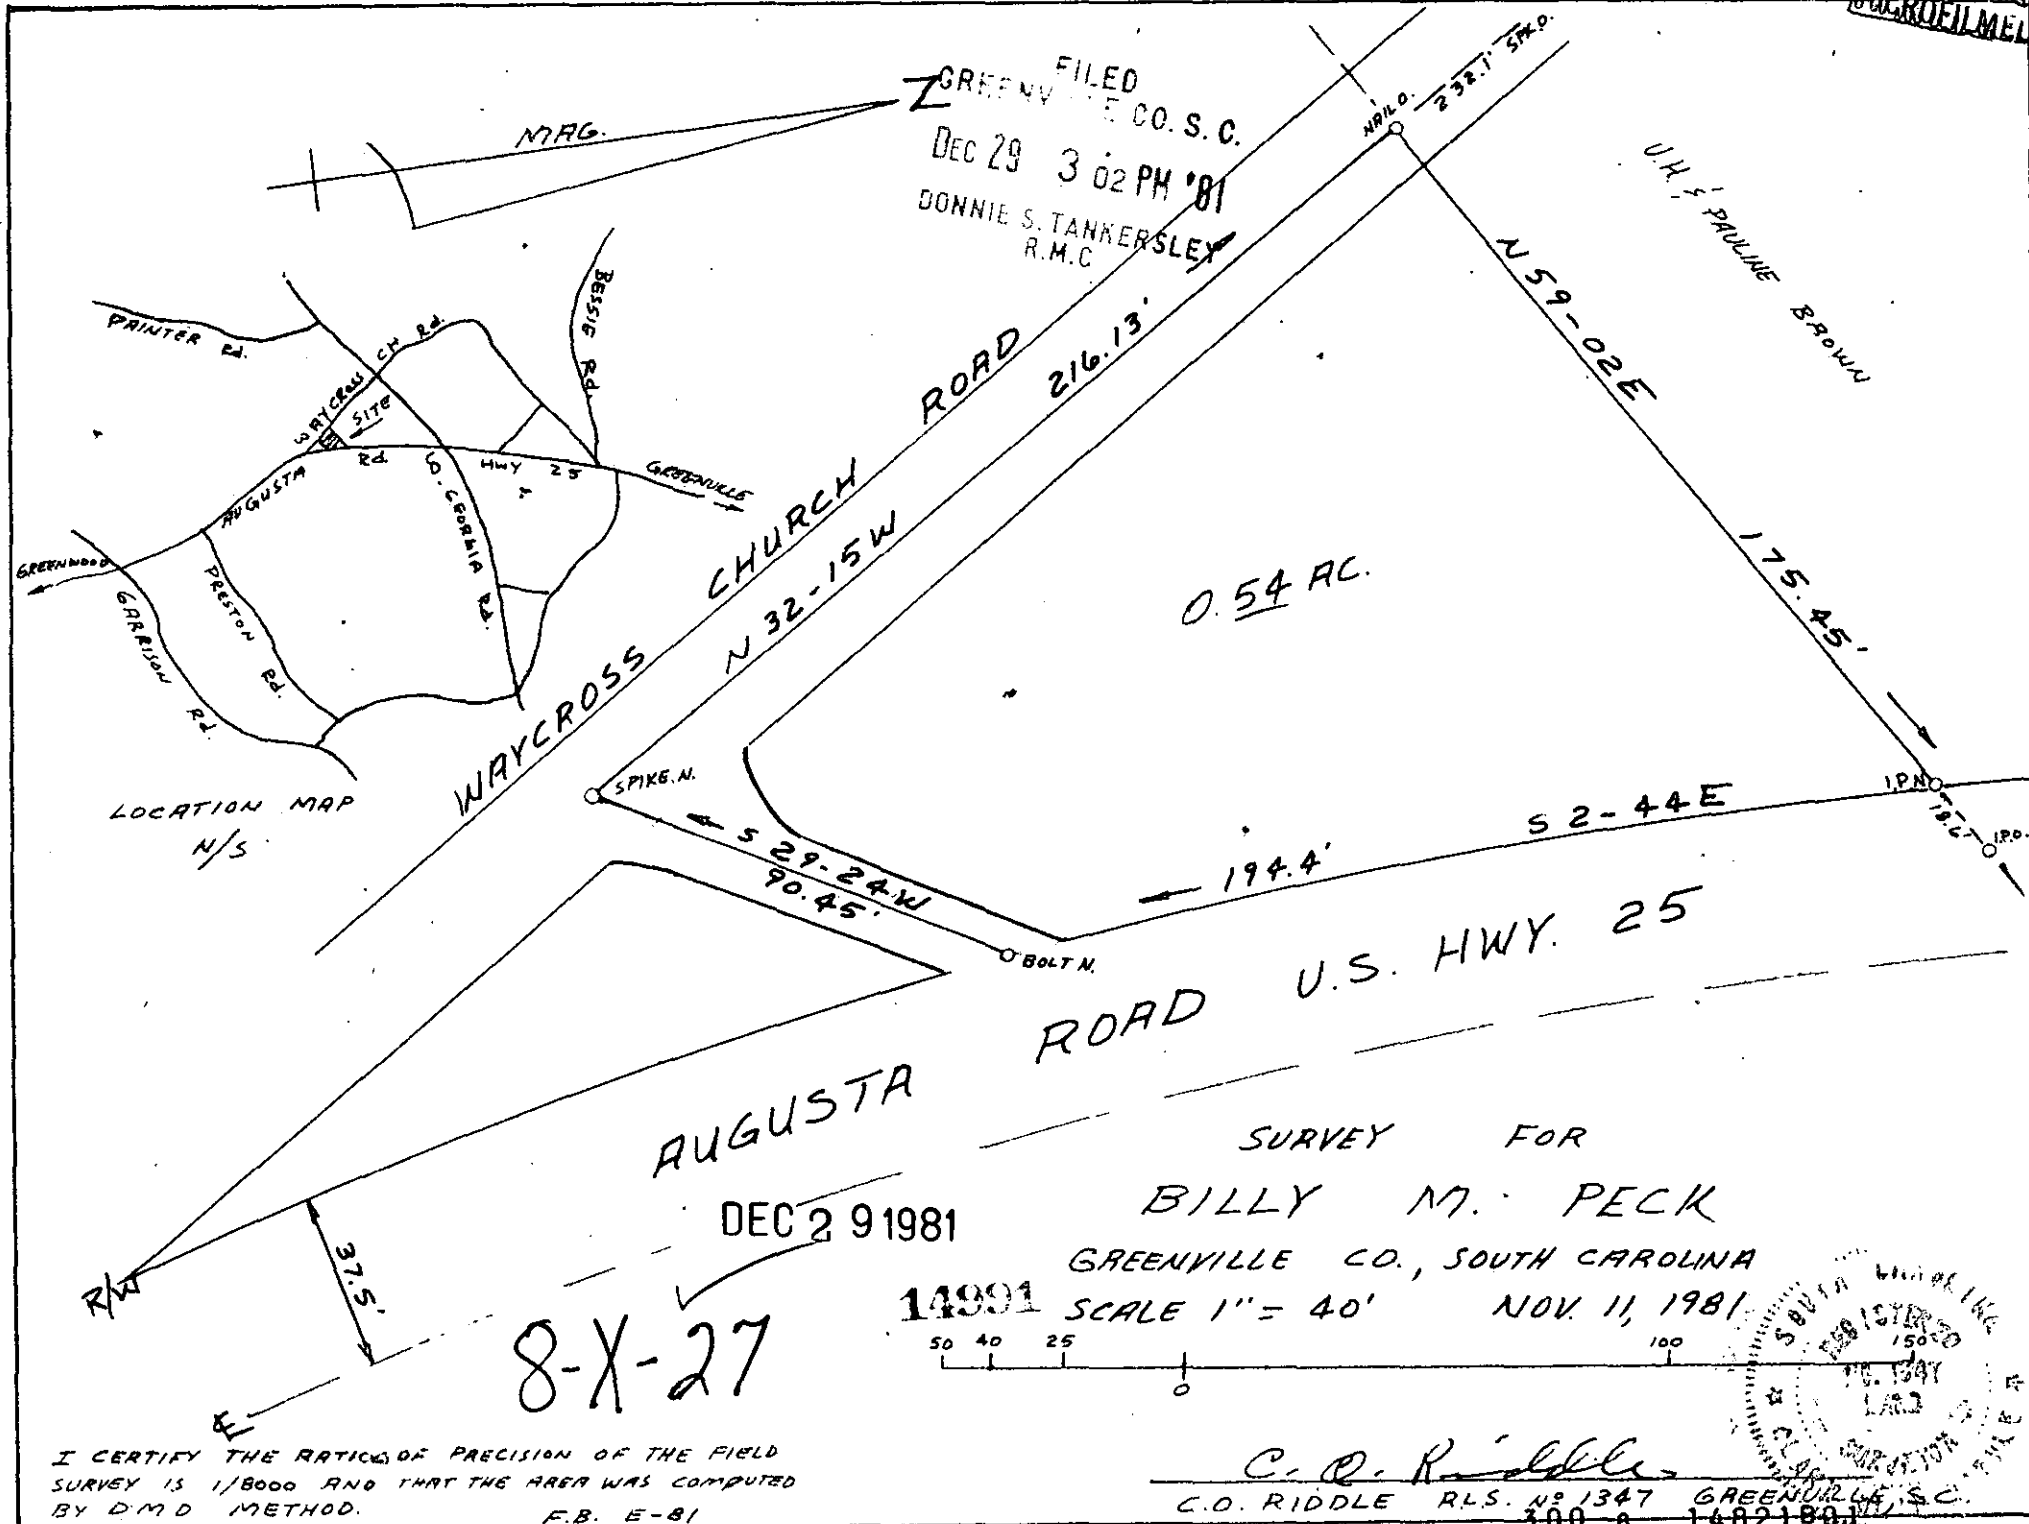

LOCATION MAP
N/S

ROAD U.S. HWY. 25

AUGUSTA

DEC 29 1981

SURVEY FOR
BILLY M. PECK



GREENVILLE CO., SOUTH CAROLINA

14991

SCALE 1" = 40'

NOV. 11, 1981

8-X-27

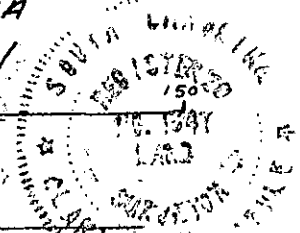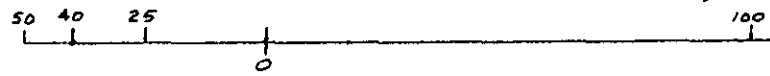

I CERTIFY THE RATIO OF PRECISION OF THE FIELD SURVEY IS 1/8000 AND THAT THE AREA WAS COMPUTED BY D.M.D. METHOD. F.B. E-81

C. O. Riddle
C.O. RIDDLE R.L.S. NO 1347 GREENVILLE, S.C.
3.00 8 1482180