


FILED  
GREENVILLE CO. S. C.

MAR 5 12 24 PM '82

DONNIE S. TANKERSLEY  
R.M.C.

BUCKINGHAM WAY

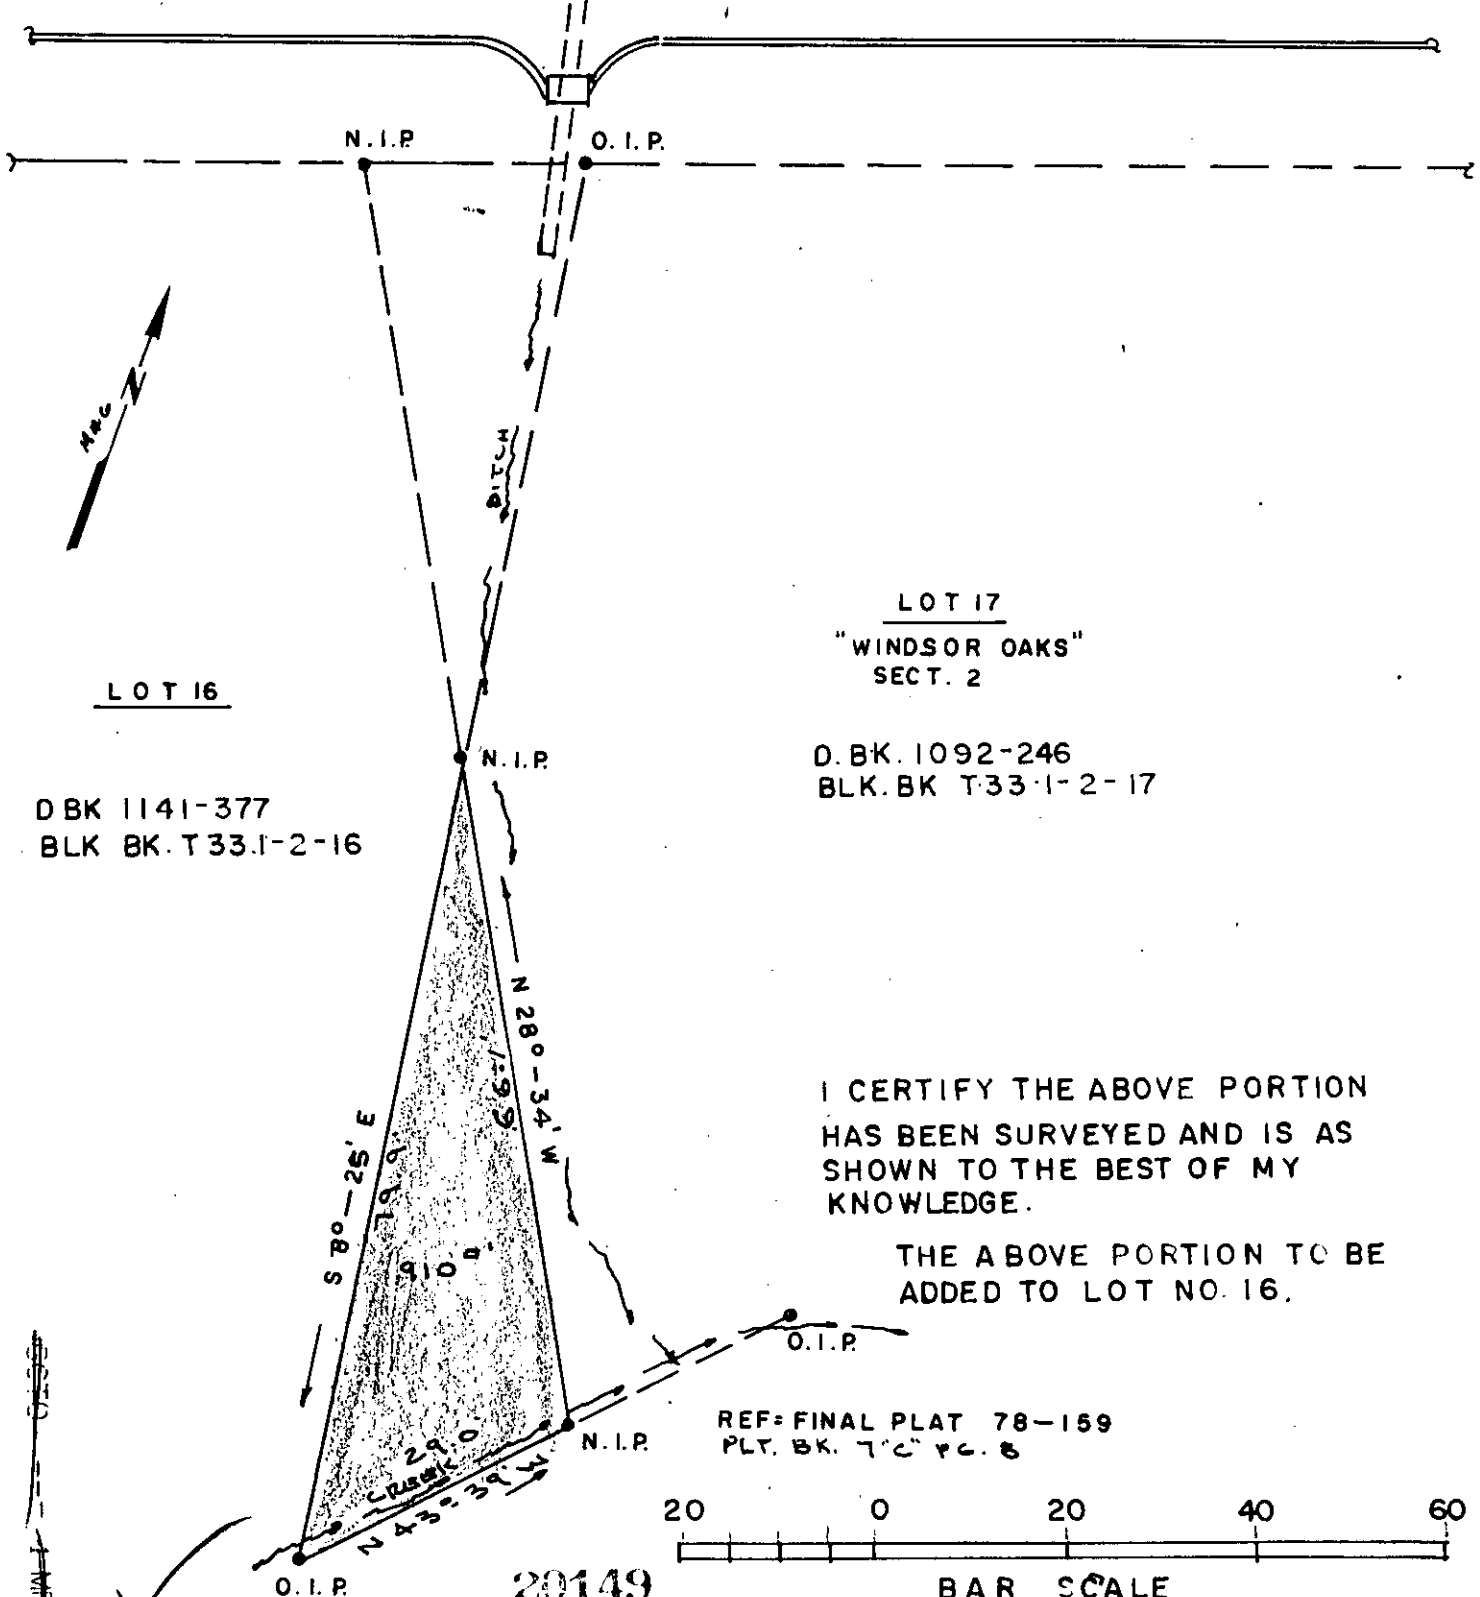

LOT 16  
DBK 1141-377  
BLK BK T33.1-2-16


LOT 17  
"WINDSOR OAKS"  
SECT. 2

D.BK. 1092-246  
BLK. BK T33.1-2-17

I CERTIFY THE ABOVE PORTION  
HAS BEEN SURVEYED AND IS AS  
SHOWN TO THE BEST OF MY  
KNOWLEDGE.

THE ABOVE PORTION TO BE  
ADDED TO LOT NO. 16.


REF: FINAL PLAT 78-159  
PLT. BK. T33.1-2-17

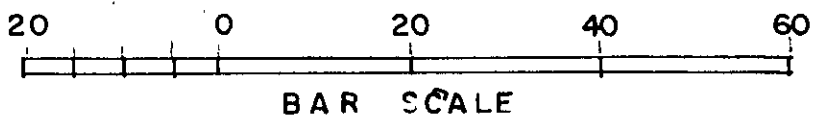

20149

8-Y-30

*Kermit T. Gould*  
S.C. REG. NO 4035

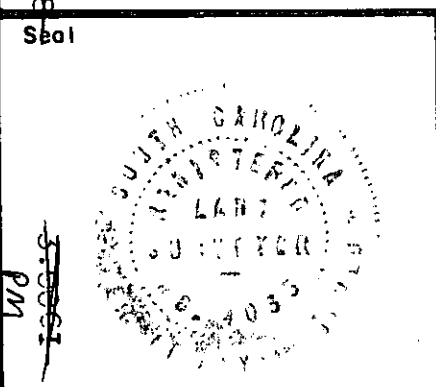

PROPERTY OF  
**CHARLES D. & JUDY M. TERRY**

LOT 16

K. T. GOULD INC.  
SURVEYORS  
TAYLORS, S. C.

Drawn By K.G. jr.

Checked By K.T.G.

Scale 1"=20'

Date 2/19/82

File No.

Dwg. No.