


MICROFILMED

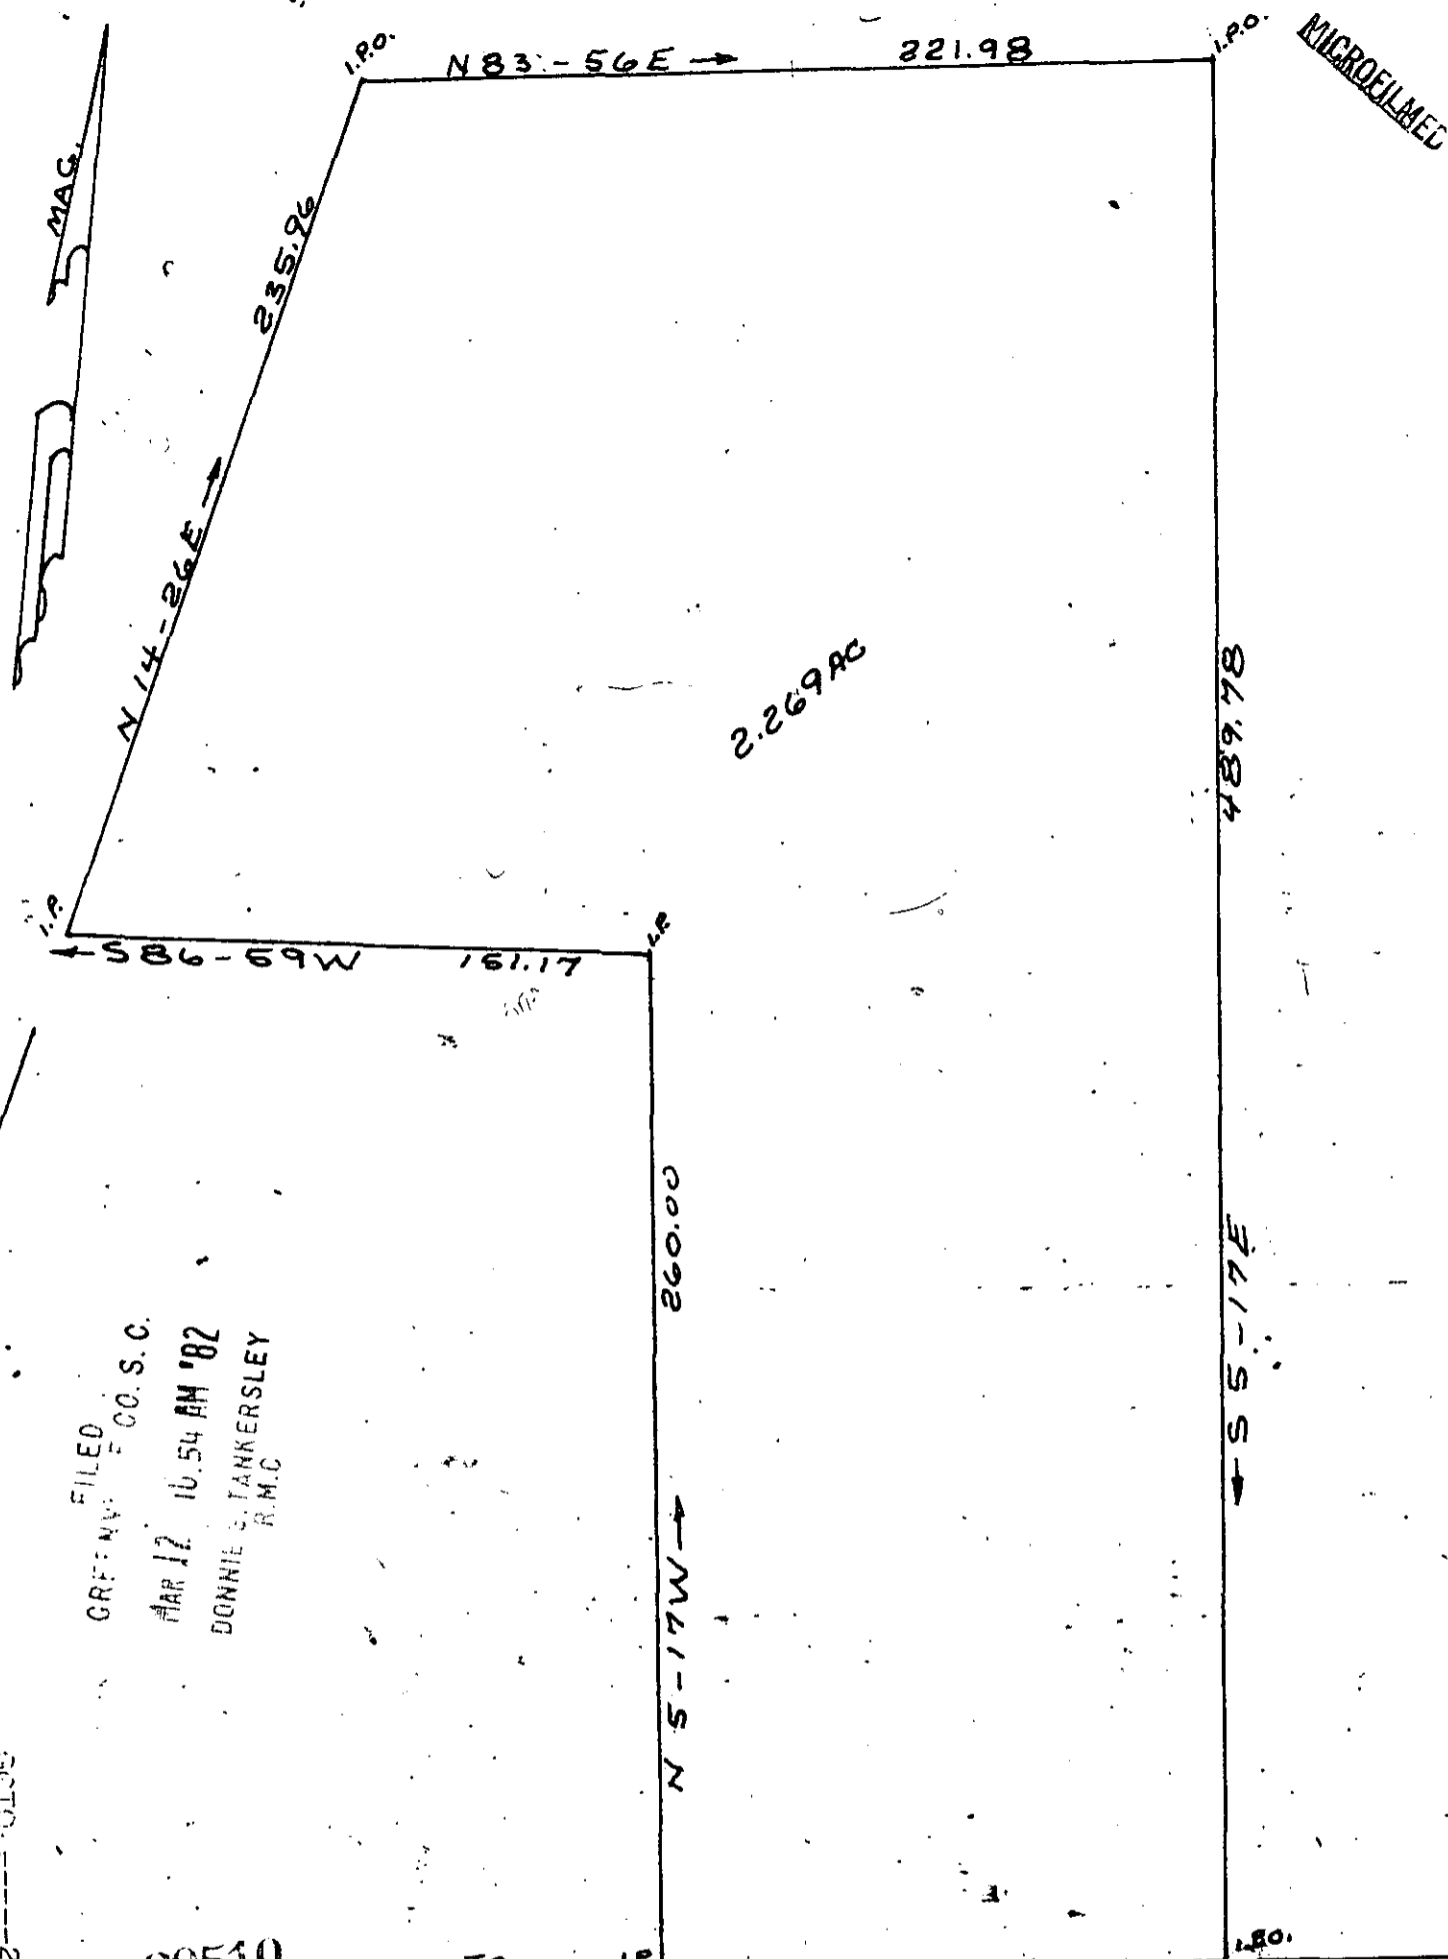

FILED
 GRF: MV: F CO. S. C.
 MAR 17 10.54 AM '82
 DONNIE S. TANKERSLEY
 R.M.C.

20510

TO
 HAYWOOD RD. I.P. 584-11W ← 150.59
PELHAM ROAD

ANN G. NANARELLO

IN THE CITY OF GREENVILLE
 GREENVILLE COUNTY S. C.


WEBB SURVEYING & MAPPING, INC.

SCALE 1" = 50' OCT. 1978 1577

✓ 8-Y-40

MAR 12 1982

PLK. BK. REF. 543.3-1-8

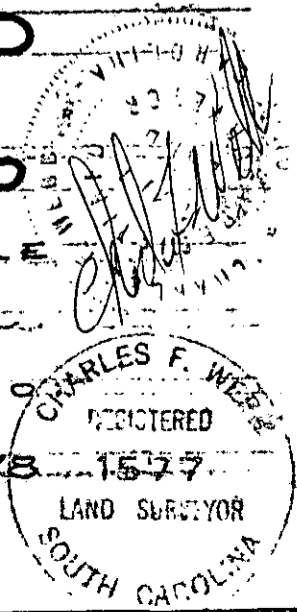

GC10:-----2 MR12 82 106 3.00CI