


GREENVILLE CO. S.C.

APR 8 8 00 AM '82

BOHNIL STANKERSLEY  
R.H.C.

MICROFILMED

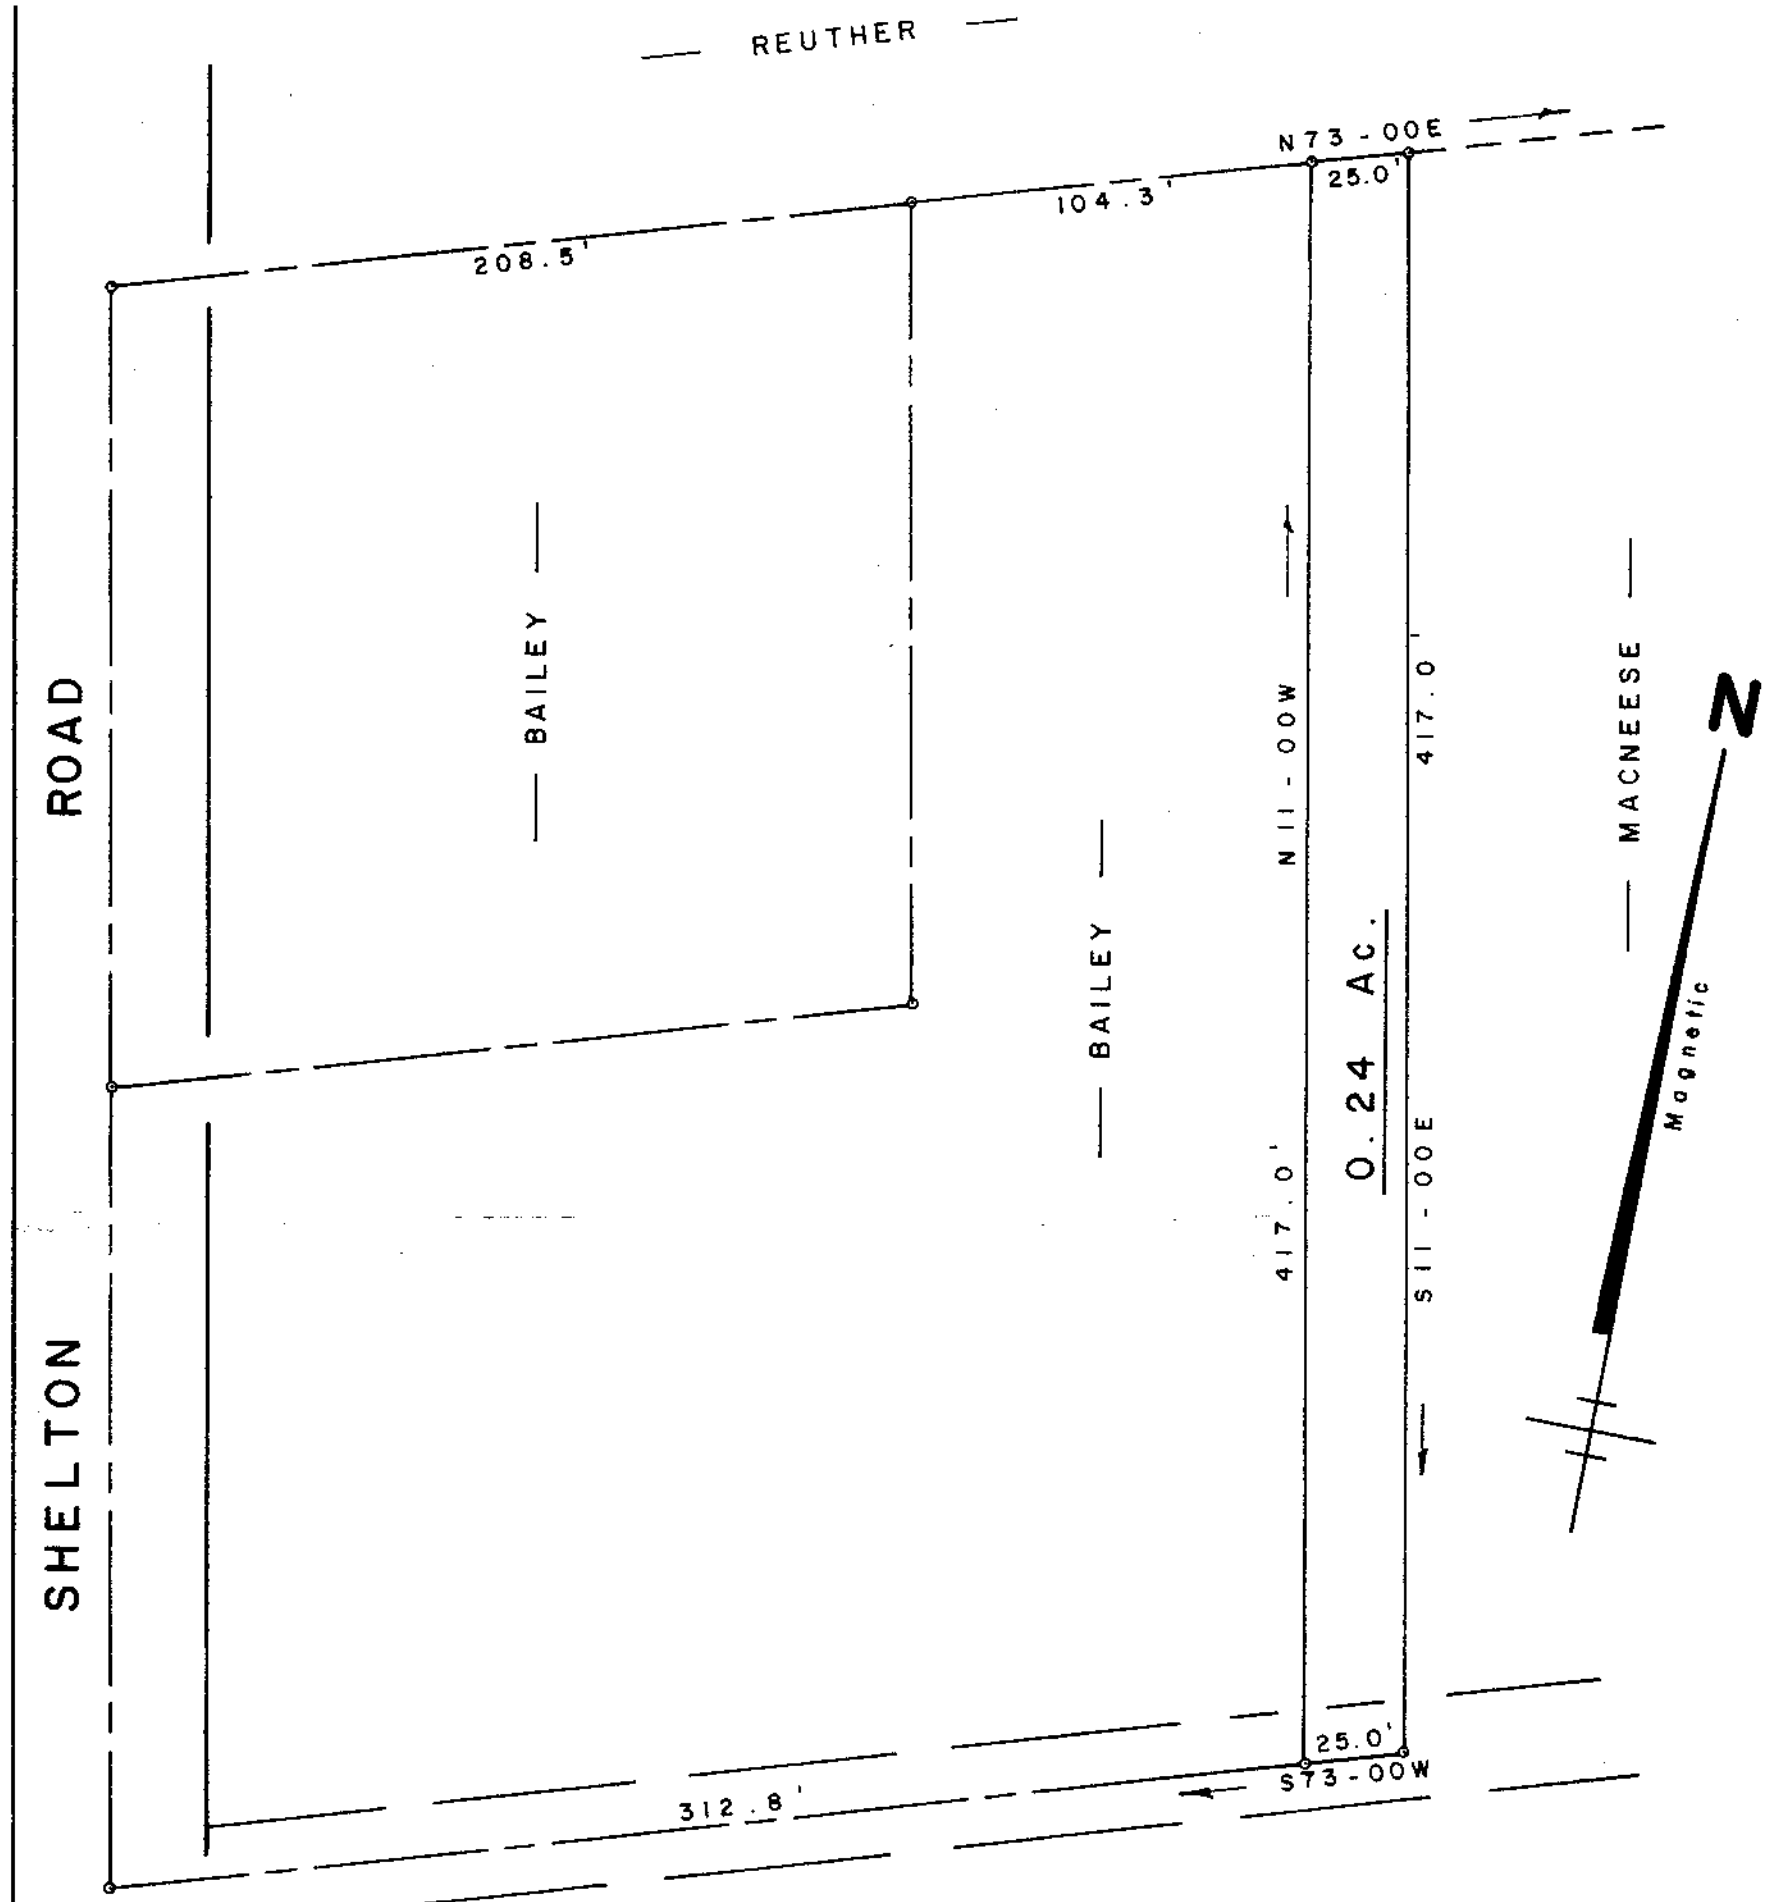

0.24 AC.


SURVEY FOR  
**ROBERT J. BAILEY**  
 NEAR TRAVELERS REST GREENVILLE CO.  
 SOUTH CAROLINA

22606

MARCH 31, 1982

8-2-32

SCALE: 1" = 50'

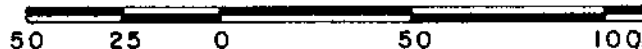

W. R. WILLIAMS, JR.  
 ENGR./SURVEYOR, Inc.  
 P. E. & L. S. No. 3979  
 15 S. MAIN STREET  
 TRAVELERS REST, S. C.  
 29690

Part of 501.2 - 1 - 63

PLAT OF  
 GREENVILLE COUNTY  
 S. C.  
 I hereby certify that the ratio of precision of the  
 field survey is 1/5000 as shown hereon and the area  
 was determined by D.M.D. method of area calculation.  
 W. R. Williams, Jr. P. E. & L. S. No. 3979

WRW

5:00CI