



FILED
GREENVILLE CO. S. C.
JUN 14 11 29 AM '82
DONNIE S. YANKERSLEY
R.M.C.

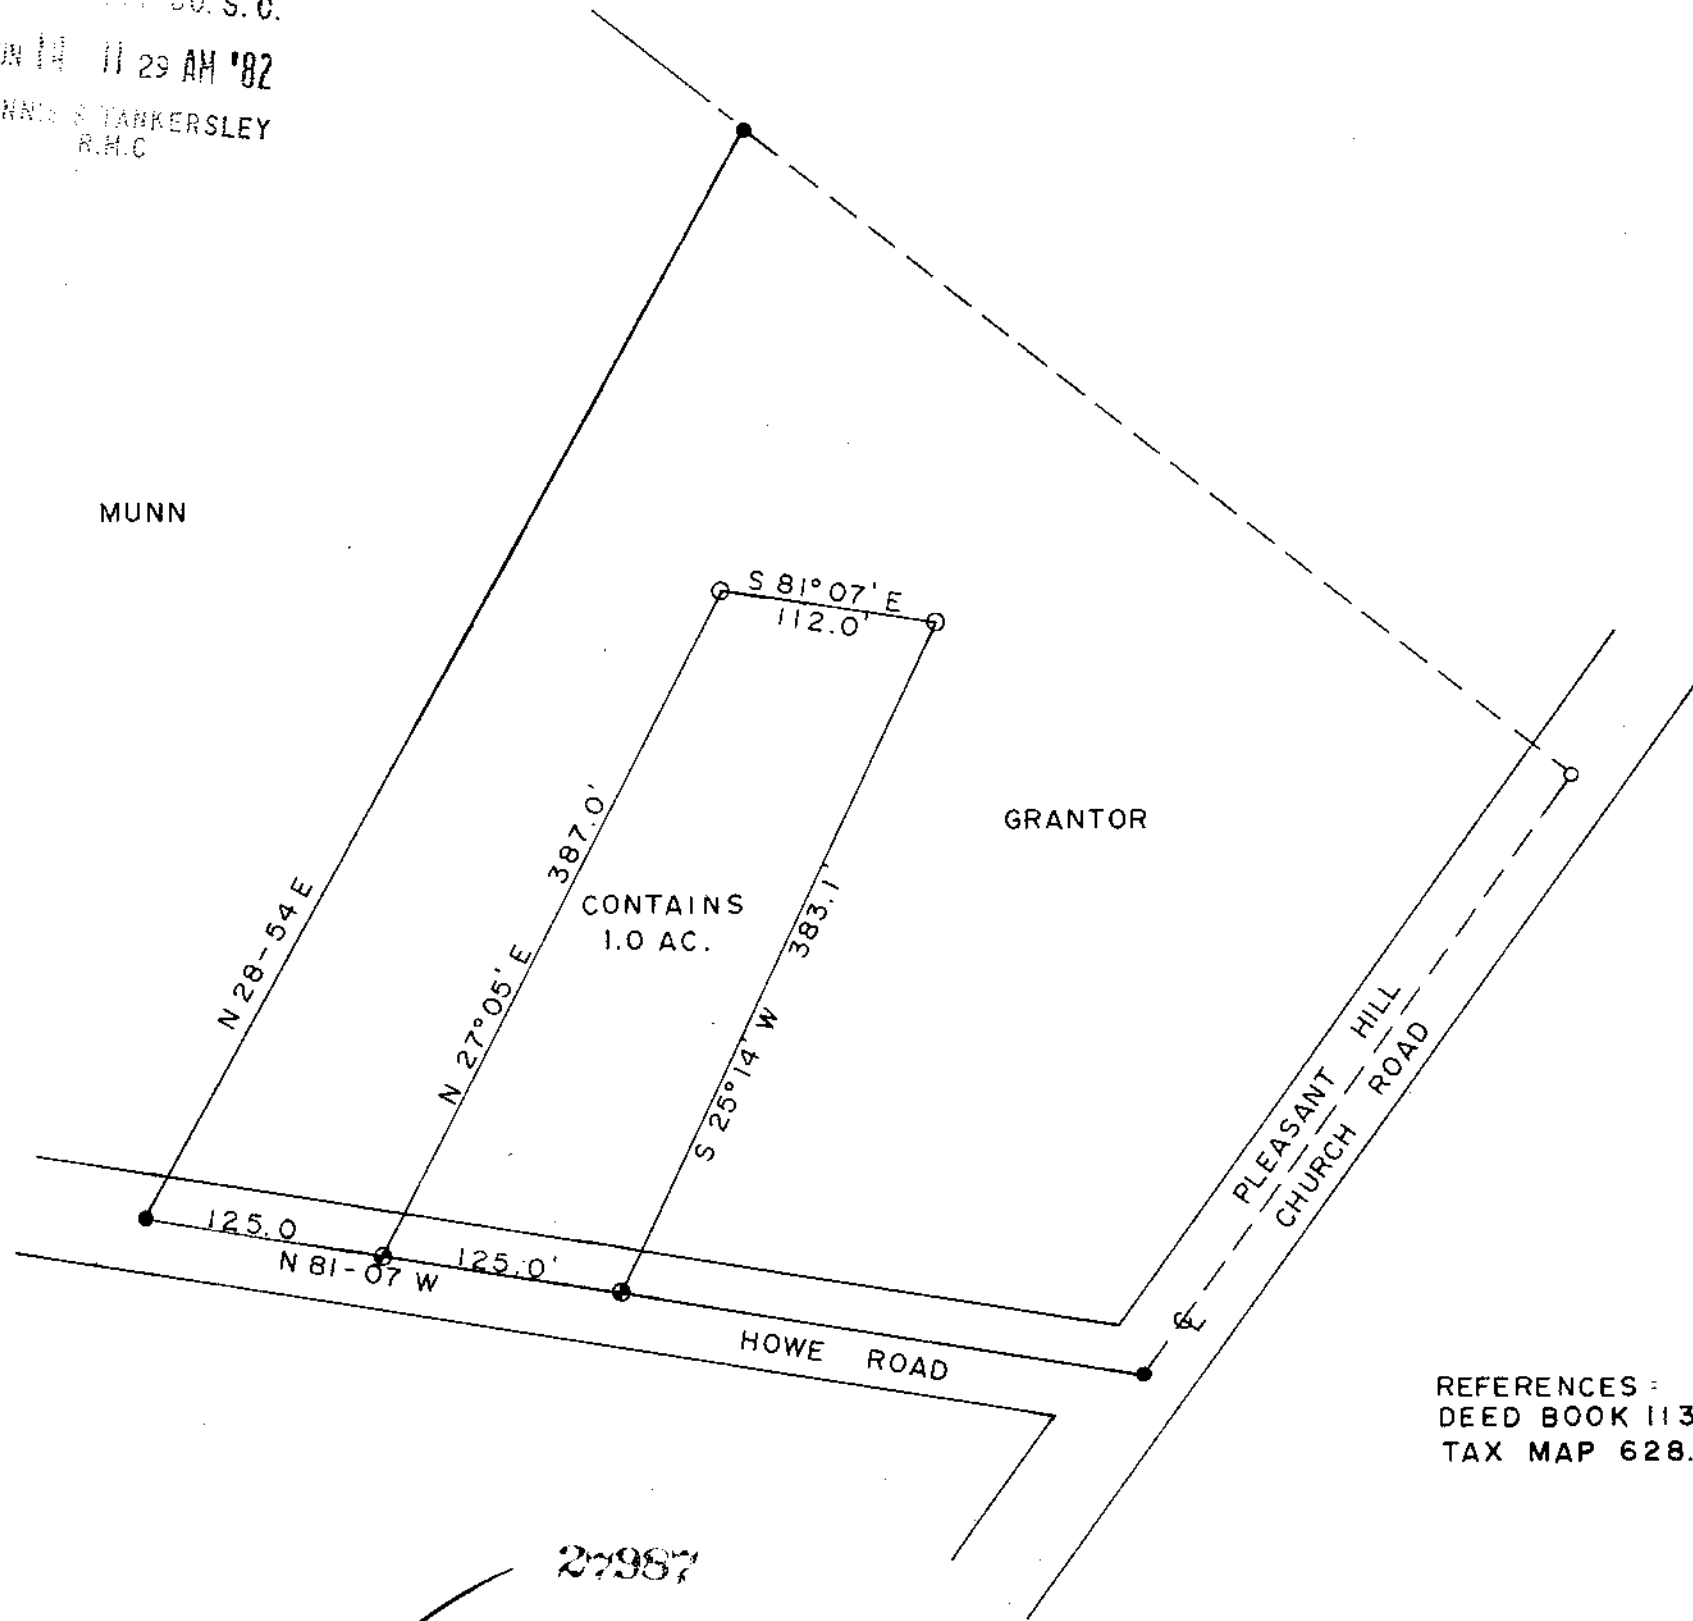


LOCATION MAP

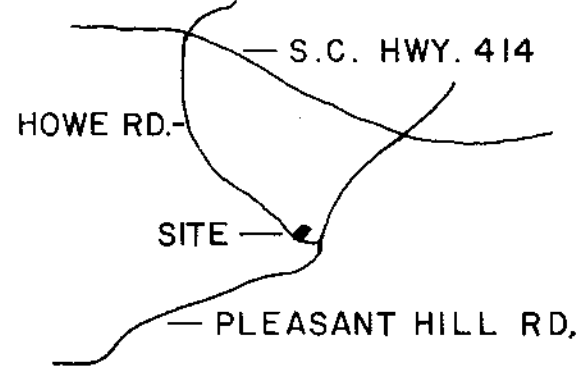

LEGEND

○	I.P. SET	△	STONE
●	I.P. FOUND	⊙	R.R. SPIKE

I hereby certify that the ratio of precision of the field survey is 1/5000 as shown hereon and the area was determined by the coordinate method of area calculation.
I hereby certify that the measurements as shown on this plot are correct and that there are no encroachments or projections other than shown.

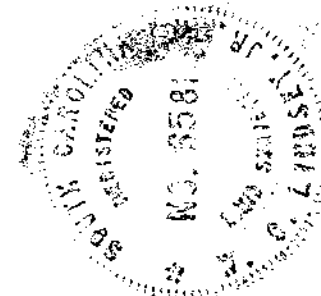

W.C. Lindsey 5-12-82
SIGNATURE DATE

PROPERTY OF
BILLY AND PATSY GOOD
SURVEYED FOR
DWAYMON SCOTT GOOD

GREENVILLE COUNTY SOUTH CAROLINA



DRAWN	CHECK	DATE	JOB NO.
WCL	WCL	5-12-1982	1424-60

LINDSEY & ASSOCIATES
HWY. 253 RT. 1, TAYLORS S.C. 29687
LAND & HYDROGRAPHIC SURVEYORS

REFERENCES:
DEED BOOK 1138, PAGE 114
TAX MAP 628.1-1-18

27987
8-2-83

JUN 14 1982

MICROFILMED