


GREENVILLE, S.C.
 Nov 9 4 56 PM '82
 DONNIE S. TANKERSLEY
 R.M.C.

SCALE	PROPERTY OF	SHEET NO.
1" = 20'	J. P. STEVENS & CO., INC.	I
	PIEDMONT PLANT	DWN. S.E.B.
	GREENVILLE COUNTY	CKD. W.B.F.
	PIEDMONT, S.C.	APPD. R.W.D.
	RAILWAY SYSTEM	DATE JUNE, 1977
SEAL	DALTON & NEVES CO., ENGINEERS GREENVILLE, SOUTH CAROLINA	D & N

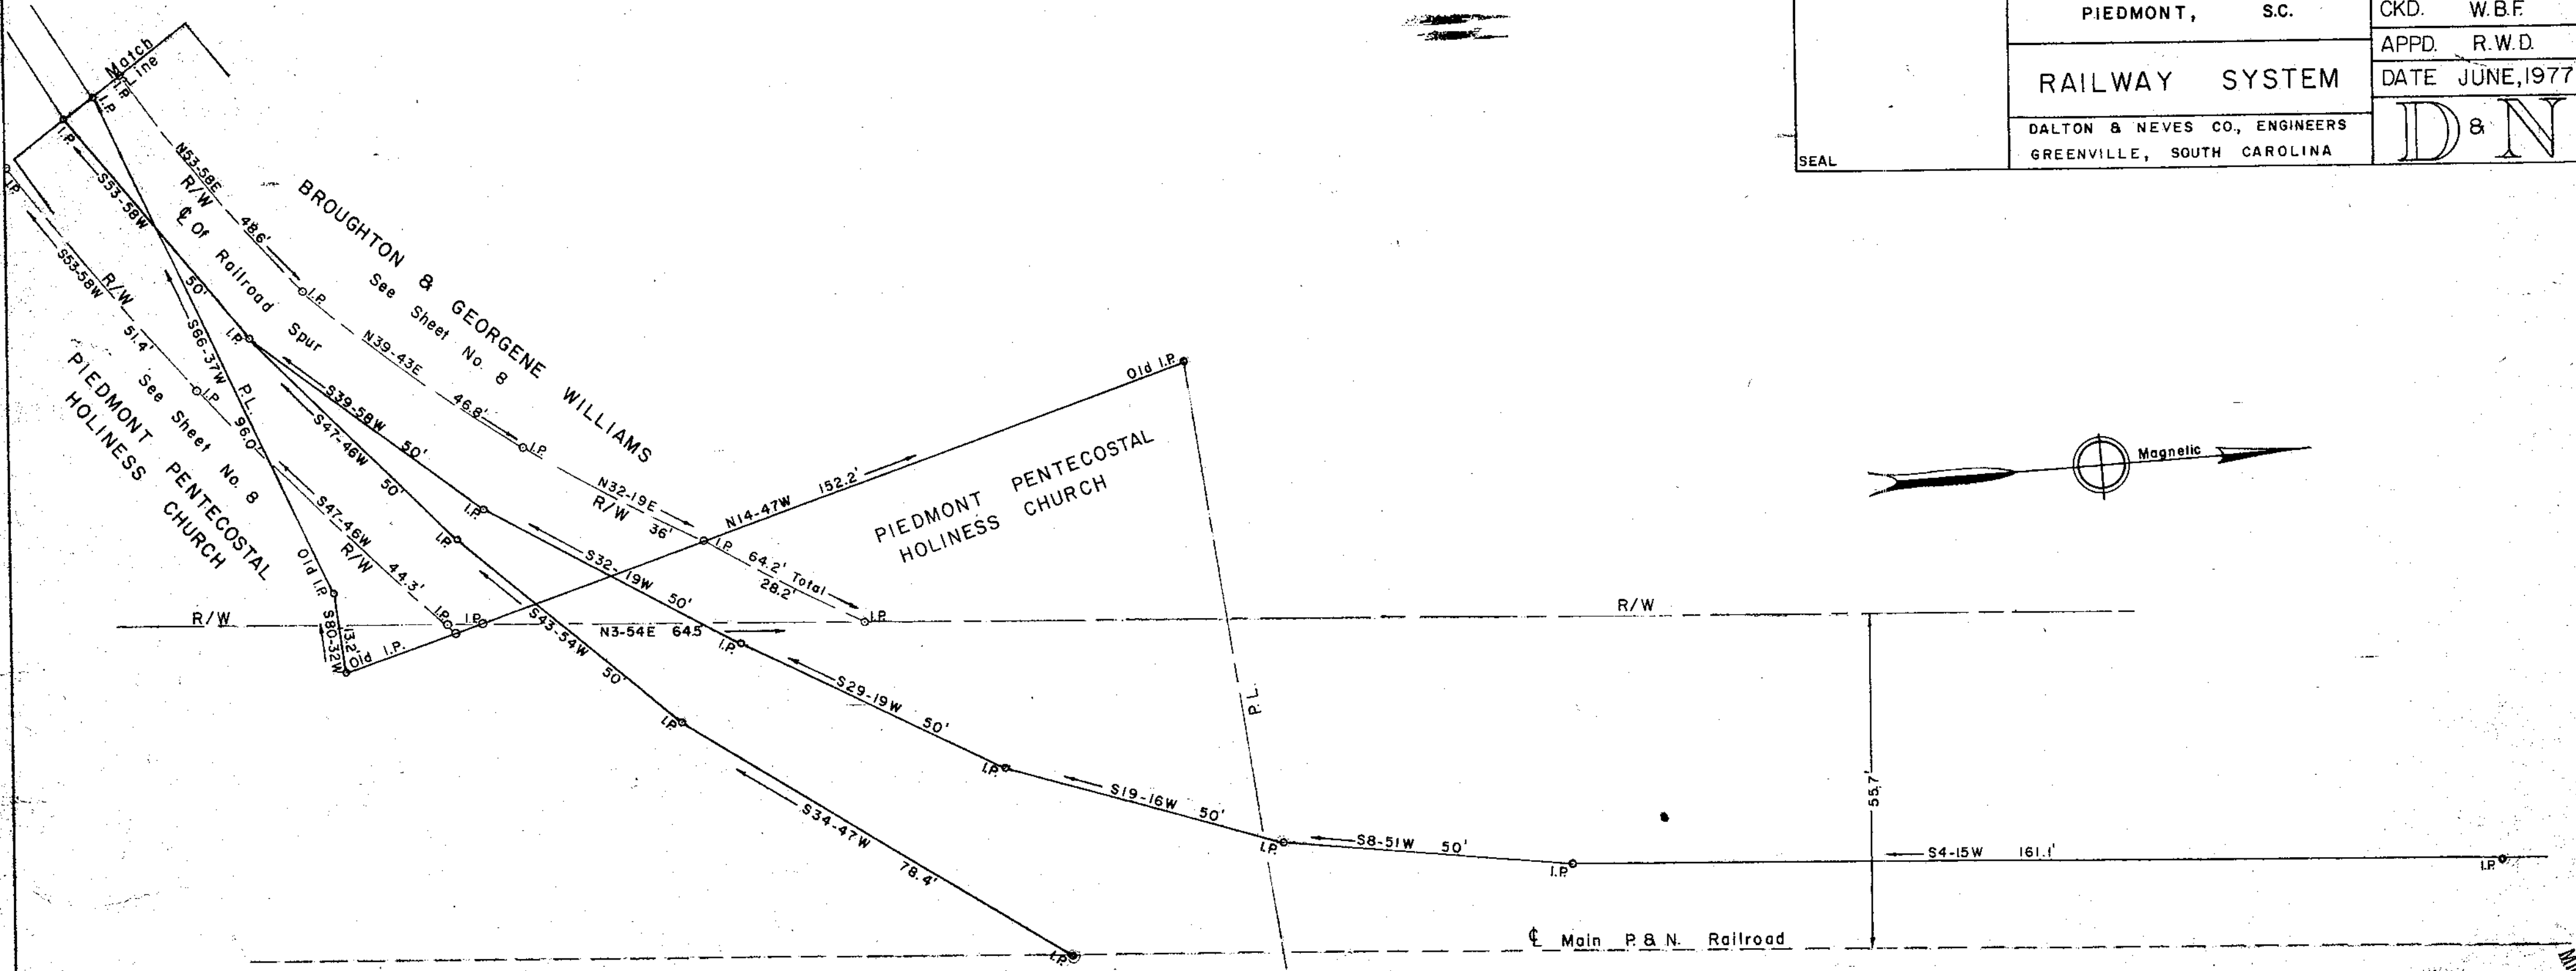


11393

NOV 9 1982

9-A-88

GCTO 3 NO 982 023

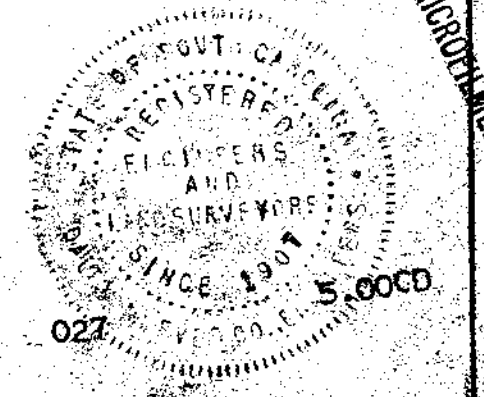

MICROFILMED