
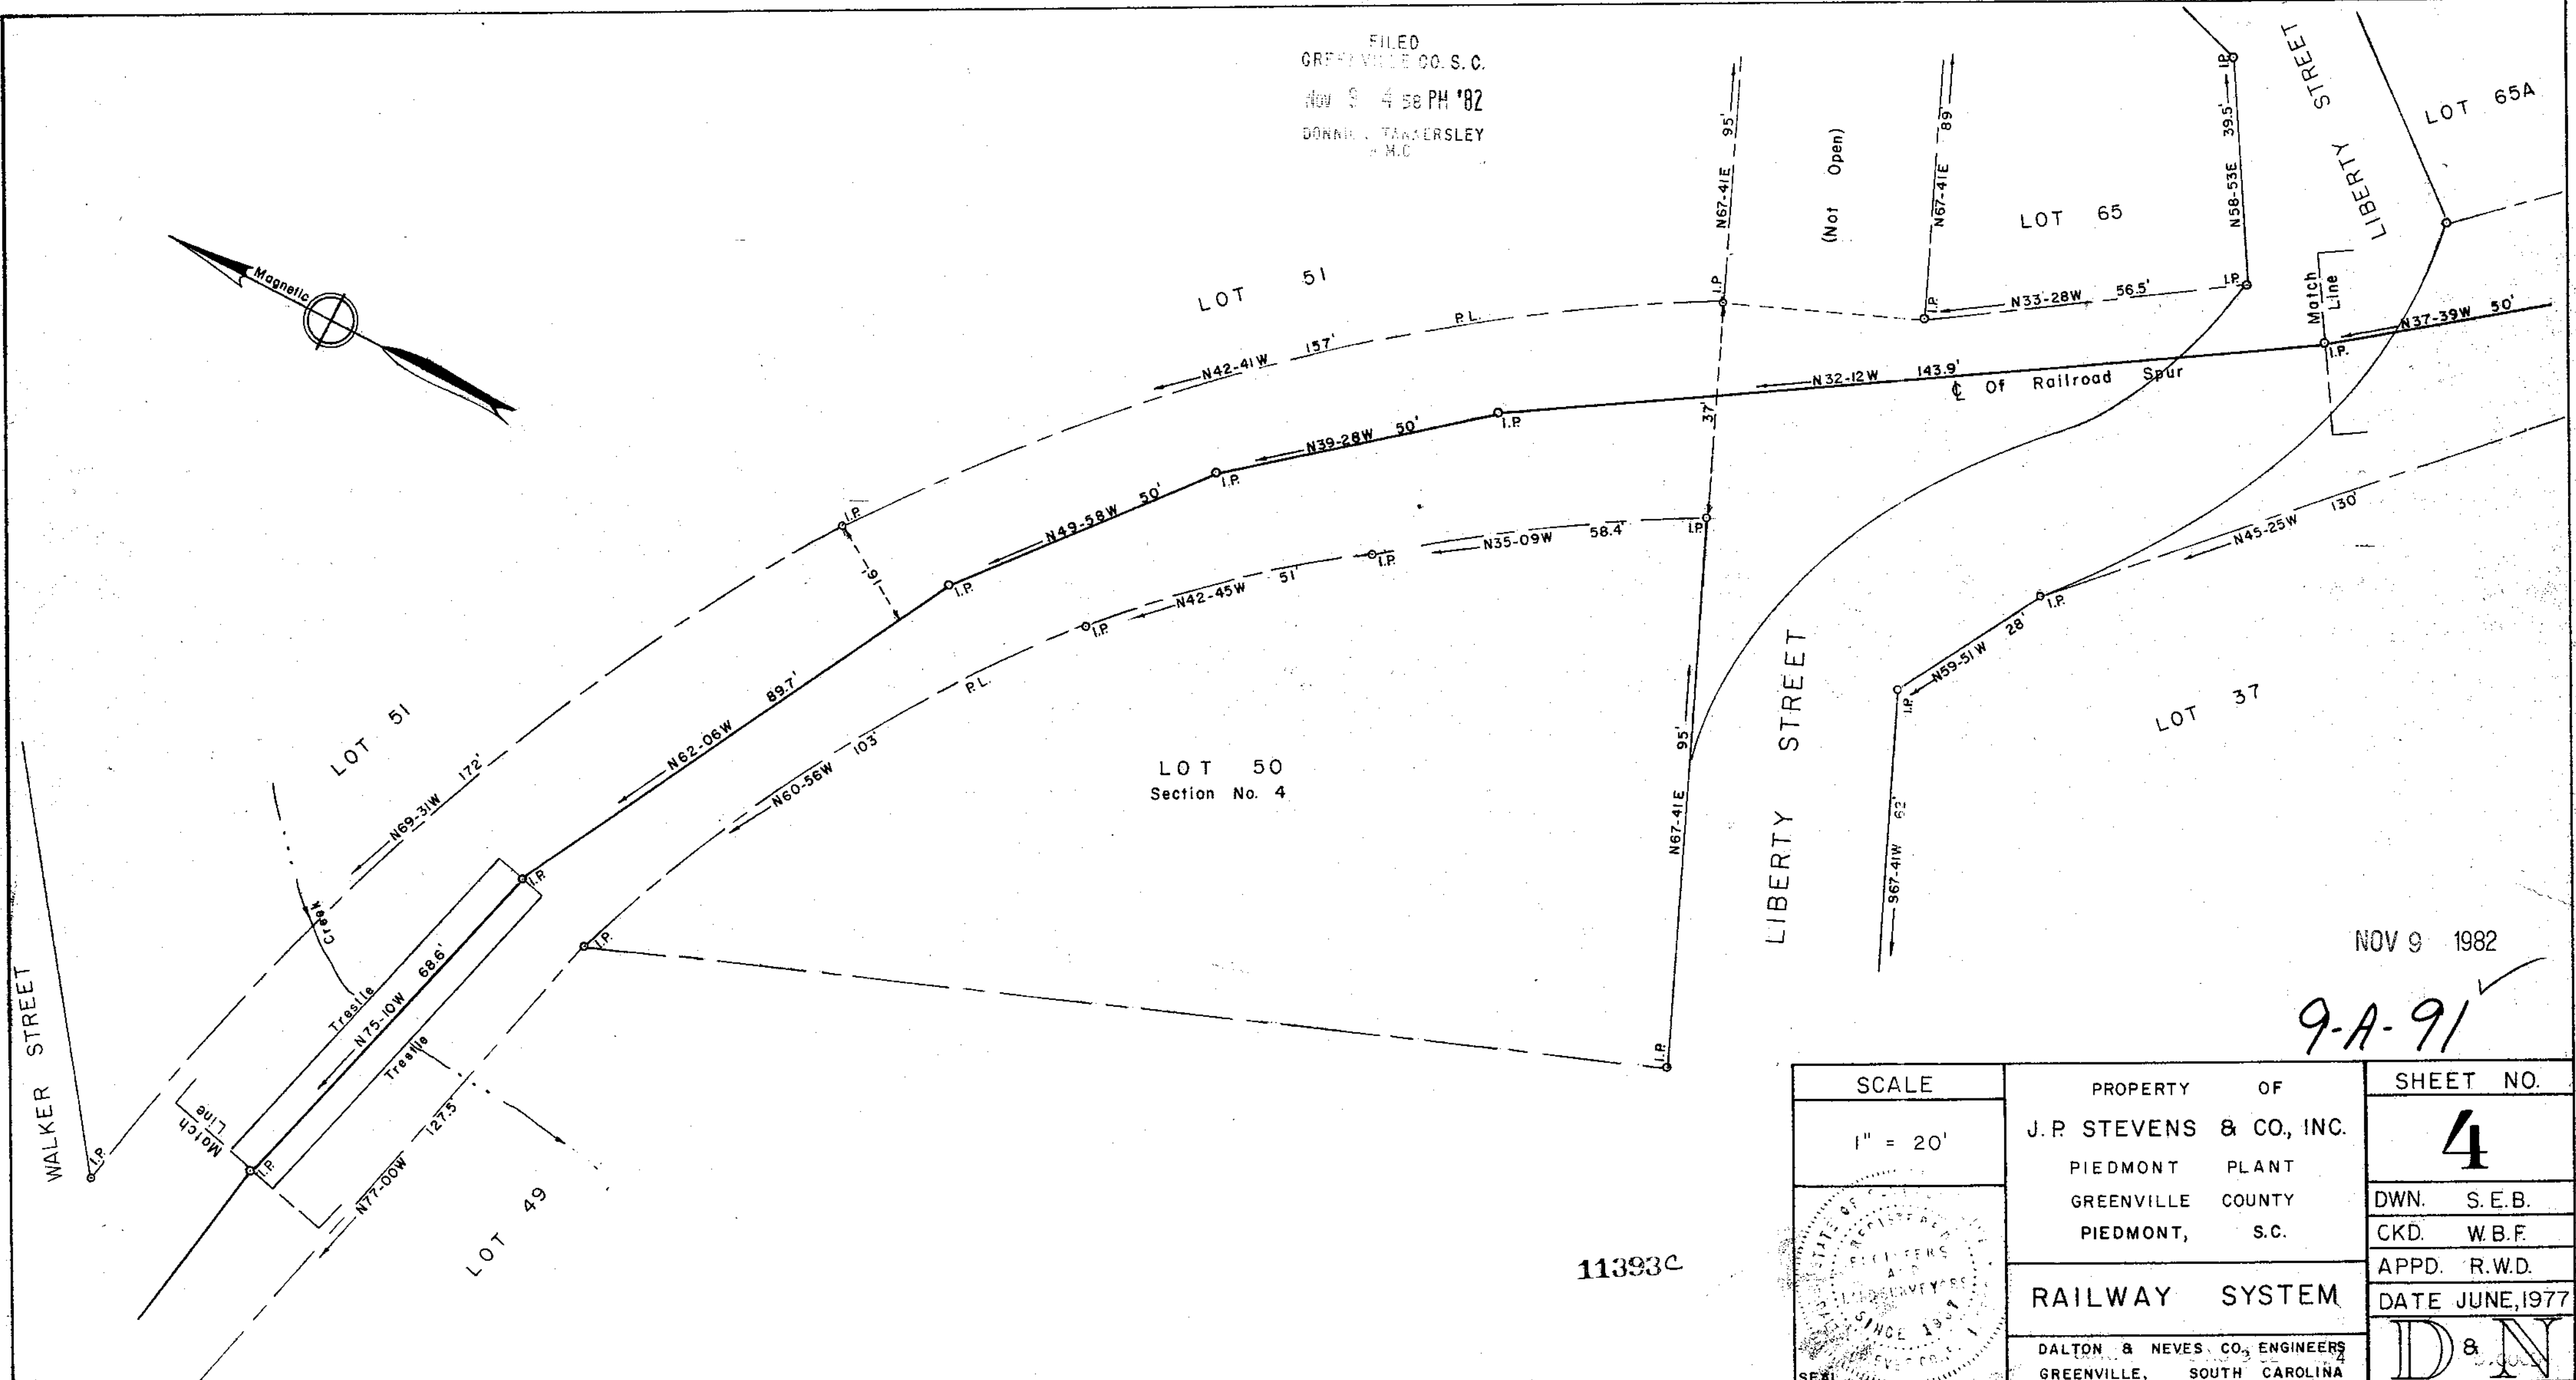


FILED
 GREENVILLE CO. S.C.
 NOV 9 4 58 PM '82
 DONALD T. TAMMERSLEY
 S.M.C.

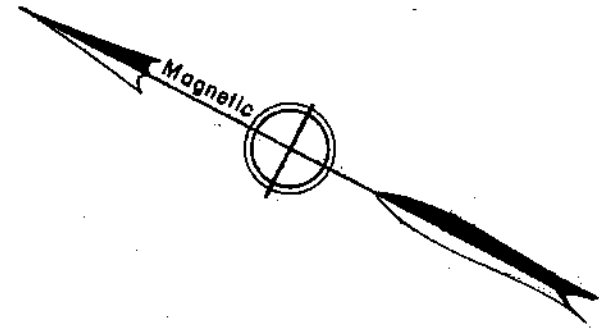

NOV 9 1982

9-A-91 ✓

11393C

SCALE	PROPERTY OF	SHEET NO.
1" = 20'	J.P. STEVENS & CO., INC.	4
	PIEDMONT PLANT	DWN. S.E.B.
	GREENVILLE COUNTY	CKD. W.B.F.
	PIEDMONT, S.C.	APPD. R.W.D.
	RAILWAY SYSTEM	DATE JUNE, 1977
DALTON & NEVES CO., ENGINEERS GREENVILLE, SOUTH CAROLINA		

MICROFILMED