
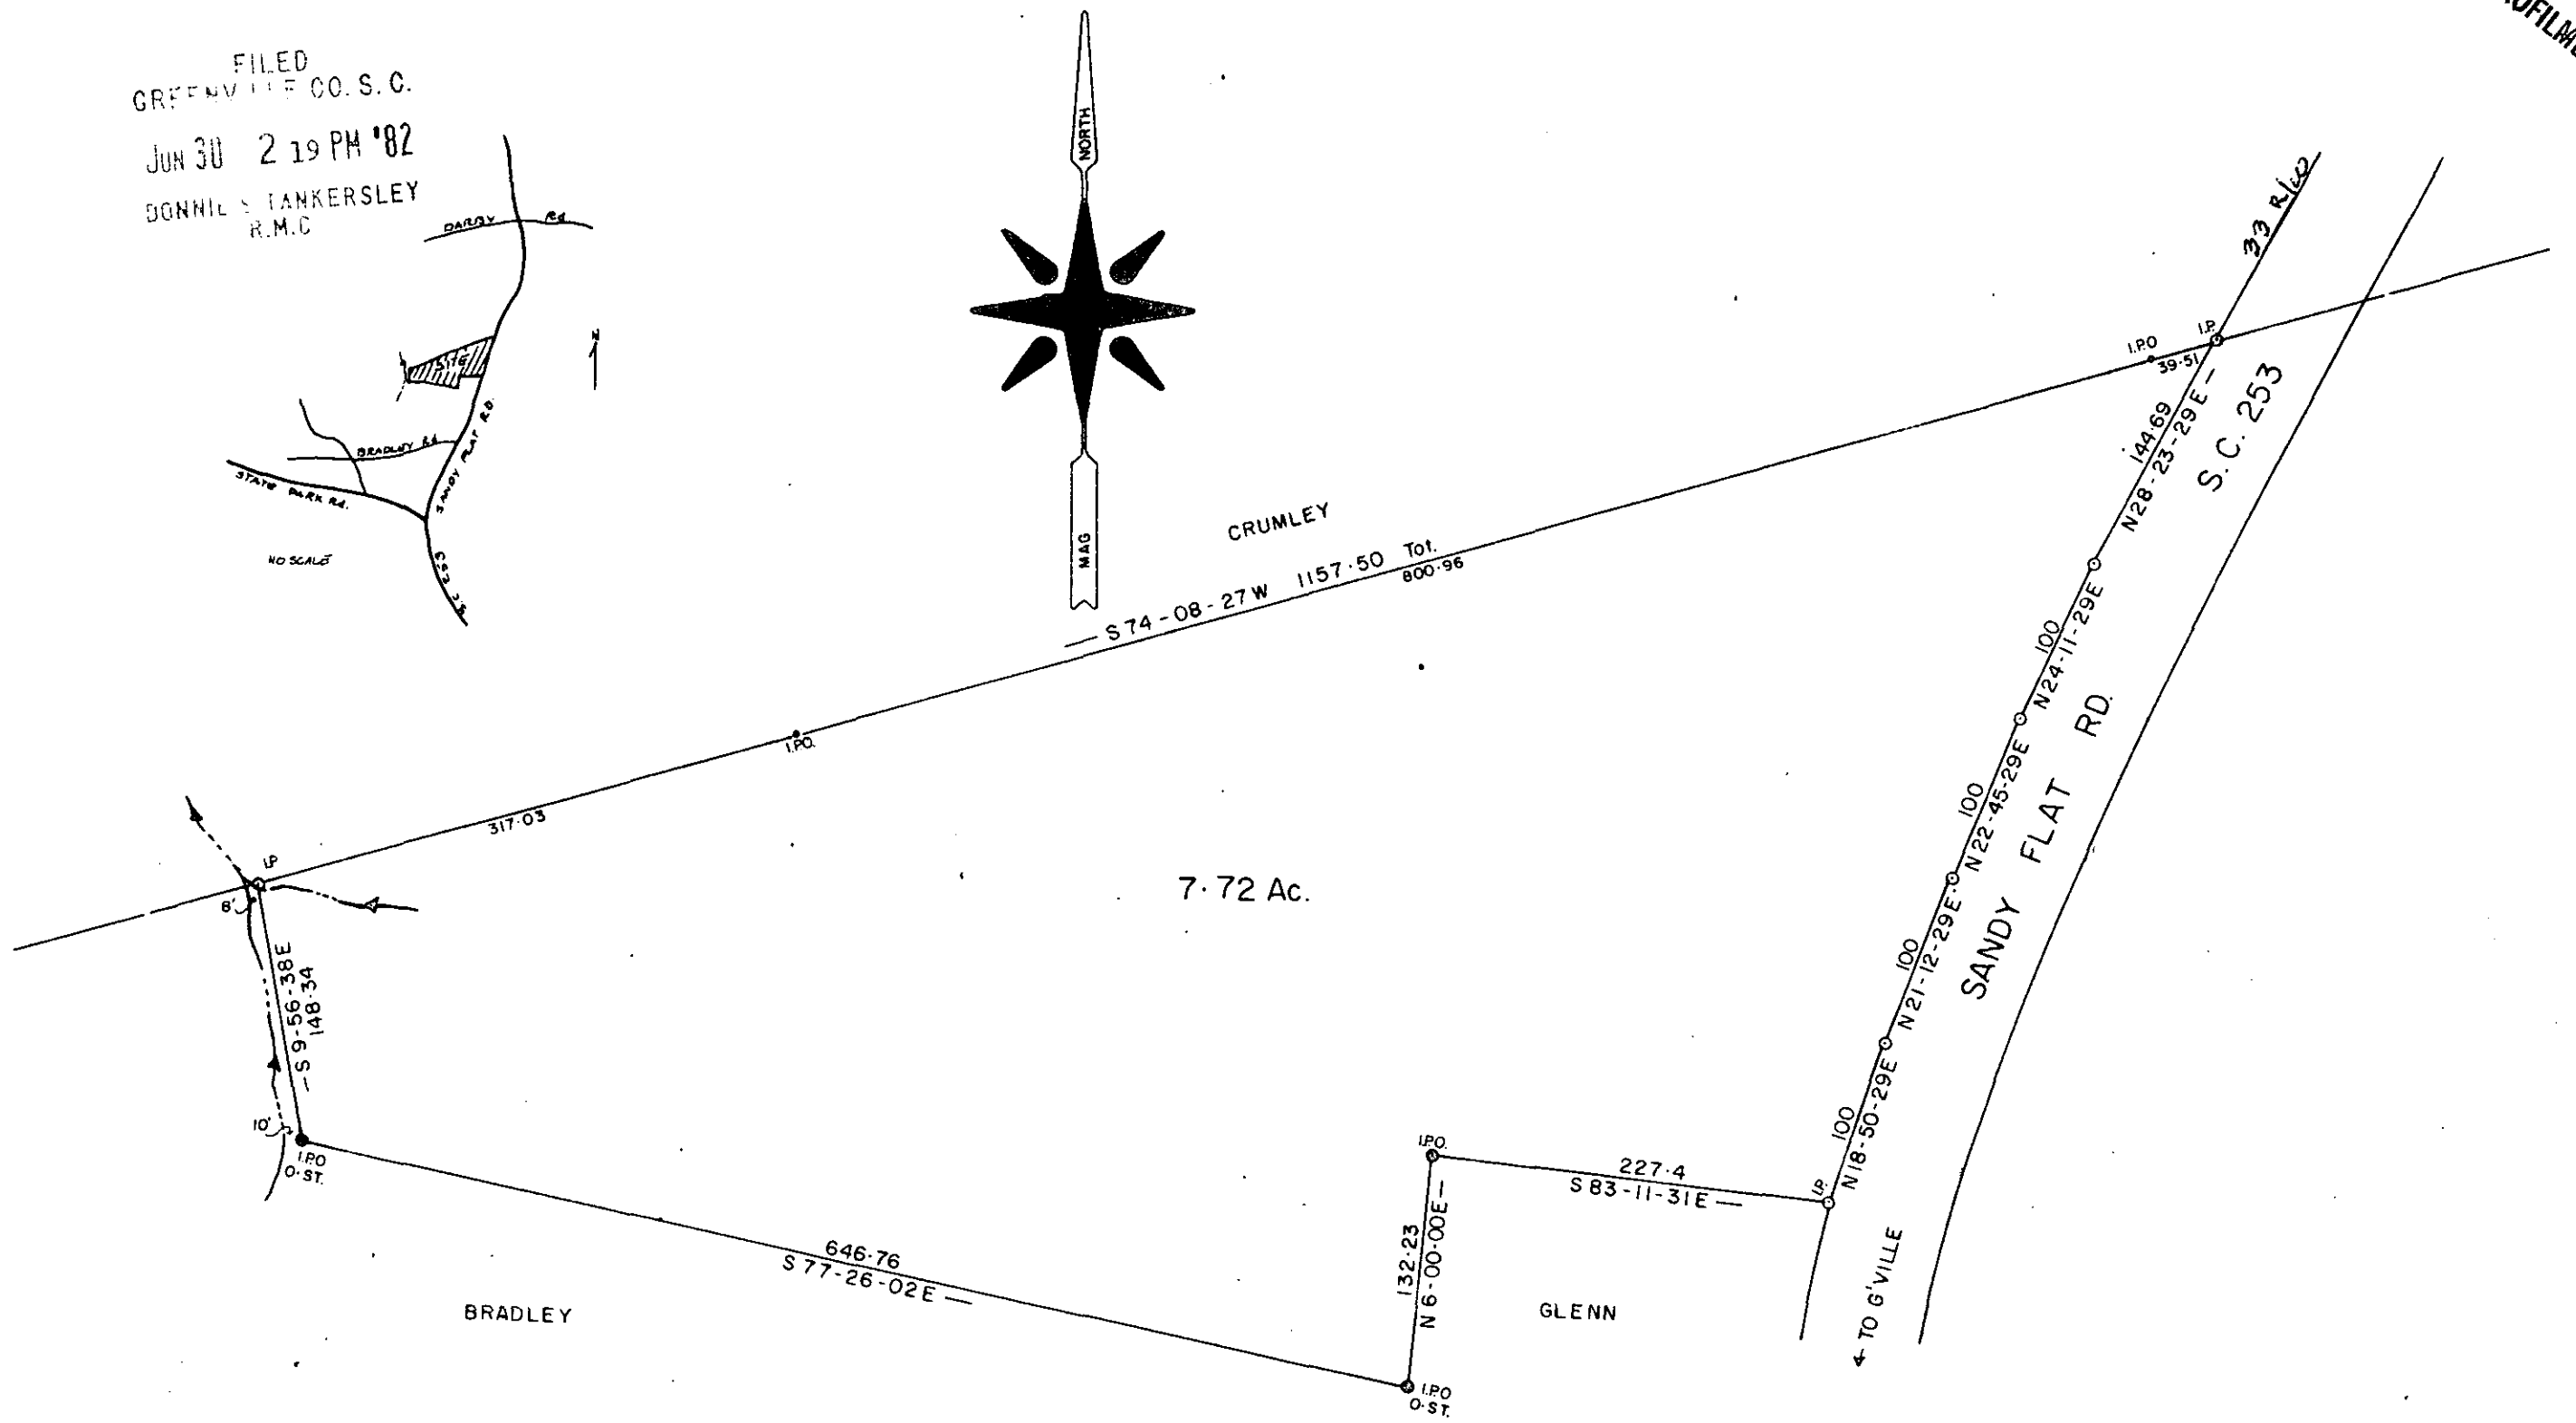


FILED  
GREENVILLE CO. S. C.  
JUN 30 2 19 PM '82  
DONNIE S. TANKERSLEY  
R.M.C.

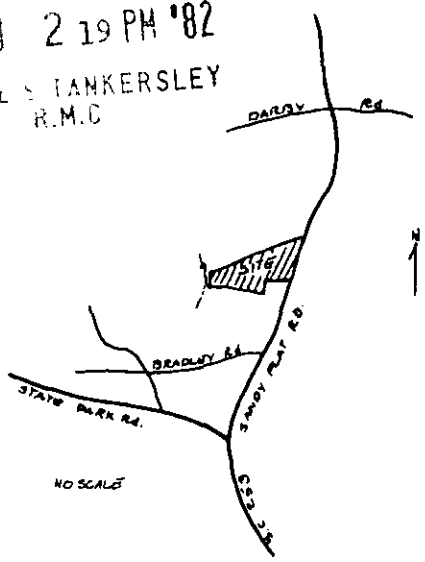

PROPERTY OF  
RONALD J. SHIRLEY

29447 GREENVILLE COUNTY, S. C.

JUNE - 14 - 1982

9-D-11

