



41180E11MED

FILED  
GREENVILLE CO. S. C.  
SEP 15 1 29 PM '82  
DONNIE S. TANKERSLEY  
R.M.C.

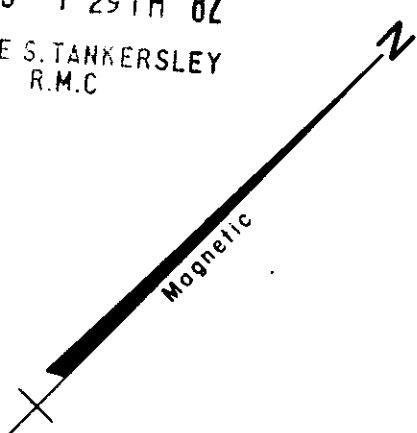

Reference:  
Deed Book 887 - Page 469,  
Plat Book BB - Page 168,  
169, And Plat Of A.L.  
Henderson, By Terry T.  
Dill, Dated Nov. 7,  
1953.

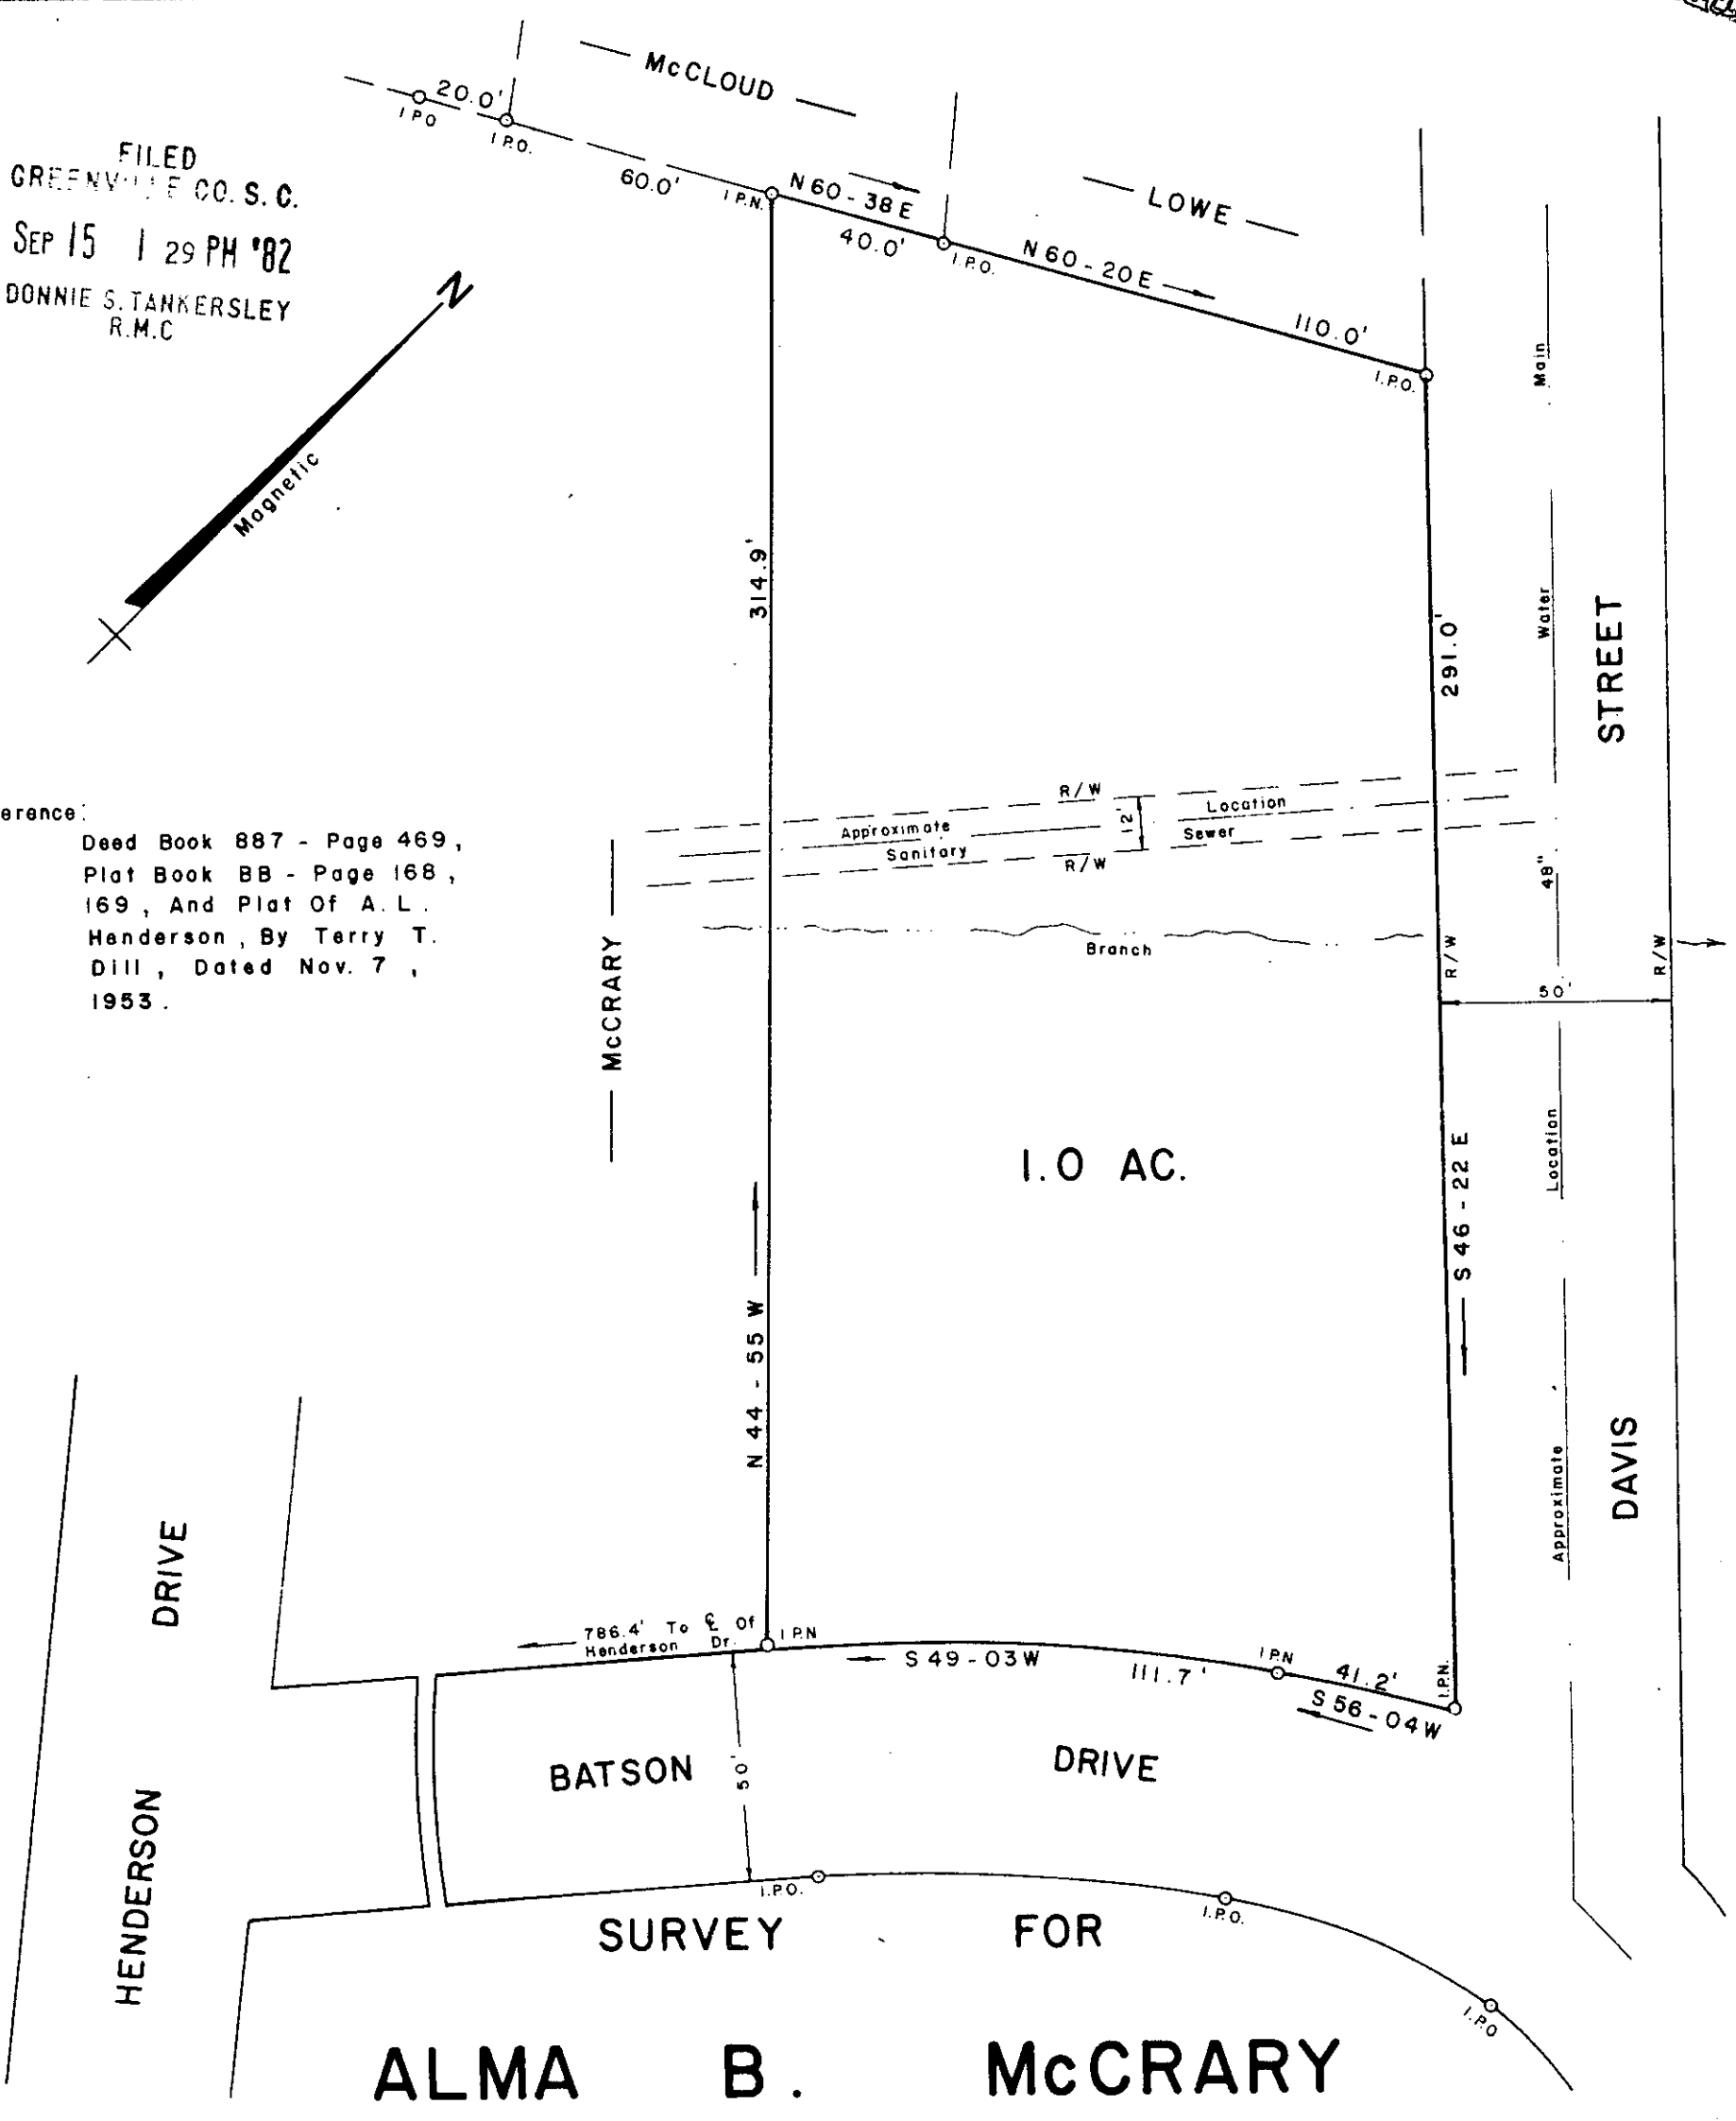

**ALMA B. McCRARY**

TRAVELERS REST GREENVILLE CO.  
SOUTH CAROLINA  
AUGUST 19, 1982

9-D-81

SEP 15 1982

6561

6010  
1 SE 15 82 070

**JEFFERY M. PLUMBLEE**  
INC.  
REGISTERED LAND SURVEYOR  
# 7881

P. O. BOX 788  
TRAVELERS REST, S. C. 29690

(803) 834-4428



I Hereby Certify That The Ratio Of Precision  
Of The Field Survey Is 1/5000 As  
Shown Hereon And The Area Was Determined  
By D. M. D. Method.

*Jeffery M. Plumblee*

