



MICROFILMED

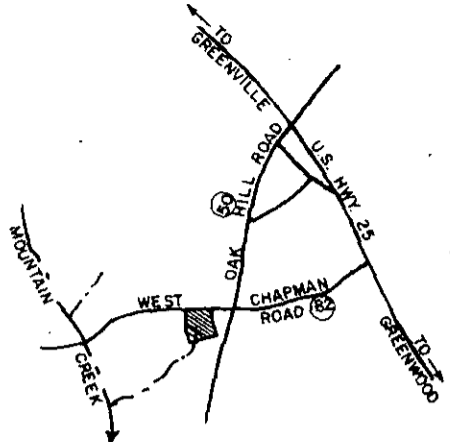

LOCATION MAP N/S
GREENVILLE COUNTY TAX MAP NUMBER 598.1-1-II

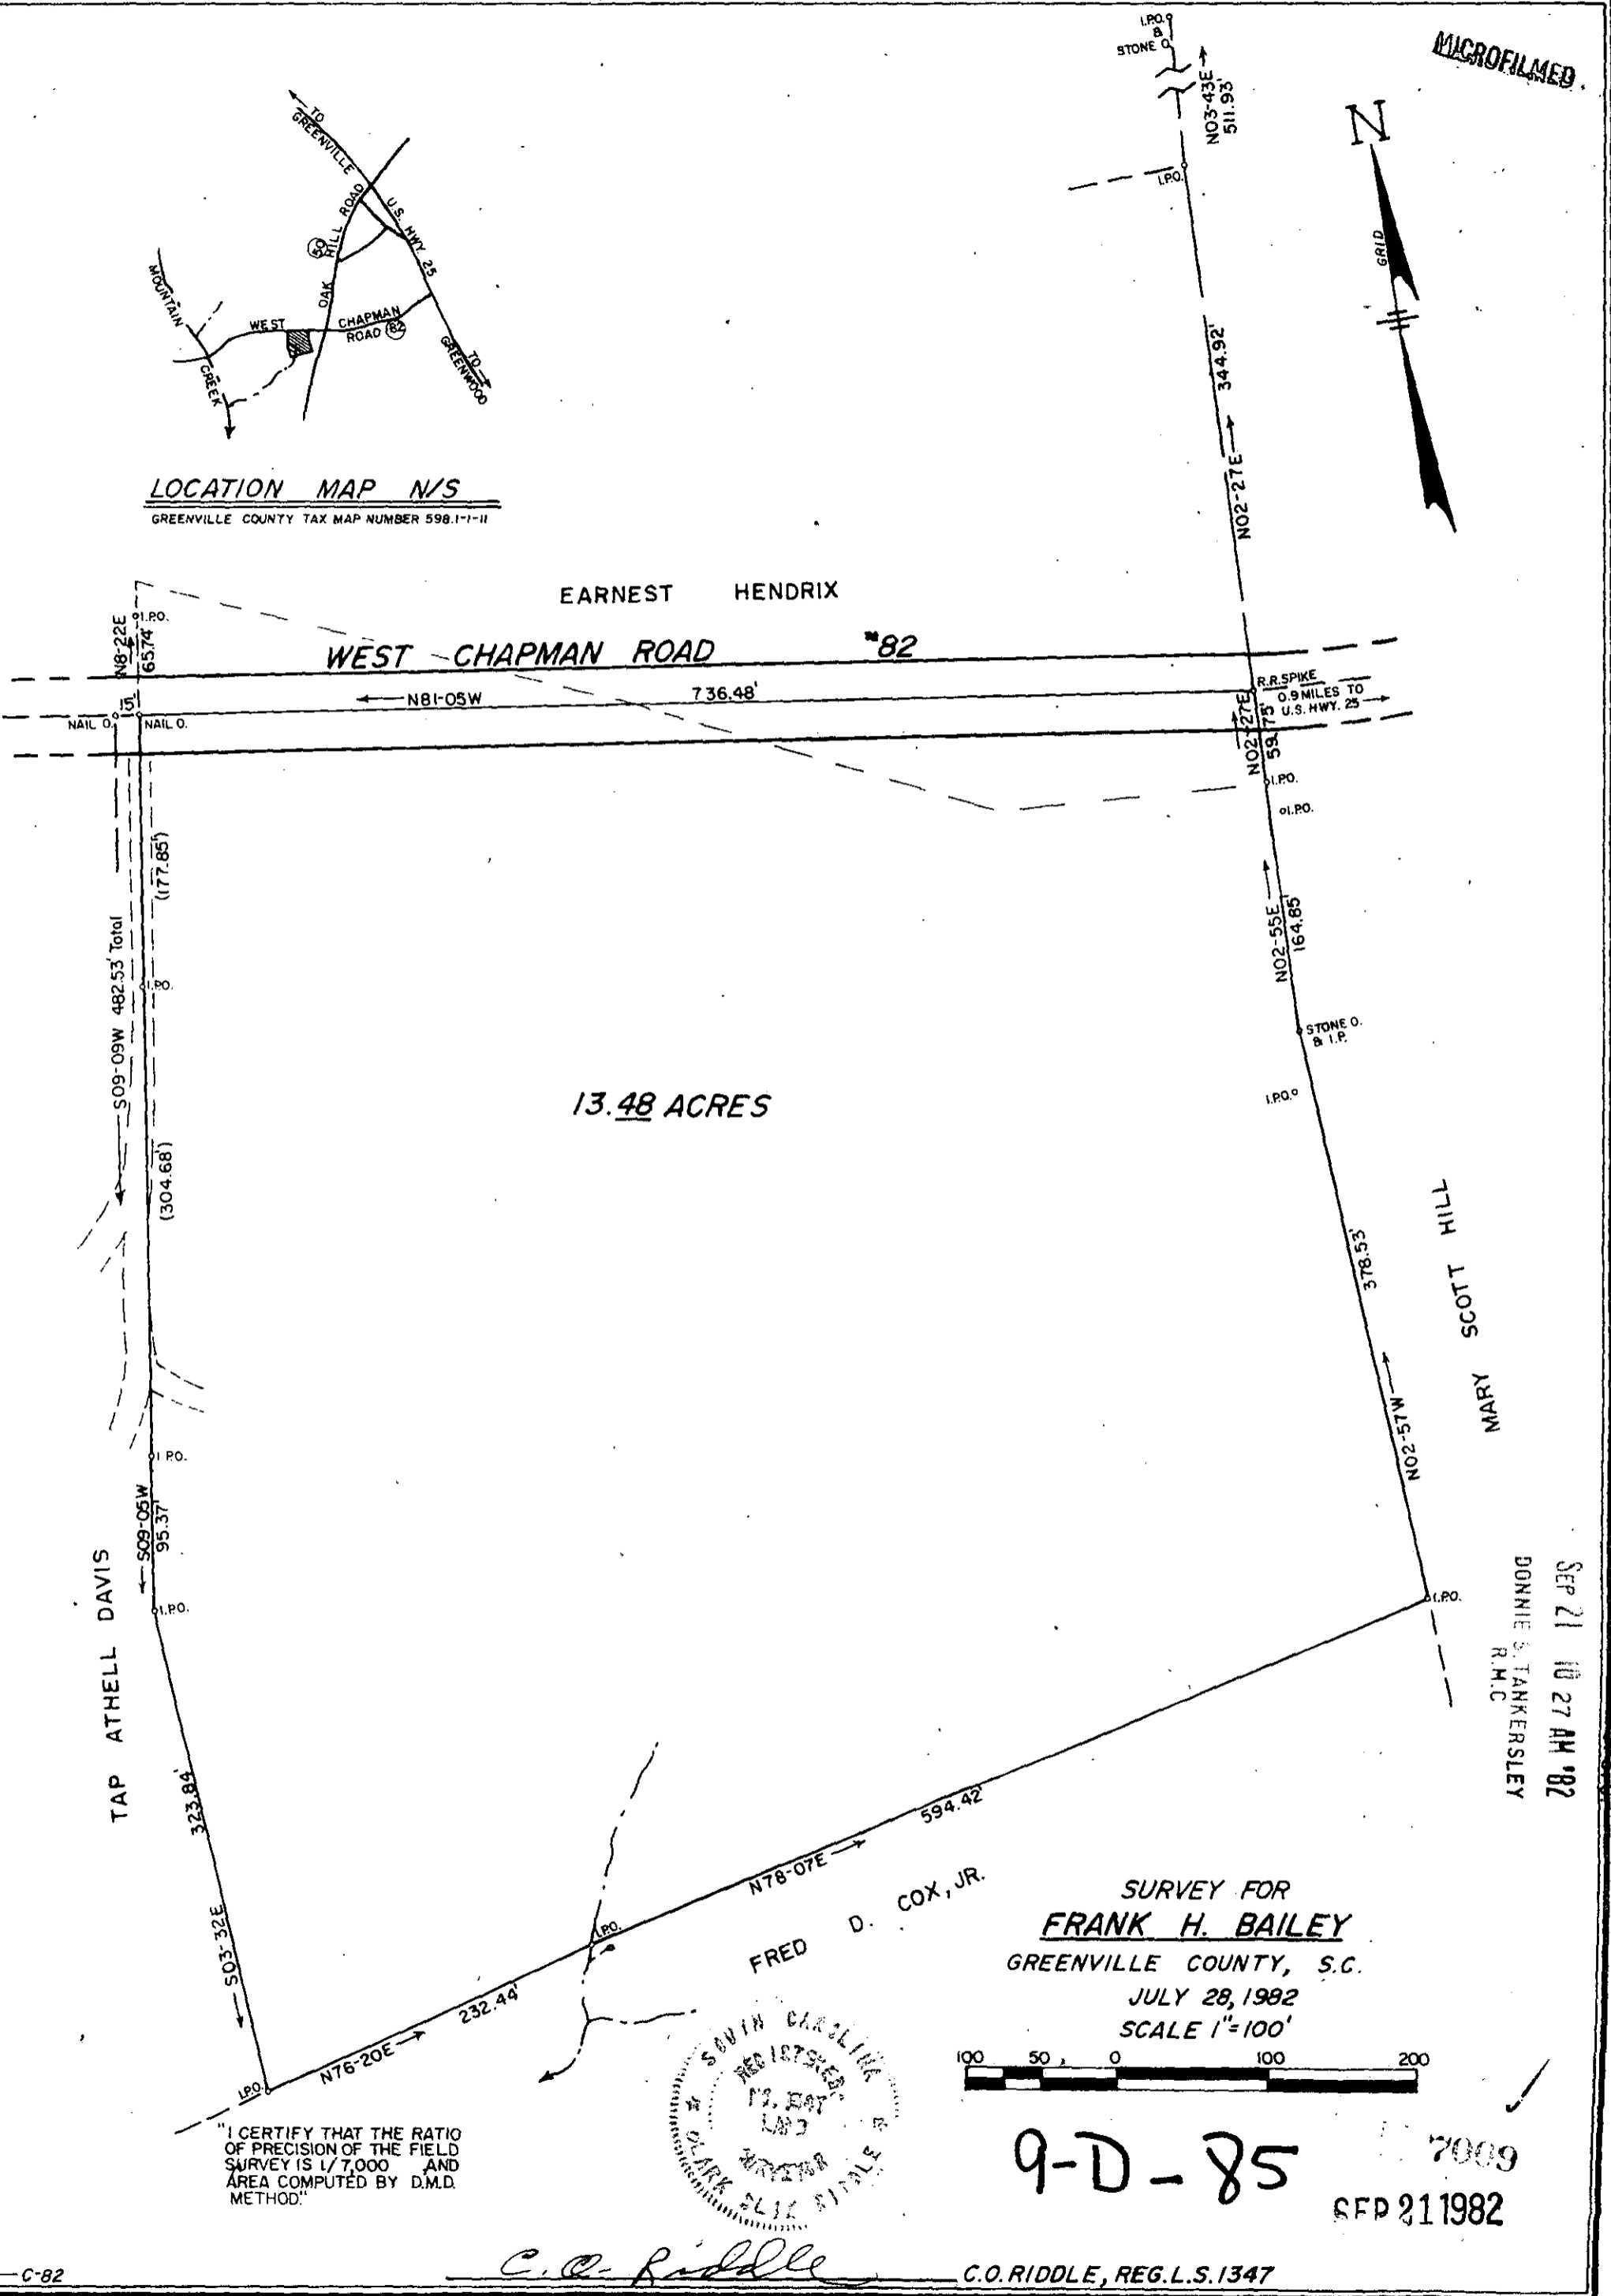

EARNEST HENDRIX

WEST CHAPMAN ROAD #82

13.48 ACRES

TAP ATHELL DAVIS

FRED D. COX, JR.

MARY SCOTT HILL

SEP 21 10 27 AM '82
DONNIE S. TANKERSLEY
R.M.C.

SURVEY FOR
FRANK H. BAILEY
GREENVILLE COUNTY, S.C.
JULY 28, 1982
SCALE 1"=100'



"I CERTIFY THAT THE RATIO OF PRECISION OF THE FIELD SURVEY IS 1/7,000 AND AREA COMPUTED BY D.M.D. METHOD."



9-D-85

7009
SEP 21 1982

C.O. Riddle

C.O. RIDDLE, REG. L.S. 1347