
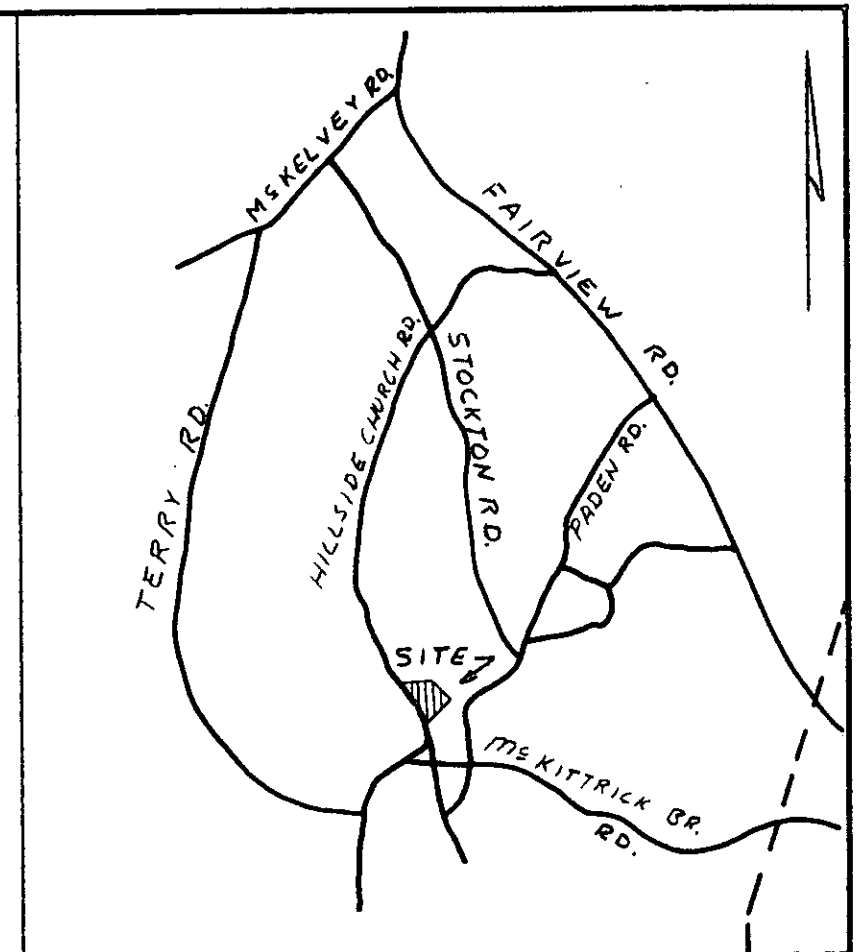


MAG. NORTH

FILED
GREENVILLE CO. S. C.
OCT 1 2 50 PM '82
DONNIE S. TANKERSLEY
R.M.C.

HAWKINS
569.1-1-15


SMITH
569.1-1-11

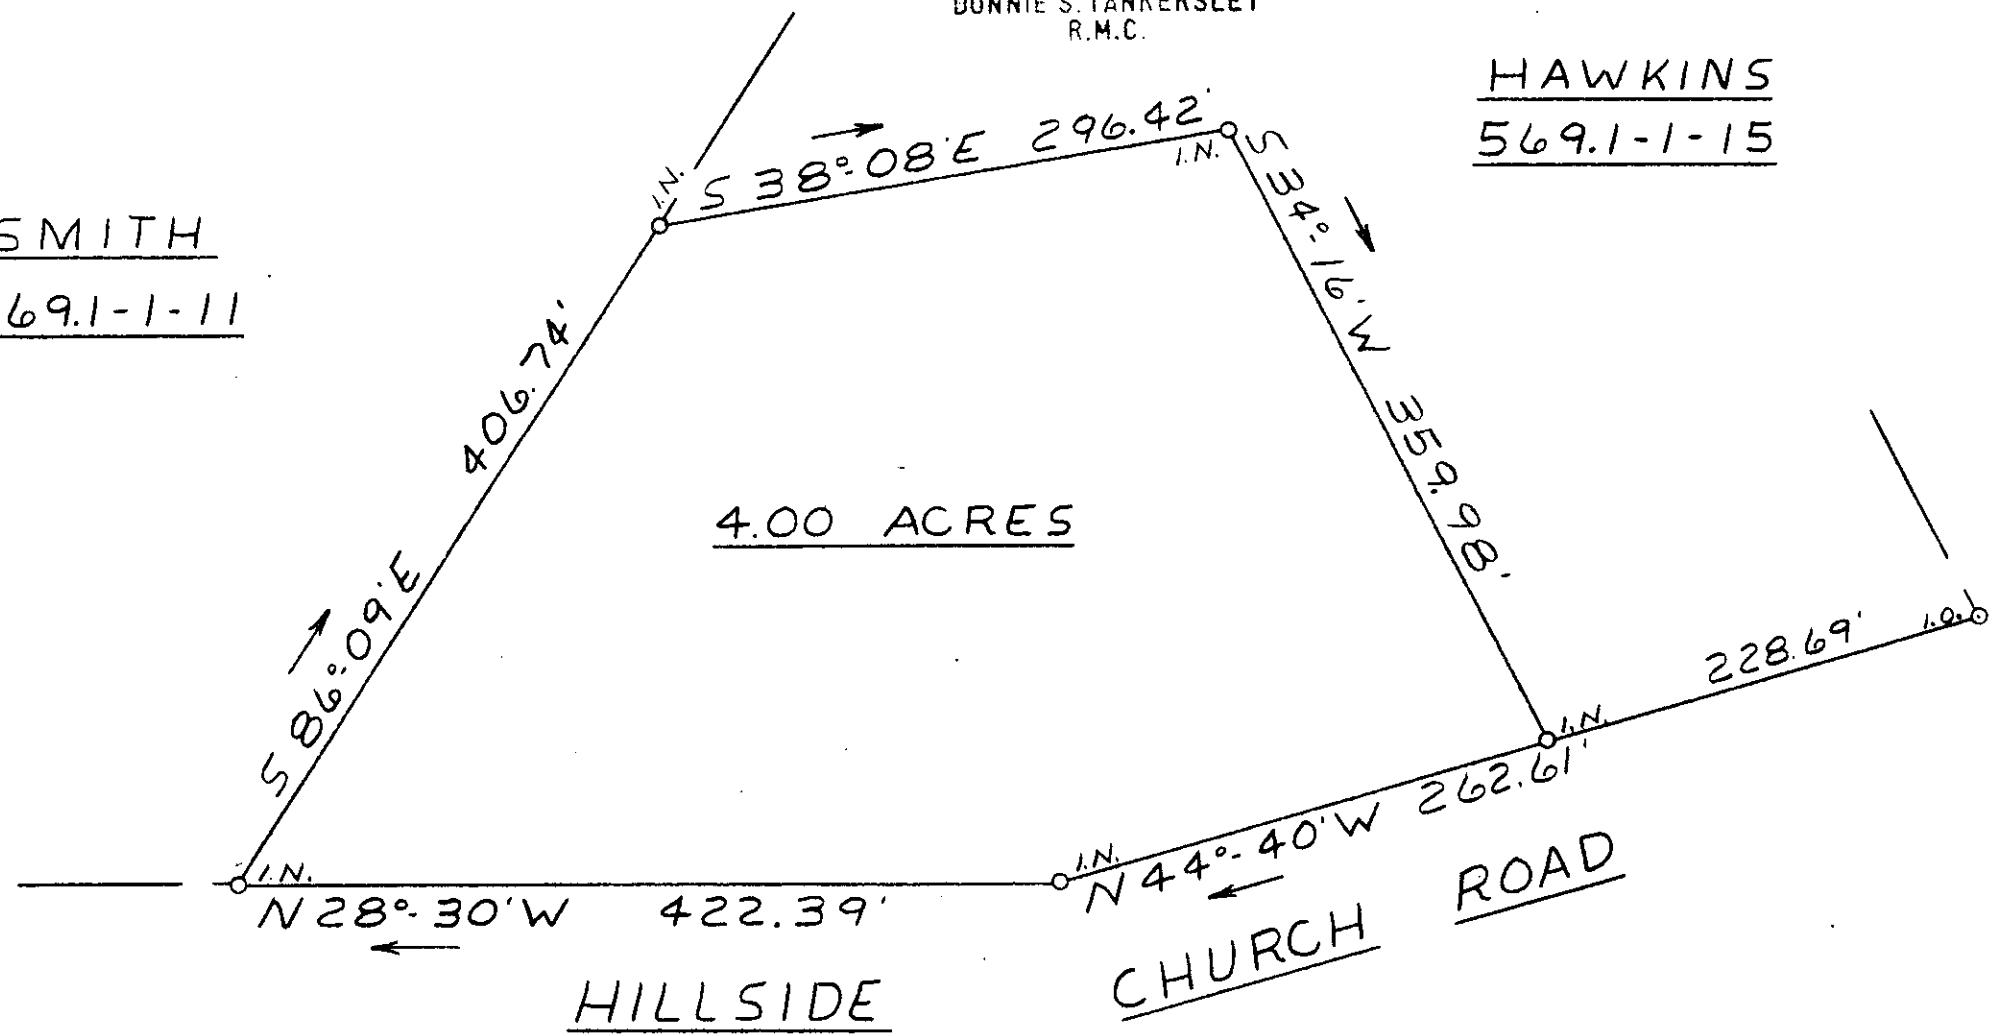

8062
✓
9D-92

I hereby certify that the ratio of precision of the field survey is 1/5,000 as shown hereon and the area was determined by DMD Method.

James R. Freeland
James R. Freeland RLS & PE 4781

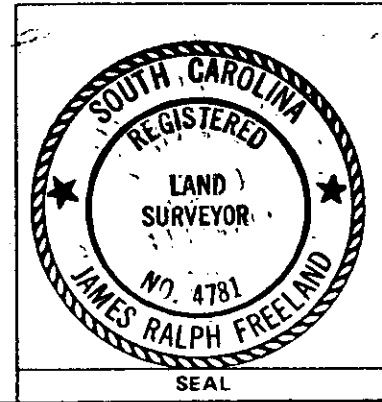

STATE OF SOUTH CAROLINA
GREENVILLE COUNTY

SURVEY FOR
JOE WELBORN

FREELAND & ASSOCIATES
Engineers • Land Surveyors

GREENVILLE, S.C.

SURVEY	LT
DRAWN	MC
CHECK	MC
SCALE	1" = 100'
DATE	9-14-82
DWG. NO.	82-7866-A

6CTO -----3 OC 182

MICROFILMED