
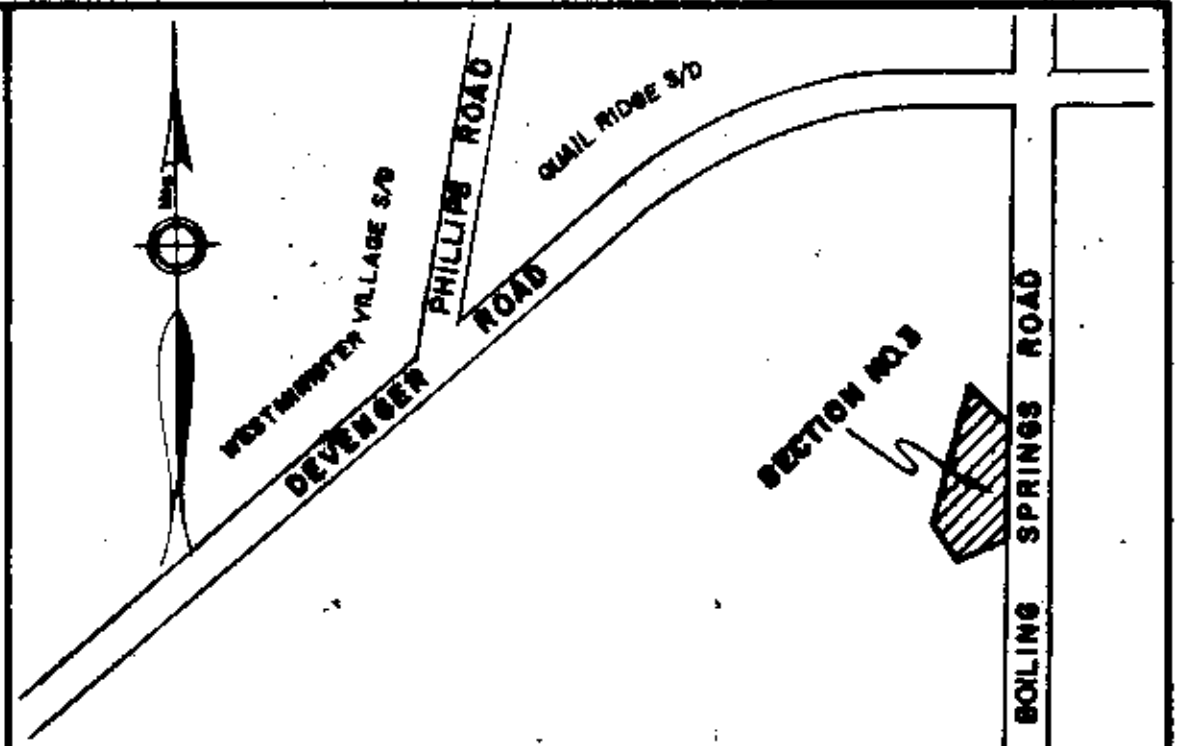


FILED  
GREENVILLE CO. S.C.  
Aug 25 1 59 PM '82  
DONNIE S. TANKERSLEY  
R.M.C.

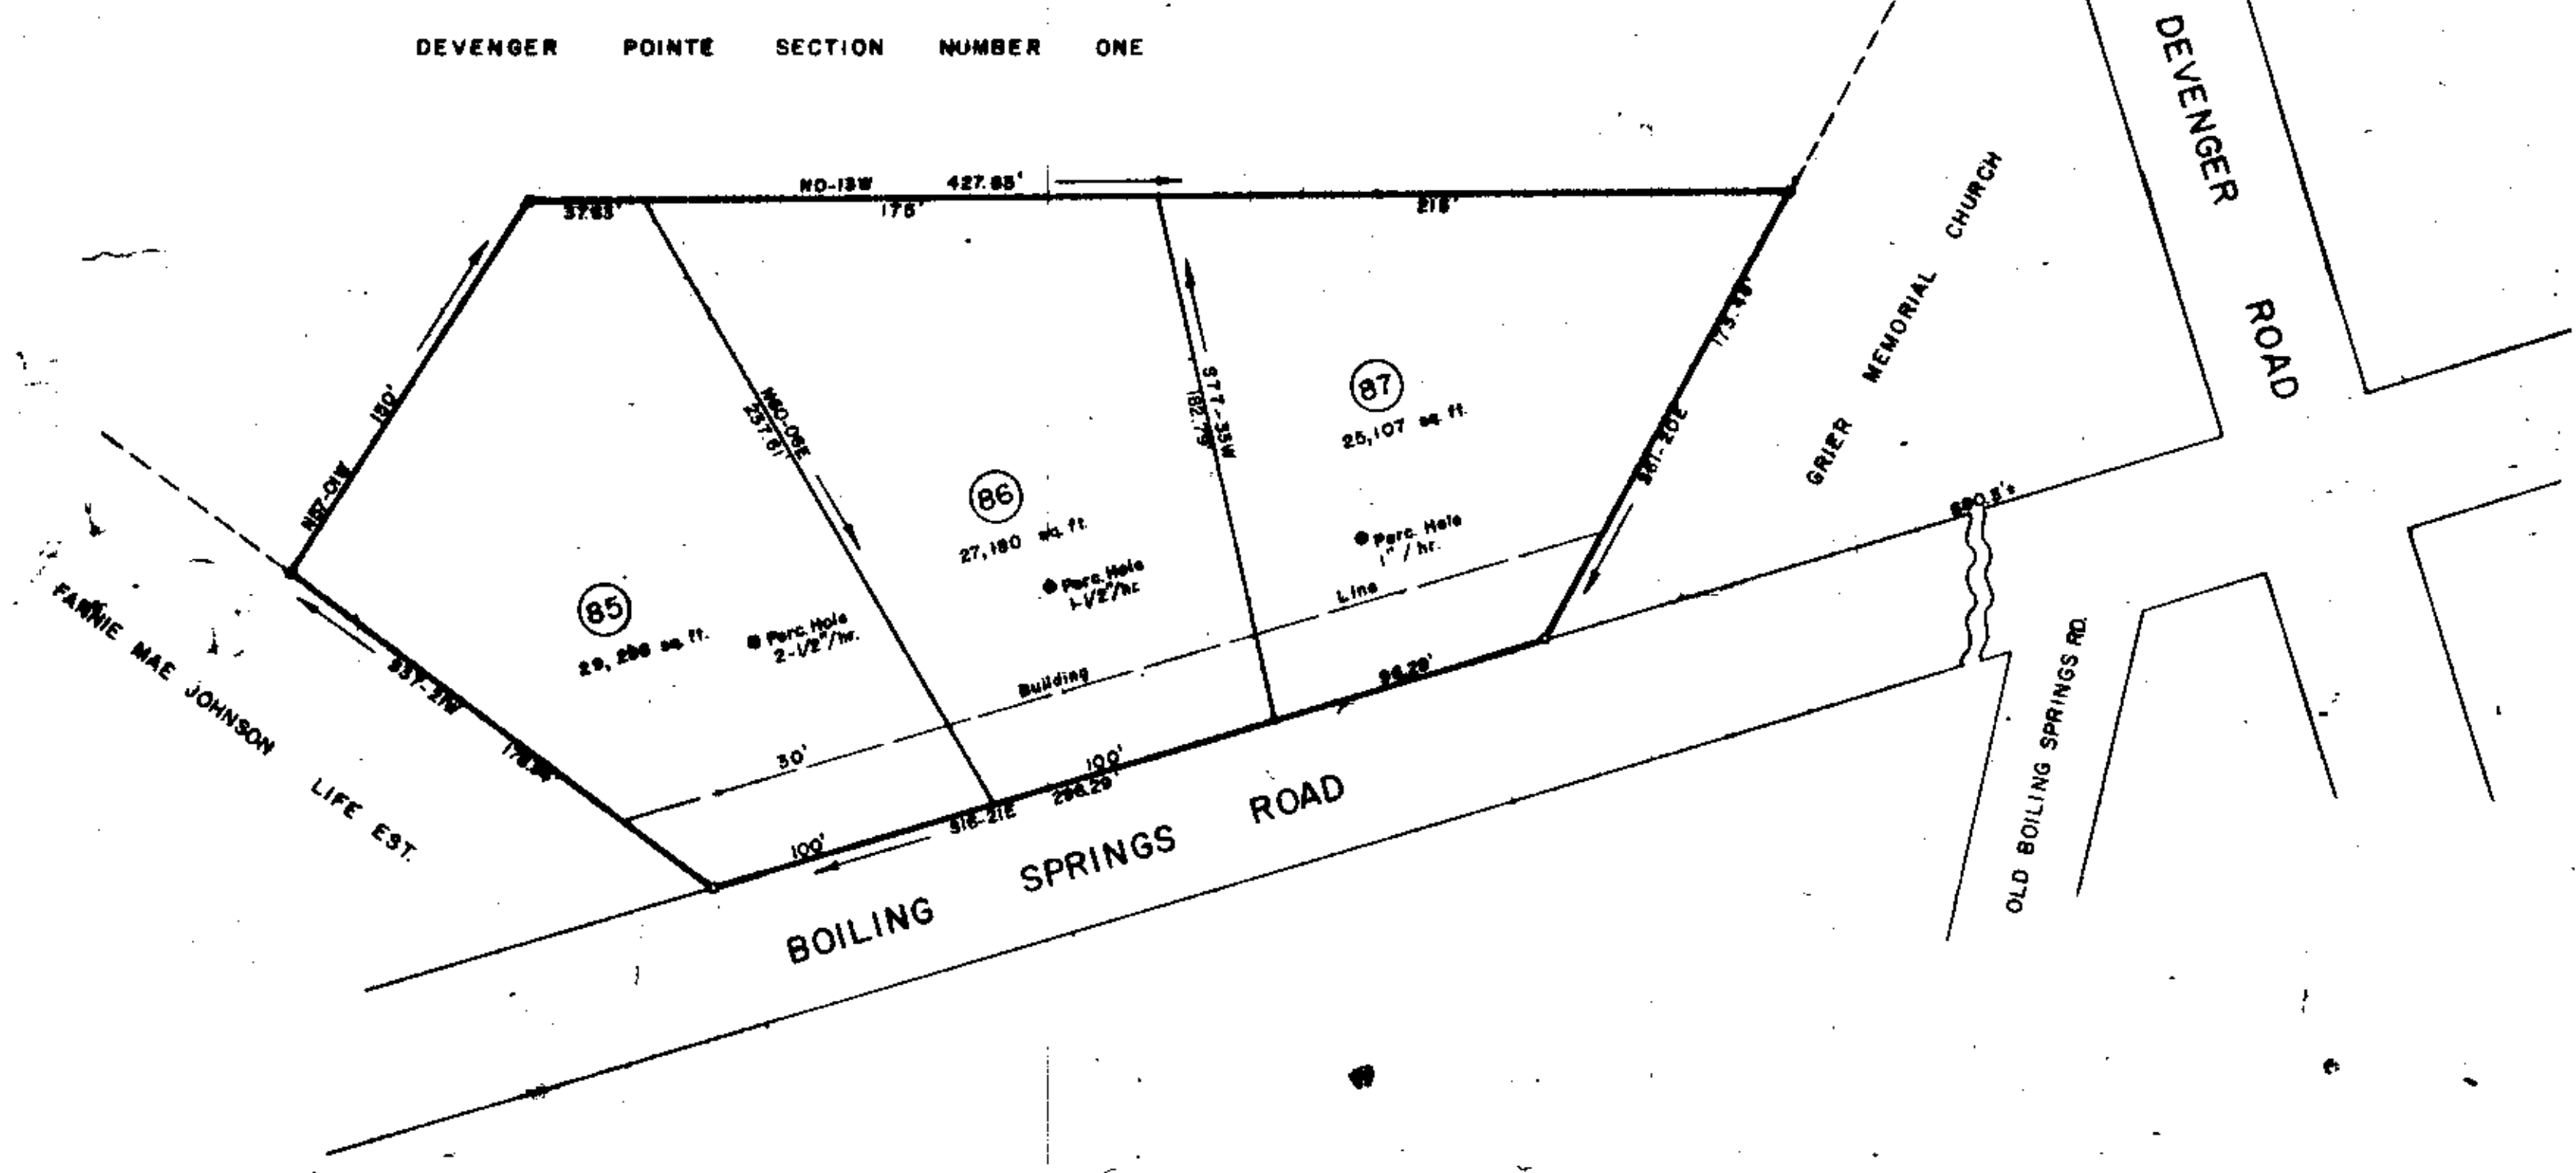

LOCATION MAP NOT TO SCALE

### FINAL PLAT

#### CERTIFICATE OF OWNERSHIP AND DEDICATION

"The undersigned hereby acknowledges that I own fee and the entirety of the property shown and described herein and that I have hereby adopted this plan of subdivision with my best fee consent and that I have established the minimum building restriction lines, and hereby dedicate to public use as roads, streets, and easements, forever of record as shown or indicated on said plat.

10 / 1 / 81 Signed D. B. Smith  
 / / / Signed \_\_\_\_\_  
 / / / Signed \_\_\_\_\_  
 / / / Signed \_\_\_\_\_

#### CERTIFICATE OF ACCURACY

"I, \_\_\_\_\_, certify that this plat was drawn by me and that I have made every effort to see that the same is correct and that I have established the minimum building restriction lines, and hereby dedicate to public use as roads, streets, and easements, forever of record as shown or indicated on said plat.

10 / 1 / 81 Signed R. W. Austin  
 DATE LICENSED ENGINEER OR REGISTERED SURVEYOR  
 S. C. Registration No. 212

#### CERTIFICATE OF APPROVAL FOR RECORDING

"I hereby certify that the subdivision plan shown herein has been found to comply with the Subdivision Regulations for Greenville County, with the exception of such variances, if any, as are noted in the minutes of the Greenville County Planning Commission of Greenville County, South Carolina, and that it has been approved for recording in the office of the County Register of Deeds Conveyances."

8-25-82 Signed F. J. Forbes  
 DATE DIRECTOR OF PLANNING  
 GREENVILLE COUNTY PLANNING COMMISSION

FILE NUMBER  
**82-131**

SECTION NUMBER THREE  
**DEVENGER POINTE**

DEVENGER PROPERTY ASSOCIATES DALTON & NEVES CO.  
OWNER ENGINEERS

NO. OF ACRES 1.872 MILES OF NEW ROAD 0  
 NO. OF LOTS 3 DATE October 1981  
 ZONED R-12 1689



FB 464  
Block Book Ref. 5403-1-21  
5" Drainage & Utility Easement along  
all rear and side lot lines.  
Iron Pins at all corners.

Plat Filed This 25 day of August 19 82  
 And Recorded in Vol. 9F Page 5 at 1:51 P.M.  
Donnie S. Tankersley  
 Register-Memo Conveyance Greenville County, S.C.

RECORDING FEE  
PAID \$ 5.00

9-F-5

AUG 25 1982

1689