



FILED  
GREENVILLE CO. S.C.  
SEP 17 2 37 PM '82  
DONNIE S. TANKERLEY  
R.M.C.

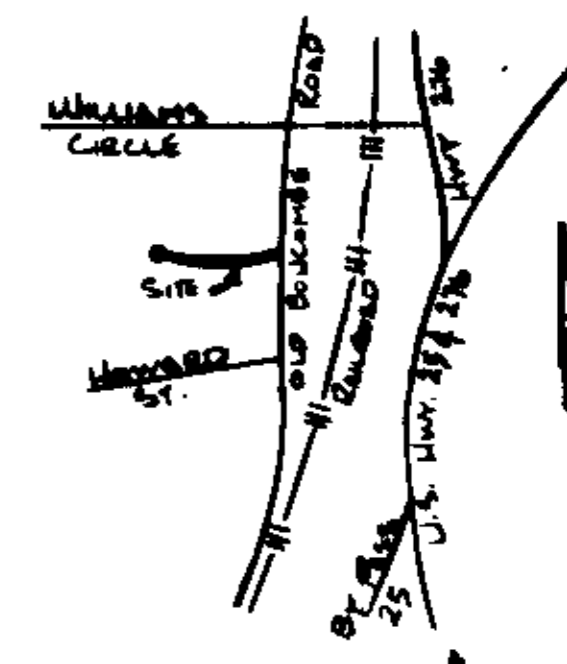

LOCATION MAP

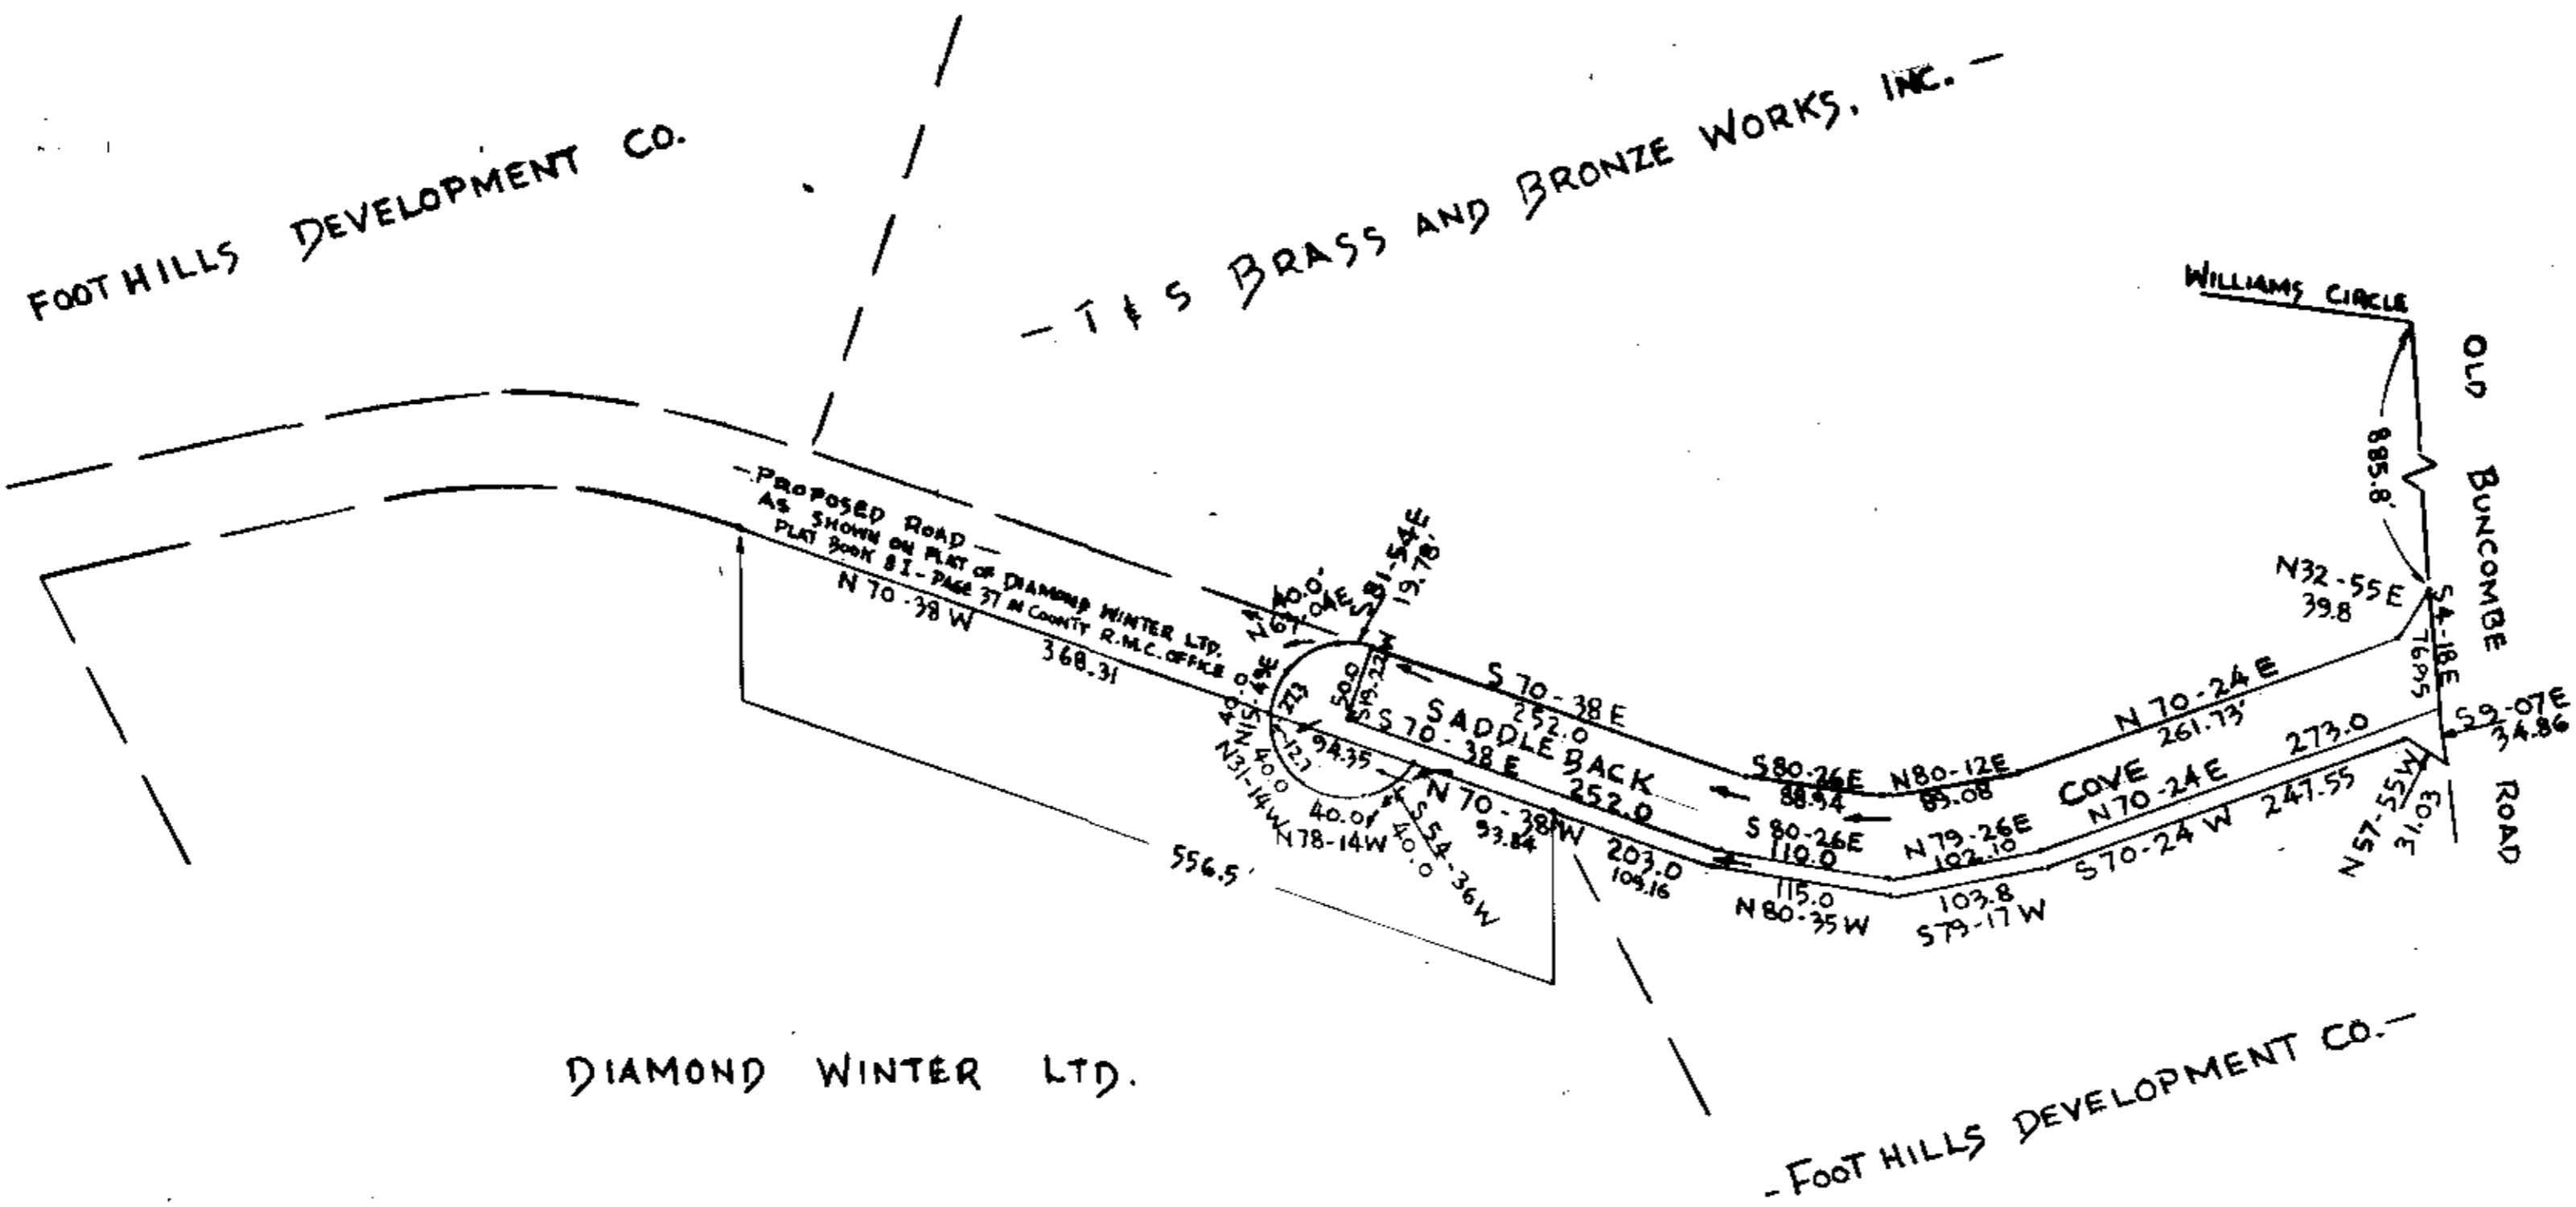

**LEGEND**

→ DIRECTION OF DRAINAGE FLOW

**NOTE:**

STORM WATER COMING OFF SADDLEBACK COVE AND SHEETING ACROSS PROPERTIES OF FOOT HILLS DEVELOPMENT COMPANY, AND DIAMOND WINTER LTD. WILL BE COVERED BY BLANKET EASEMENTS FROM FOOT HILLS DEVELOPMENT CO. AND DIAMOND WINTER LTD.

Plat Filed This 17 day of Sept 1982  
And Recorded in Vol. 9F Page 9 at 2:37 P.M.  
Donnie S. Tankerley  
Register Messrs Conveyance Greenville County, S.C.

9-17-82  
RECORDING 111  
Fees \$500

**FINAL PLAT**

**CERTIFICATE OF OWNERSHIP AND DEDICATION**

"The undersigned hereby acknowledge that I own and the control of the property herein and described hereon and that I (we) hereby adopt this plan of subdivision with my (our) free consent and that I (we) establish the minimum building restriction lines, and hereby dedicate to public use as roads, streets, and easements, forever of record as shown or indicated on said plat.

9-2-82  
Signed: *CSL*  
\_\_\_\_\_  
Signed: \_\_\_\_\_  
\_\_\_\_\_  
Signed: \_\_\_\_\_  
\_\_\_\_\_  
Signed: \_\_\_\_\_

**CERTIFICATE OF ACCURACY**

I certify that this plat was drawn by me (or under my supervision) (an actual survey made under my supervision from an actual survey made by me) (best description recorded in Book \_\_\_\_\_ Page \_\_\_\_\_ Book \_\_\_\_\_ Page \_\_\_\_\_, etc.) (other); that the error of closure as calculated by latitudes and departures is \_\_\_\_\_; that the boundaries not surveyed are shown as broken lines plotted in accordance with the Greenville County Subdivision Regulations as adopted.

6-10-81  
DATE  
S.C. Registration No. 3320

**CERTIFICATE OF APPROVAL FOR RECORDING**

"I hereby certify that the subdivision plat shown hereon has been found to comply with the Subdivision Regulations for Greenville County, with the exception of such variances, if any, as are noted in the minutes of the Greenville County Planning Commission of Greenville County, South Carolina, and that it has been approved for recording in the office of the County Register of Messrs Conveyance."

9-17-82  
DATE  
7 J. Forbes  
DIRECTOR OF PLANNING  
GREENVILLE COUNTY PLANNING COMMISSION

**FILE NUMBER**

79-102

SURVEY FOR  
T. & S. BRASS & BRONZE WORKS, INC.

OWNER: *CSL*  
REGISTERED SURVEYOR  
ENGINEER OR SURVEYOR

NO. OF ACRES: \_\_\_\_\_ MILES OF NEW ROADS: \_\_\_\_\_

NO. OF LOTS: \_\_\_\_\_ DATE: 6/10/81  
REV. 1/28/82  
2nd Rev. 2/18/82

SCALE: 1" = 100'

9-F-9  
6875  
SEP 17 1982