


FILED
GREENVILLE S.C.
APR 13 10 22 AM '83
DONNIE S. JARVISLEY
R.M.C.

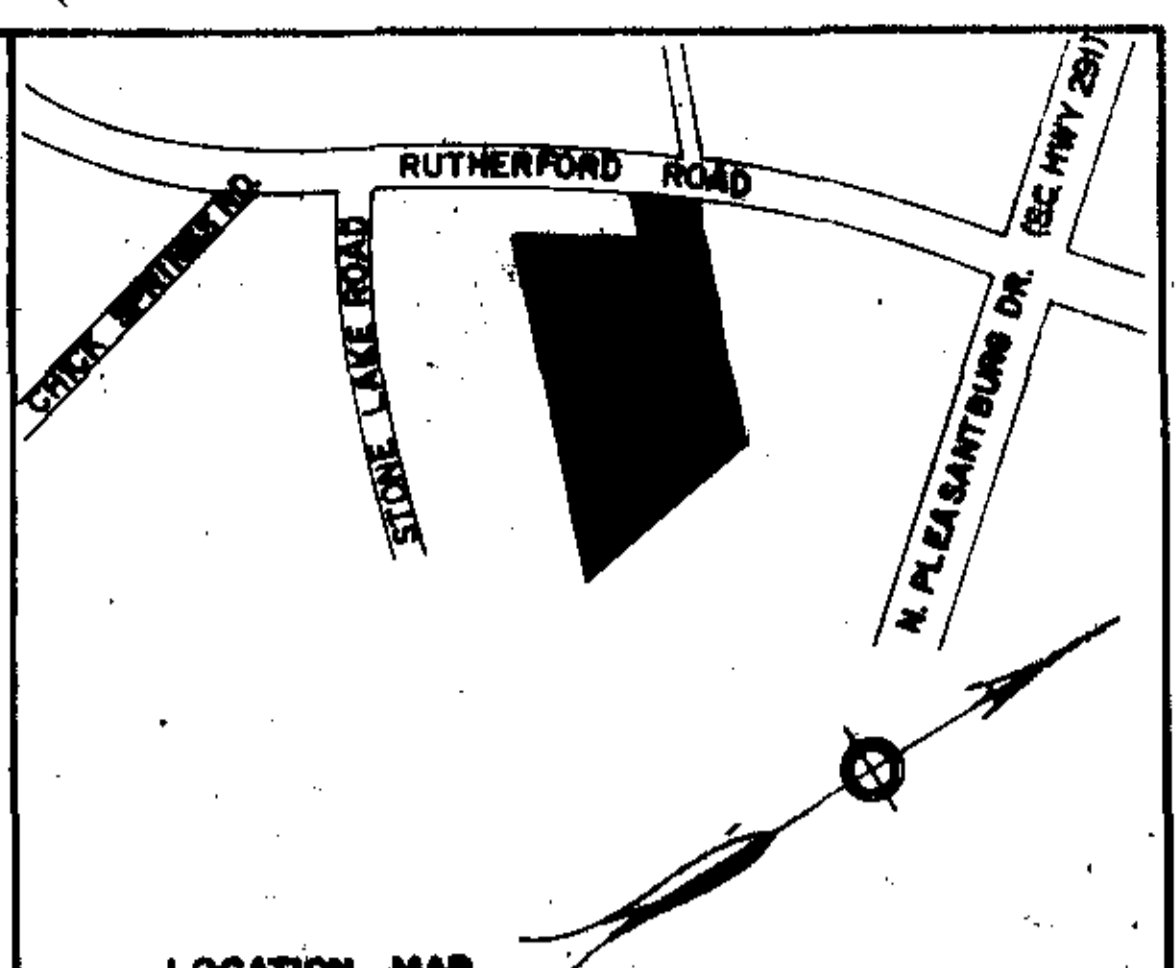

LOCATION MAP

FINAL PLAN

CERTIFICATE OF SUBDIVISION AND RESUBDIVISION
 I, the undersigned, being duly qualified, do hereby certify that the above described land is divided into lots and blocks as shown on this plan, and that I have complied with all laws and regulations of the State of South Carolina relating to the subdivision of land, and that the said lots and blocks are suitable for use as lots, streets, and easements, and that all other laws and regulations of the State of South Carolina relating to the subdivision of land have been complied with.
 4-4-83

CERTIFICATION OF ACCURACY

I, the undersigned, being duly qualified, do hereby certify that the above described land is divided into lots and blocks as shown on this plan, and that I have complied with all laws and regulations of the State of South Carolina relating to the subdivision of land, and that the said lots and blocks are suitable for use as lots, streets, and easements, and that all other laws and regulations of the State of South Carolina relating to the subdivision of land have been complied with.
 APRIL 8, 1983

CERTIFICATE OF APPROVAL FOR RESUBDIVISION

I hereby certify that the subdivision and resubdivision herein described comply with all laws and regulations of the State of South Carolina relating to the subdivision of land, and that the said lots and blocks are suitable for use as lots, streets, and easements, and that all other laws and regulations of the State of South Carolina relating to the subdivision of land have been complied with.
 4-13-83

FILE NUMBER
82-120

STONE GLEN



COLLEGE PROPERTIES, INC. OWNER
DALTON B. NEVES CO. ENGINEERS

NO. OF ACRES 7.73 MILES OF NEW ROAD 0.28

NO. OF LOTS 37 DATE APRIL, 1983

ZONED R-6

SCALE 1" = 50'

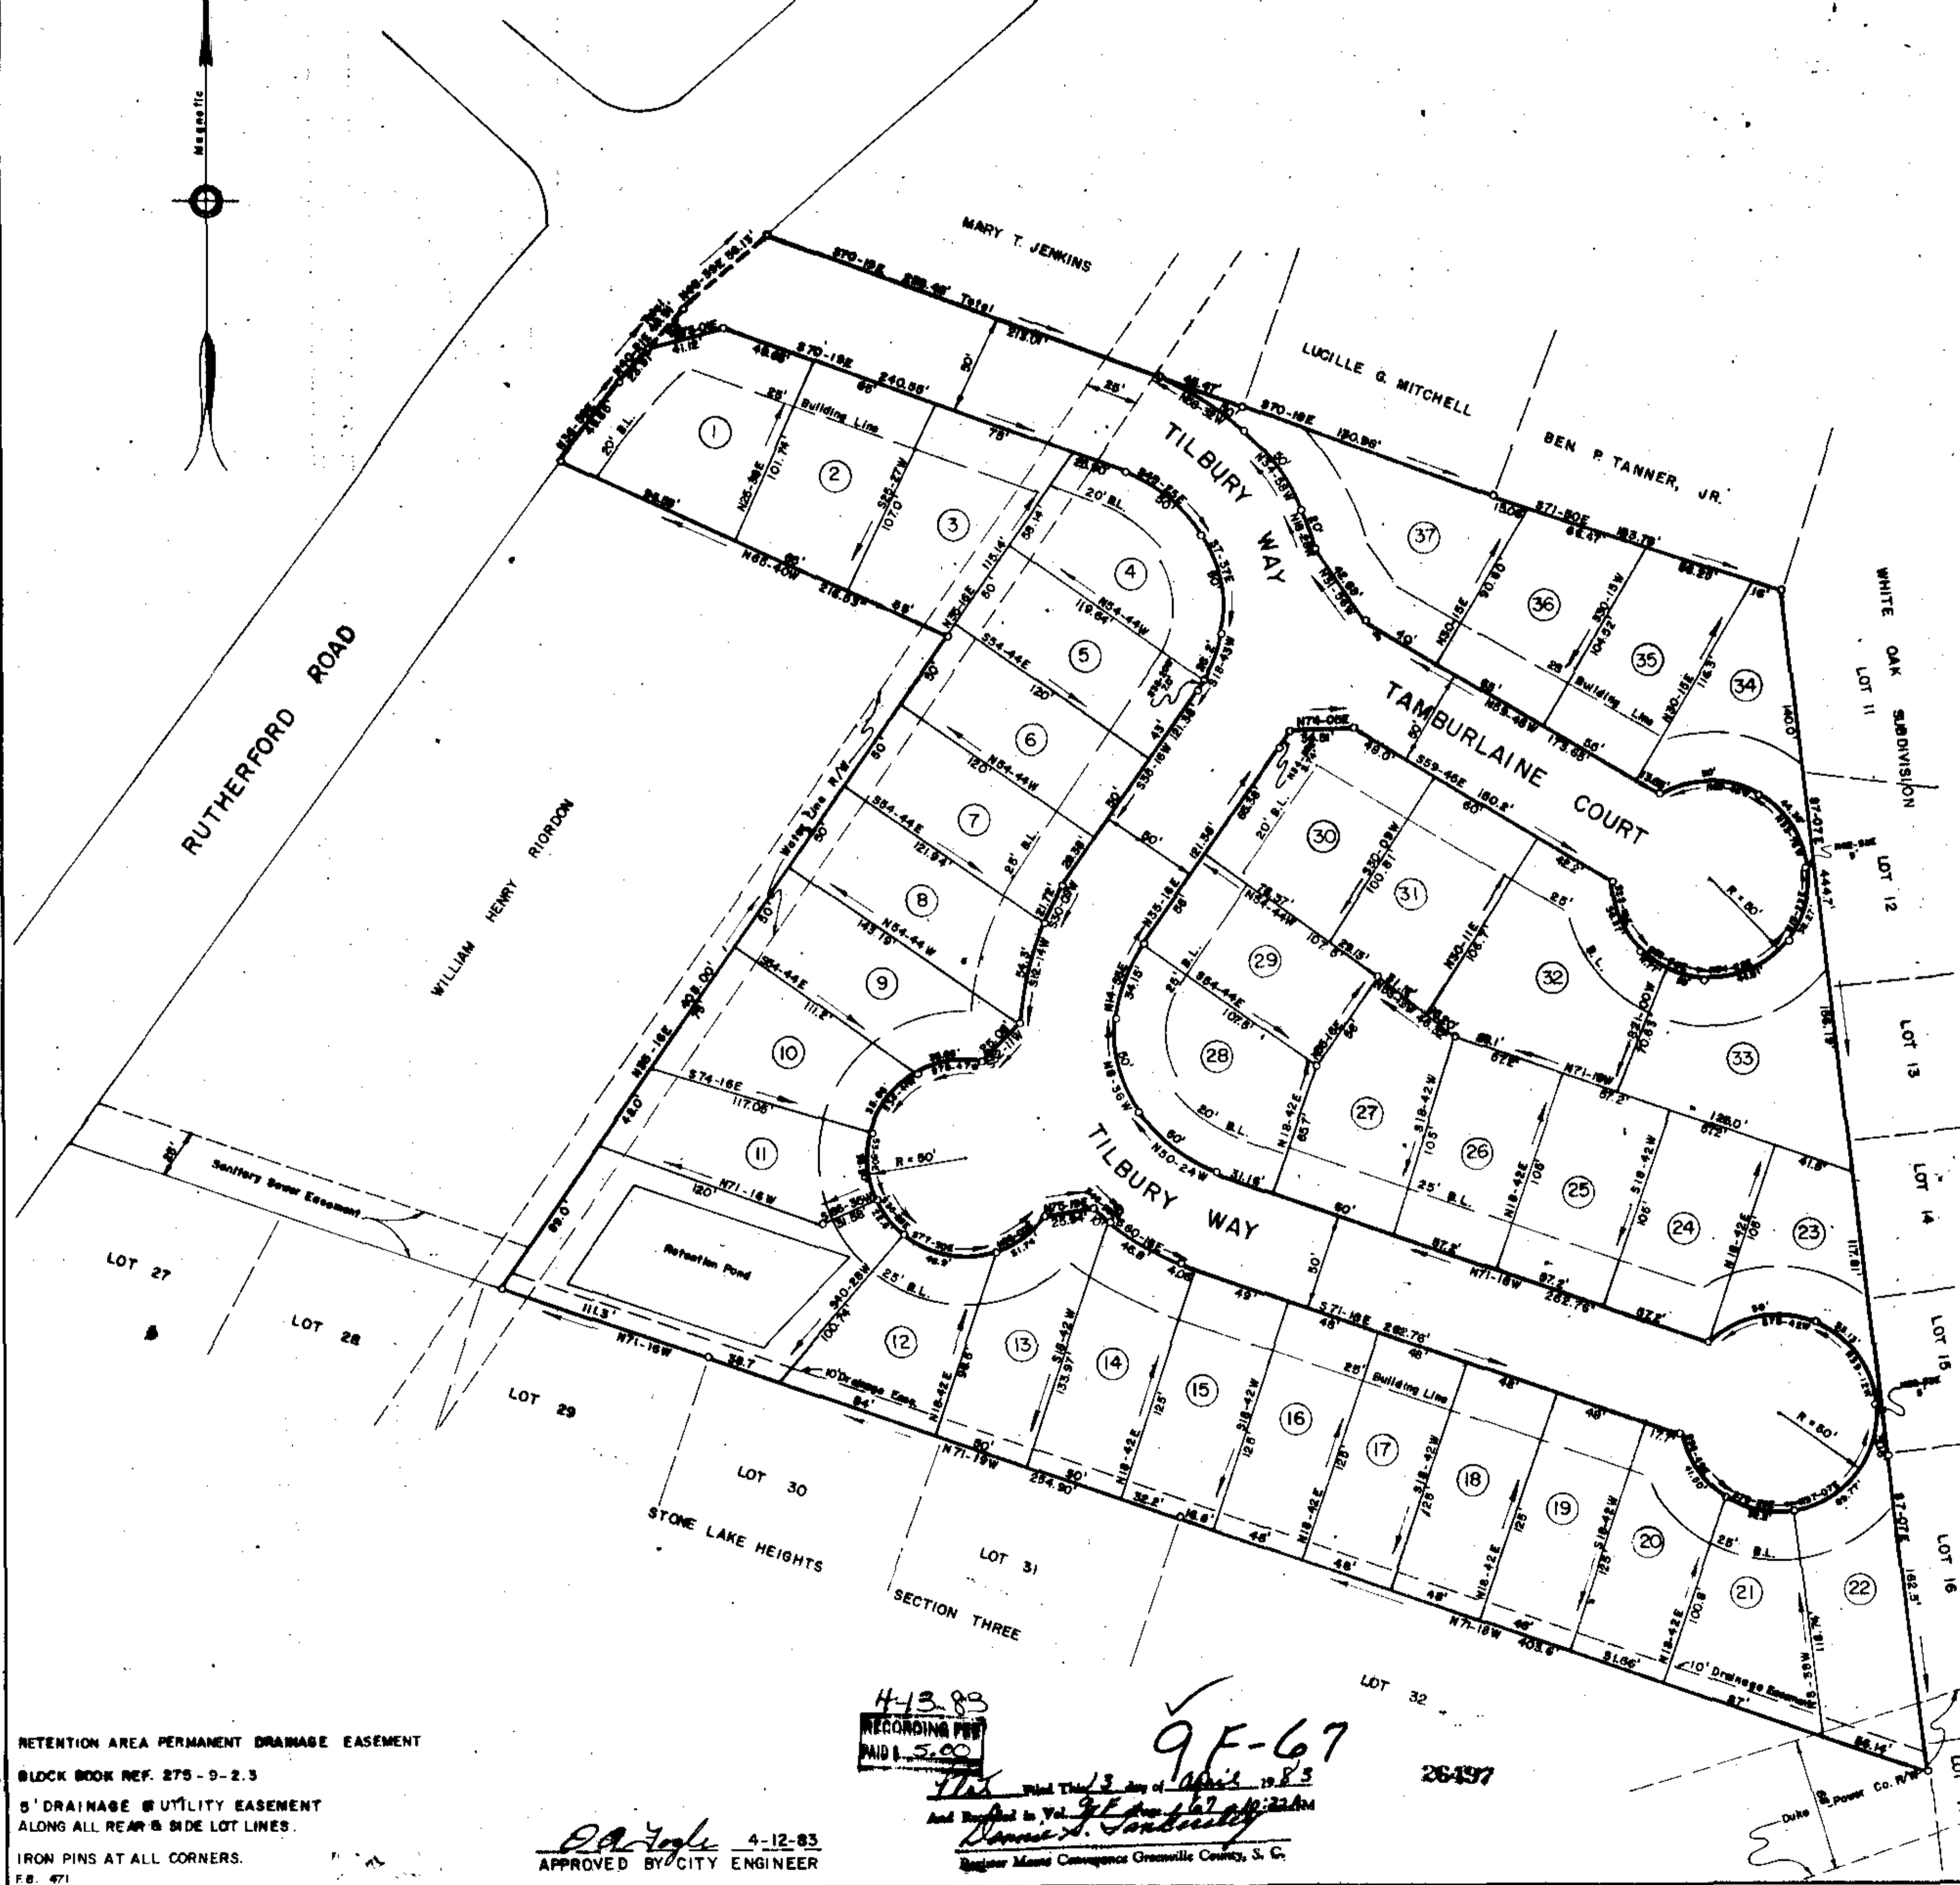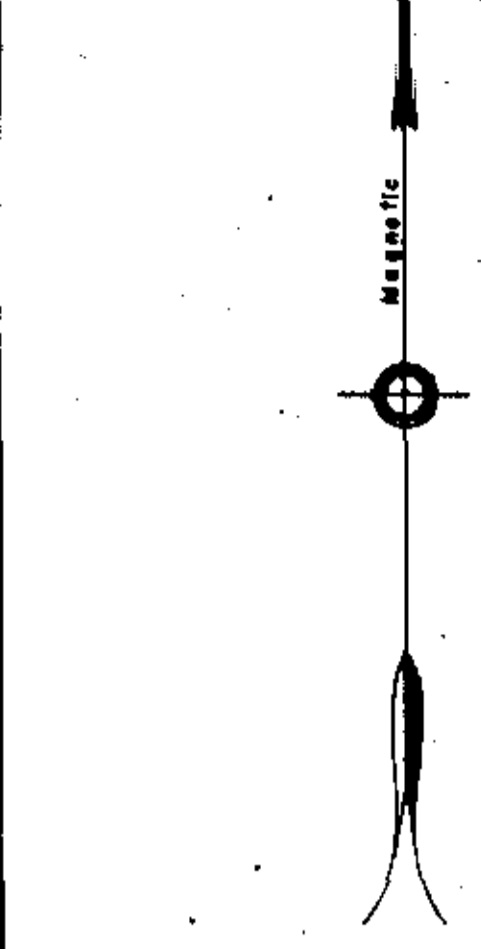

RETENTION AREA PERMANENT DRAINAGE EASEMENT
 BLOCK BOOK REF. 275-9-2.3
 5' DRAINAGE & UTILITY EASEMENT
 ALONG ALL REAR & SIDE LOT LINES.
 IRON PINS AT ALL CORNERS.
 F.B. 471

APPROVED BY CITY ENGINEER
 4-12-83

4-13-83
 RECORDING FEE
 PAID \$5.00
 9F-67
 26497
 Donee: M. Jarvisley
 Register: M. Jarvisley
 Register: M. Jarvisley
 Register: M. Jarvisley