
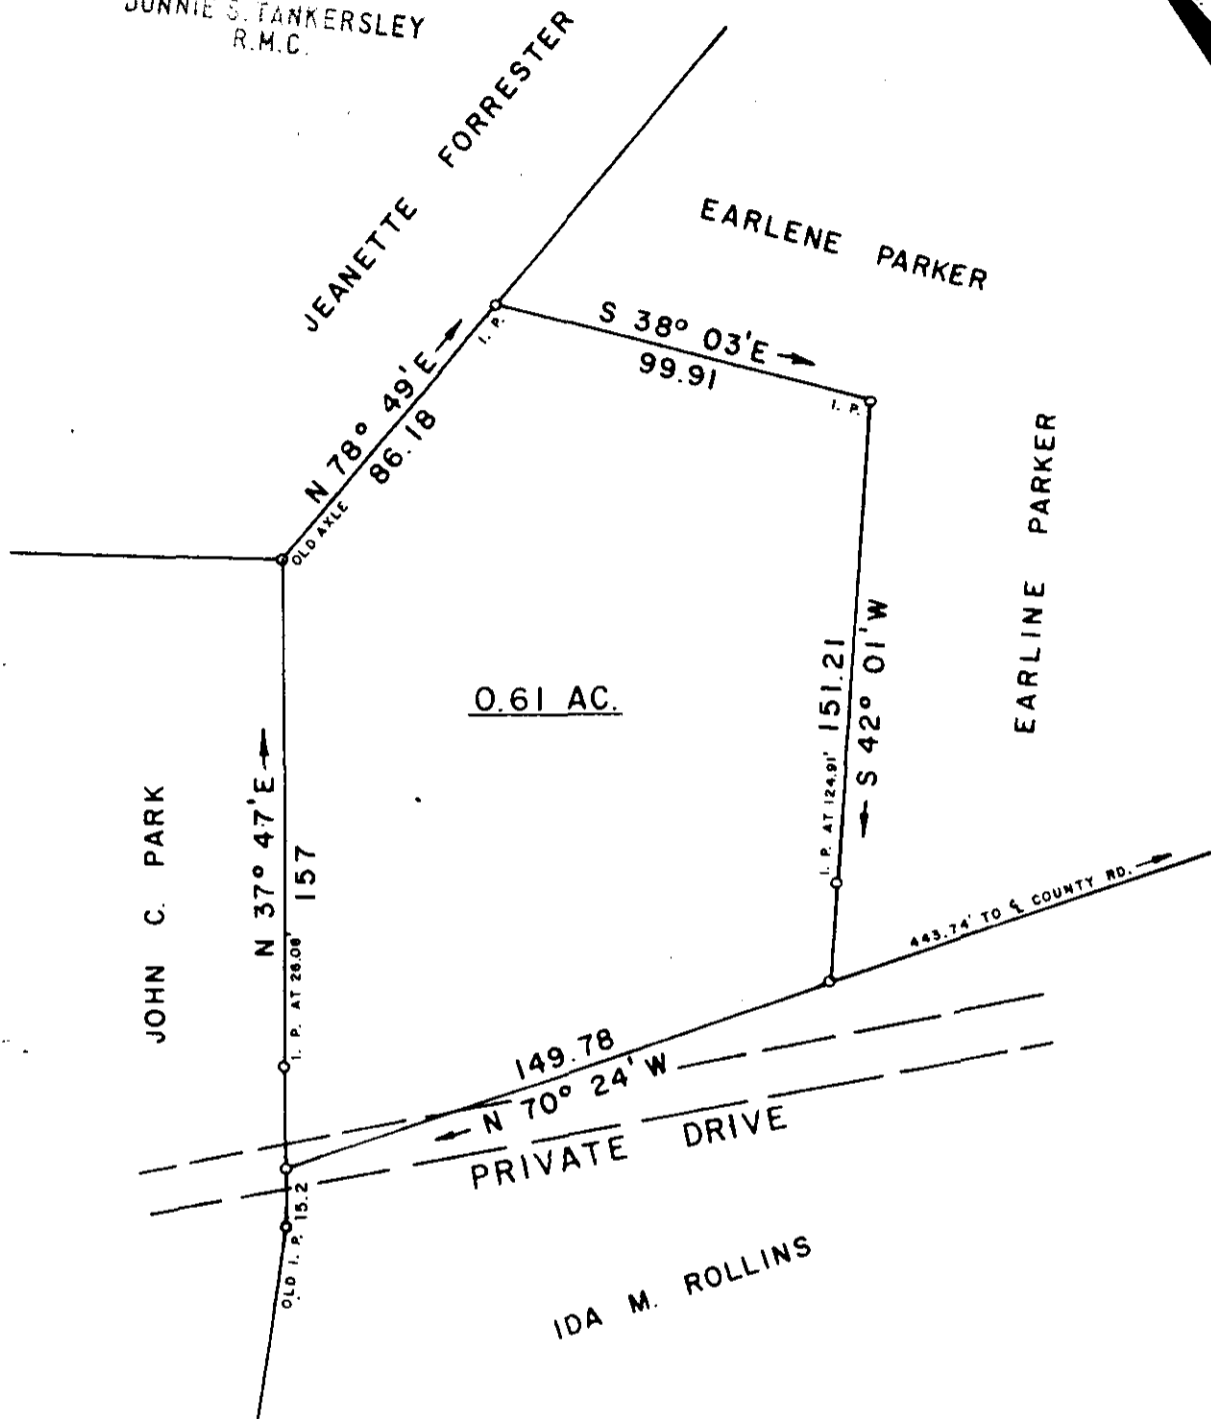


MICROFILMED

FILED  
GREENVILLE CO. S. C.  
OCT 11 2 07 PM '82  
DONNIE S. TANKERSLEY  
R.M.C.

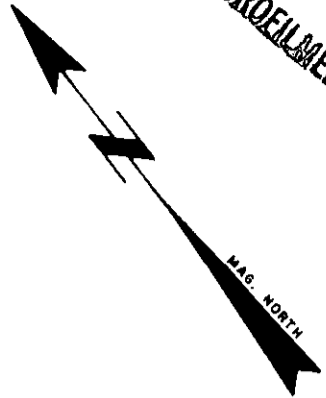

OCT 11 1982 8888  
✓ 9-G-49

I CERTIFY THAT THE RATIO OF PRECISION OF THE FIELD SURVEY IS 1/7,500 AS SHOWN HEREON AND THE AREAS WERE DETERMINED BY THE D. M. D. METHOD OF AREA CALCULATION.

SURVEY FOR

275


**EARLINE PARKER**

LOCATED NEAR BARTON CHAPEL CHURCH

|          |                    |              |                |
|----------|--------------------|--------------|----------------|
| COUNTY:  | GREENVILLE         | STATE:       | SOUTH CAROLINA |
| DATE:    | SEPTEMBER 15, 1982 | FIELD CHIEF: | N. L. SPIVEY   |
| REVISED: |                    | DRAWN BY:    | L. B. MORROW   |

SCALE 1" = 50'

WOLFE & HUSKEY, INC - ENGINEERING and SURVEYING  
P. O. BOX 35 - LYMAN, S. C 29365

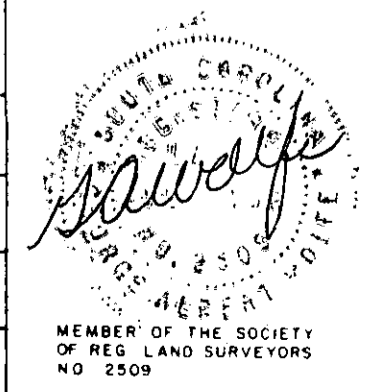

OCT 11 1982