
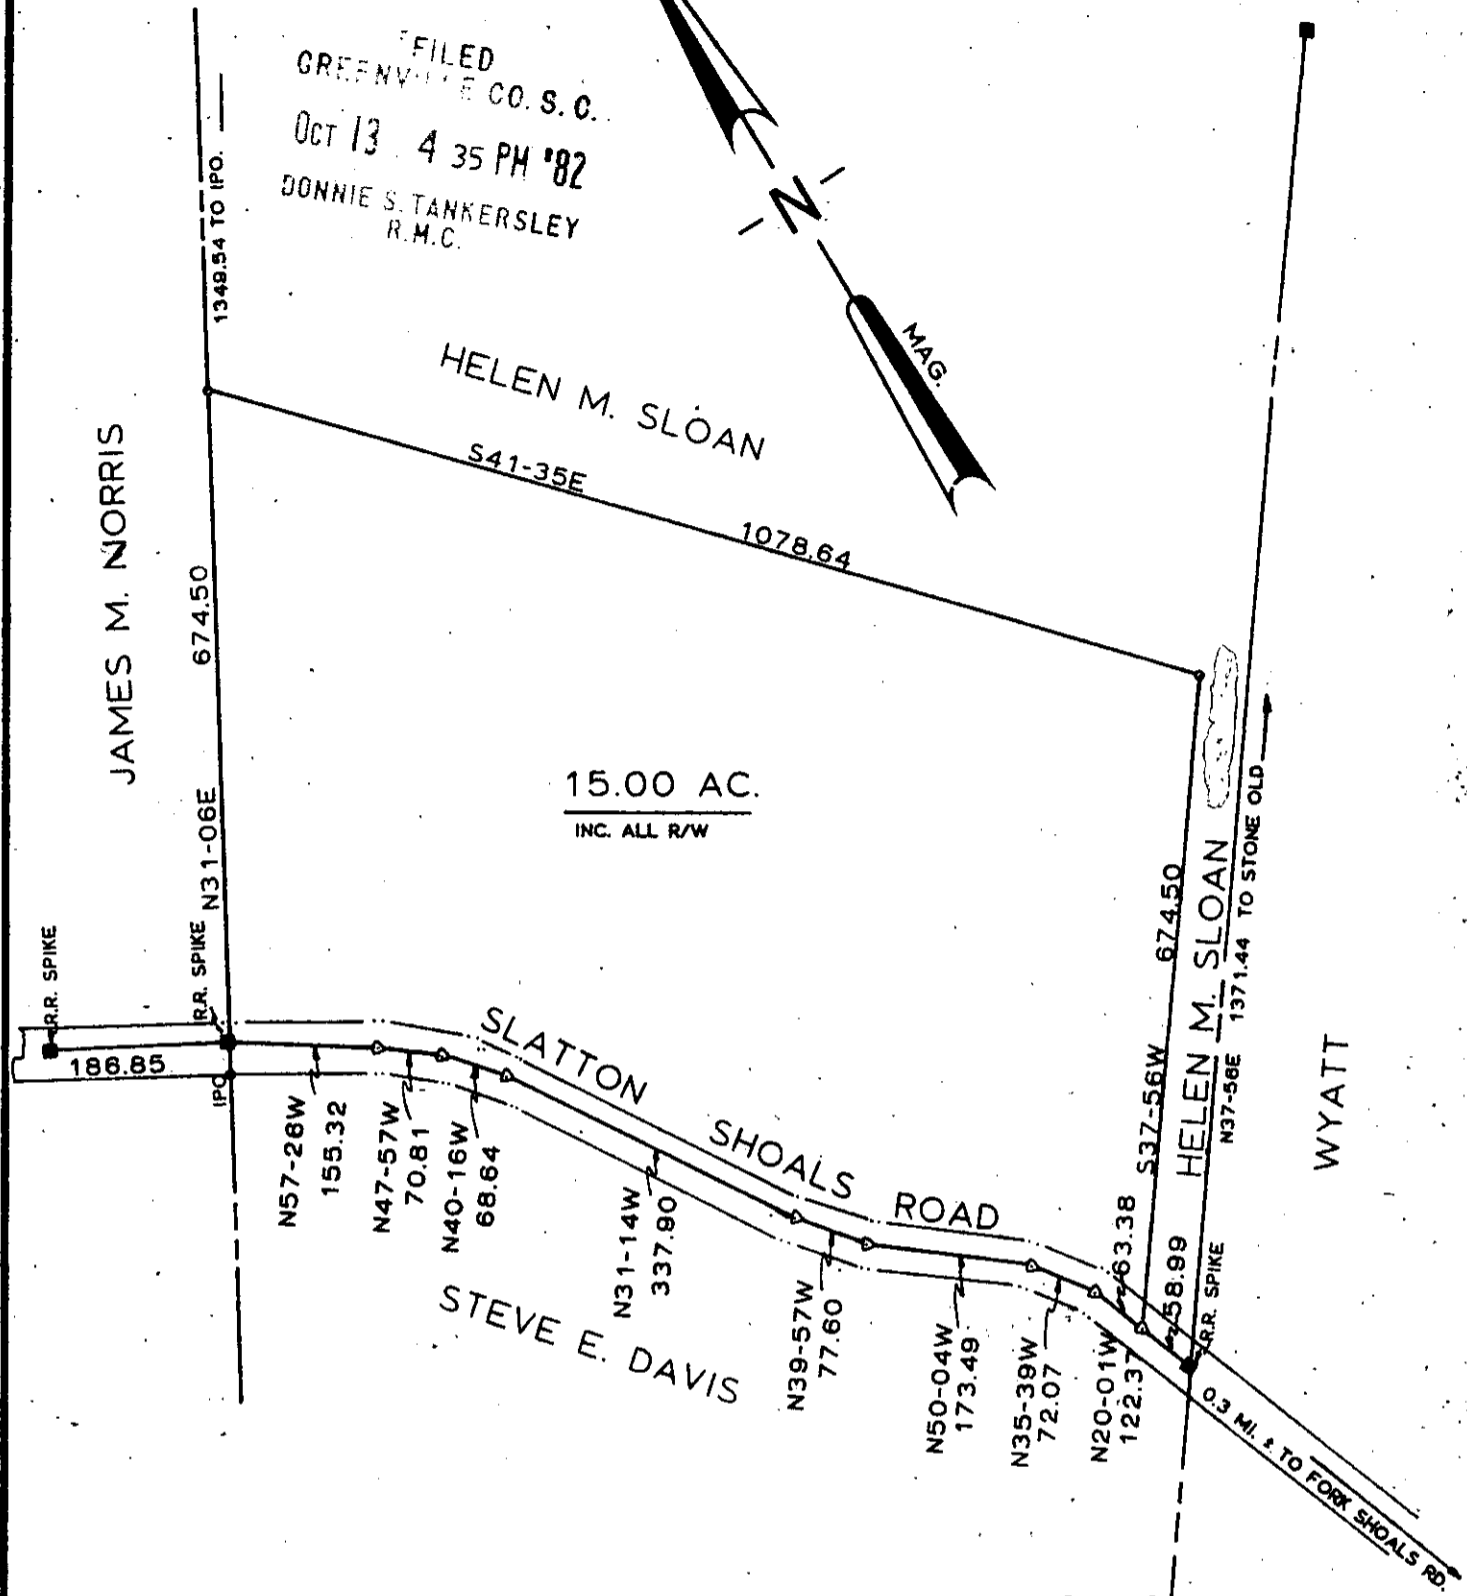


MICROFILMED

FILED
GREENVILLE CO. S.C.
OCT 13 4 35 PM '82
DONNIE S. TANKERSLEY
R.M.C.

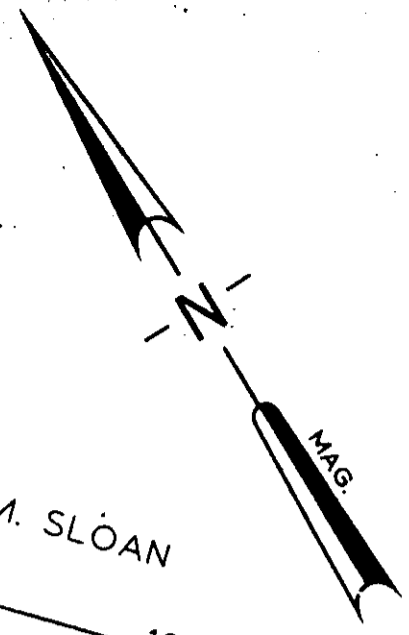

OCT 13 1982

I HEREBY CERTIFY THAT THE RATIO OF PRECISION OF THE FIELD SURVEY IS 1/5000 AS SHOWN HEREON AND THE AREA WAS DETERMINED BY DMD METHOD OF AREA CALCULATION.

Robert R. Spearman
ROBERT R. SPEARMAN

9128
9-G-60

REF. PLAT BY W.J. RIDDLE DATED FEB. 1, 1938.

PROPERTY SUBJECT TO ANY AND ALL RIGHTS - OF - WAY AND EASEMENTS OF RECORD.

TITLE SURVEY FOR HELEN M. SLOAN		LEGEND ● IRON PIN (OLD) ● IRON PIN (NEW) △ NAIL & CAP □ AS NOTED	SEAL
LOCATED IN THE OAKLAWN TOWNSHIP.		GRAPHIC SCALE 100 0 200 	
STATE SOUTH CAROLINA	COUNTY GREENVILLE	ROBERT R. SPEARMAN Registered Surveyor 3615 Post Office Box 8 Easley, South Carolina 29640 PH. 803-859-2309	
SCALE 1"=100'	DATE OCT. 6, 1982	REF. NO.	