
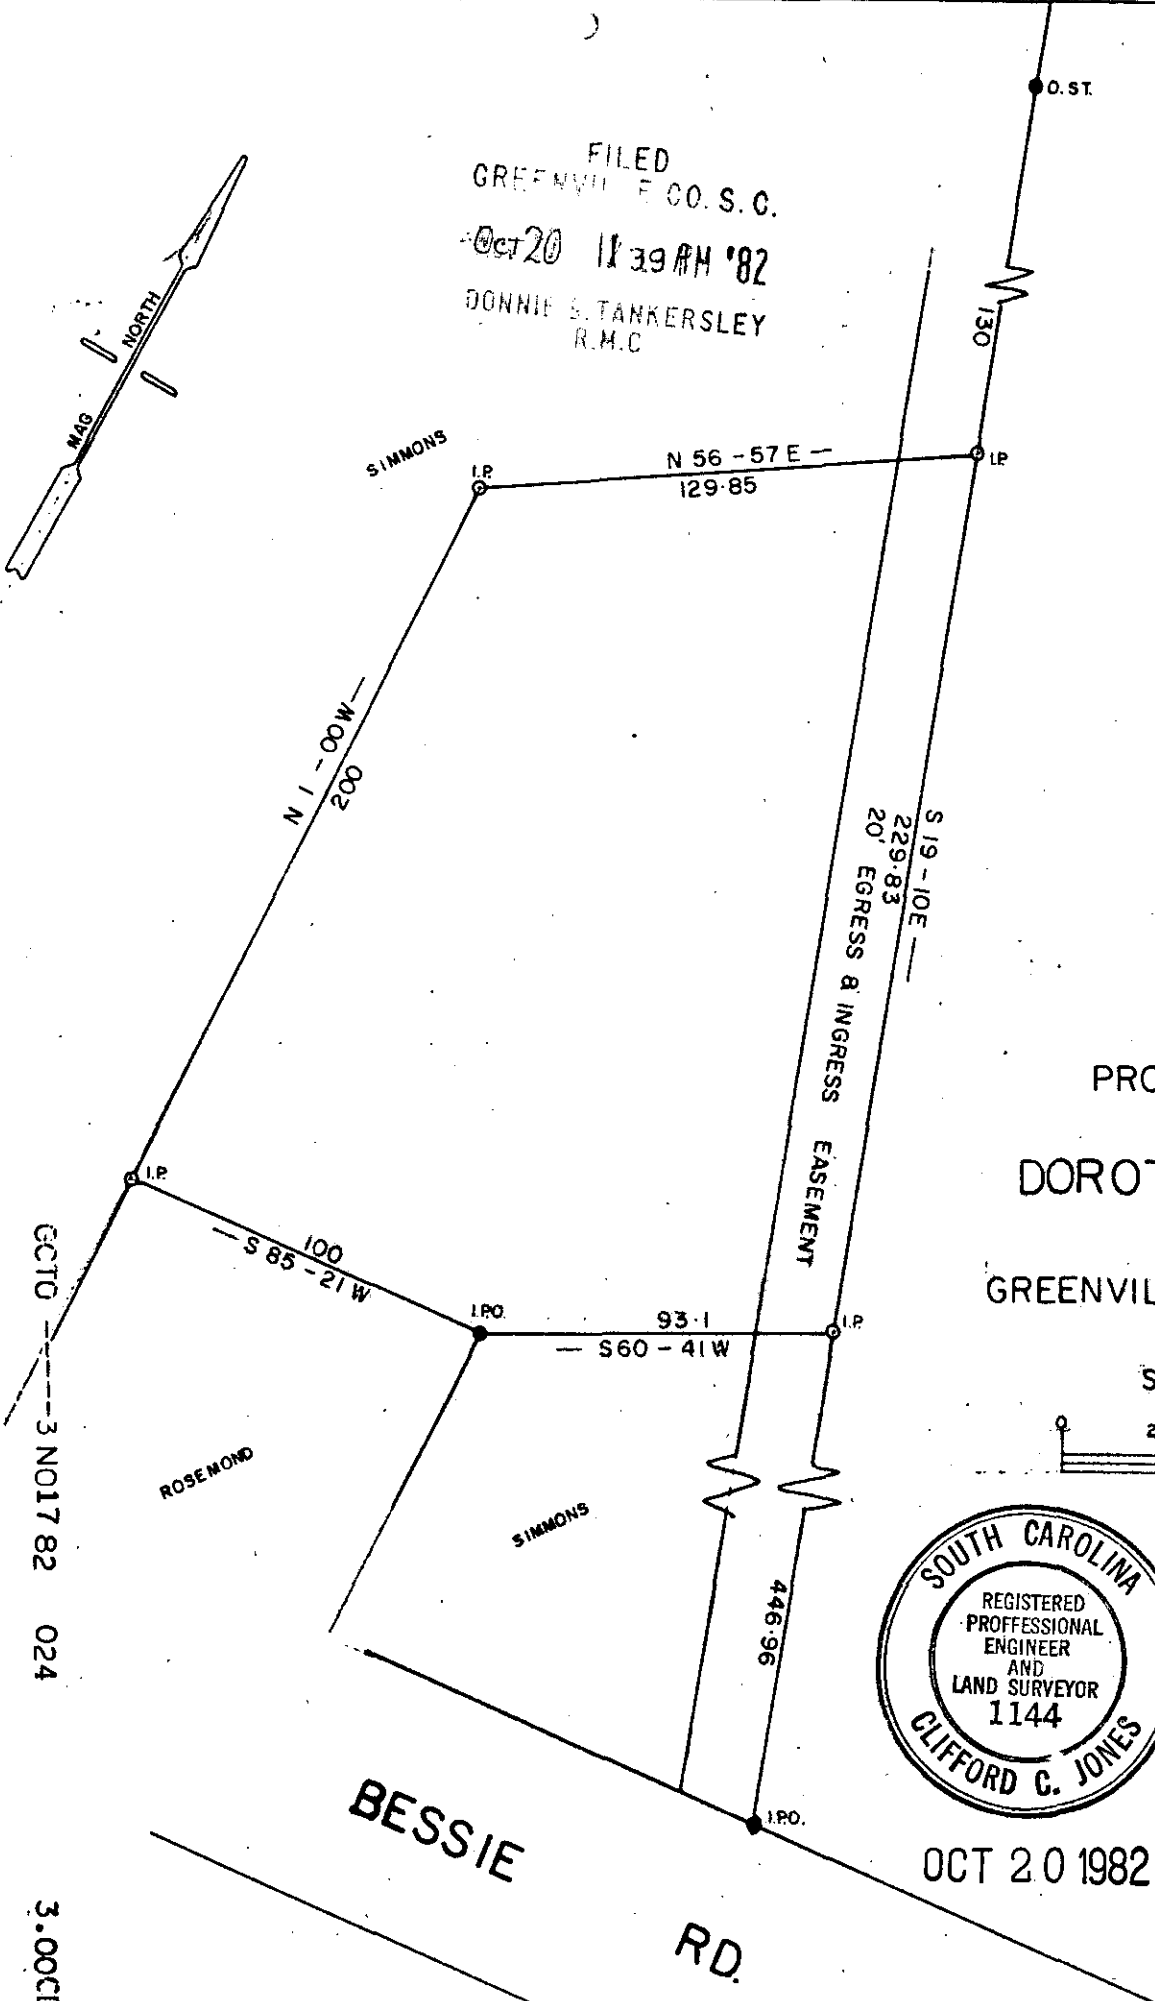


MICROFILMED
SEE INDEX

FILED
GREENVILLE CO. S.C.


Oct 20 11:39 AM '82

DONNIE S. TANKERSLEY
R.M.C.

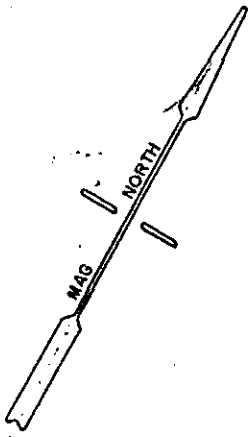

PROPERTY OF
DOROTHY SIMMONS
GREENVILLE COUNTY, S. C.

SEPT. - 1 - 1982

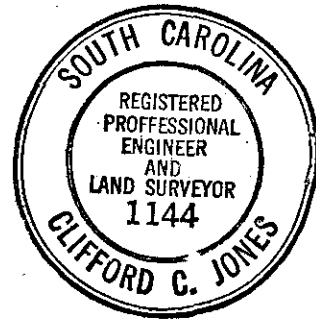

9636

9G-74

OCT 20 1982

BESSIE
RD.

3.00CD
3.001782 024

3.00CD