


MICROFILMED

FILED
GREENVILLE CO. S. C.
NOV 1 3 54 PM '82
DONNIE S. TANKERSLEY
R.M.C.

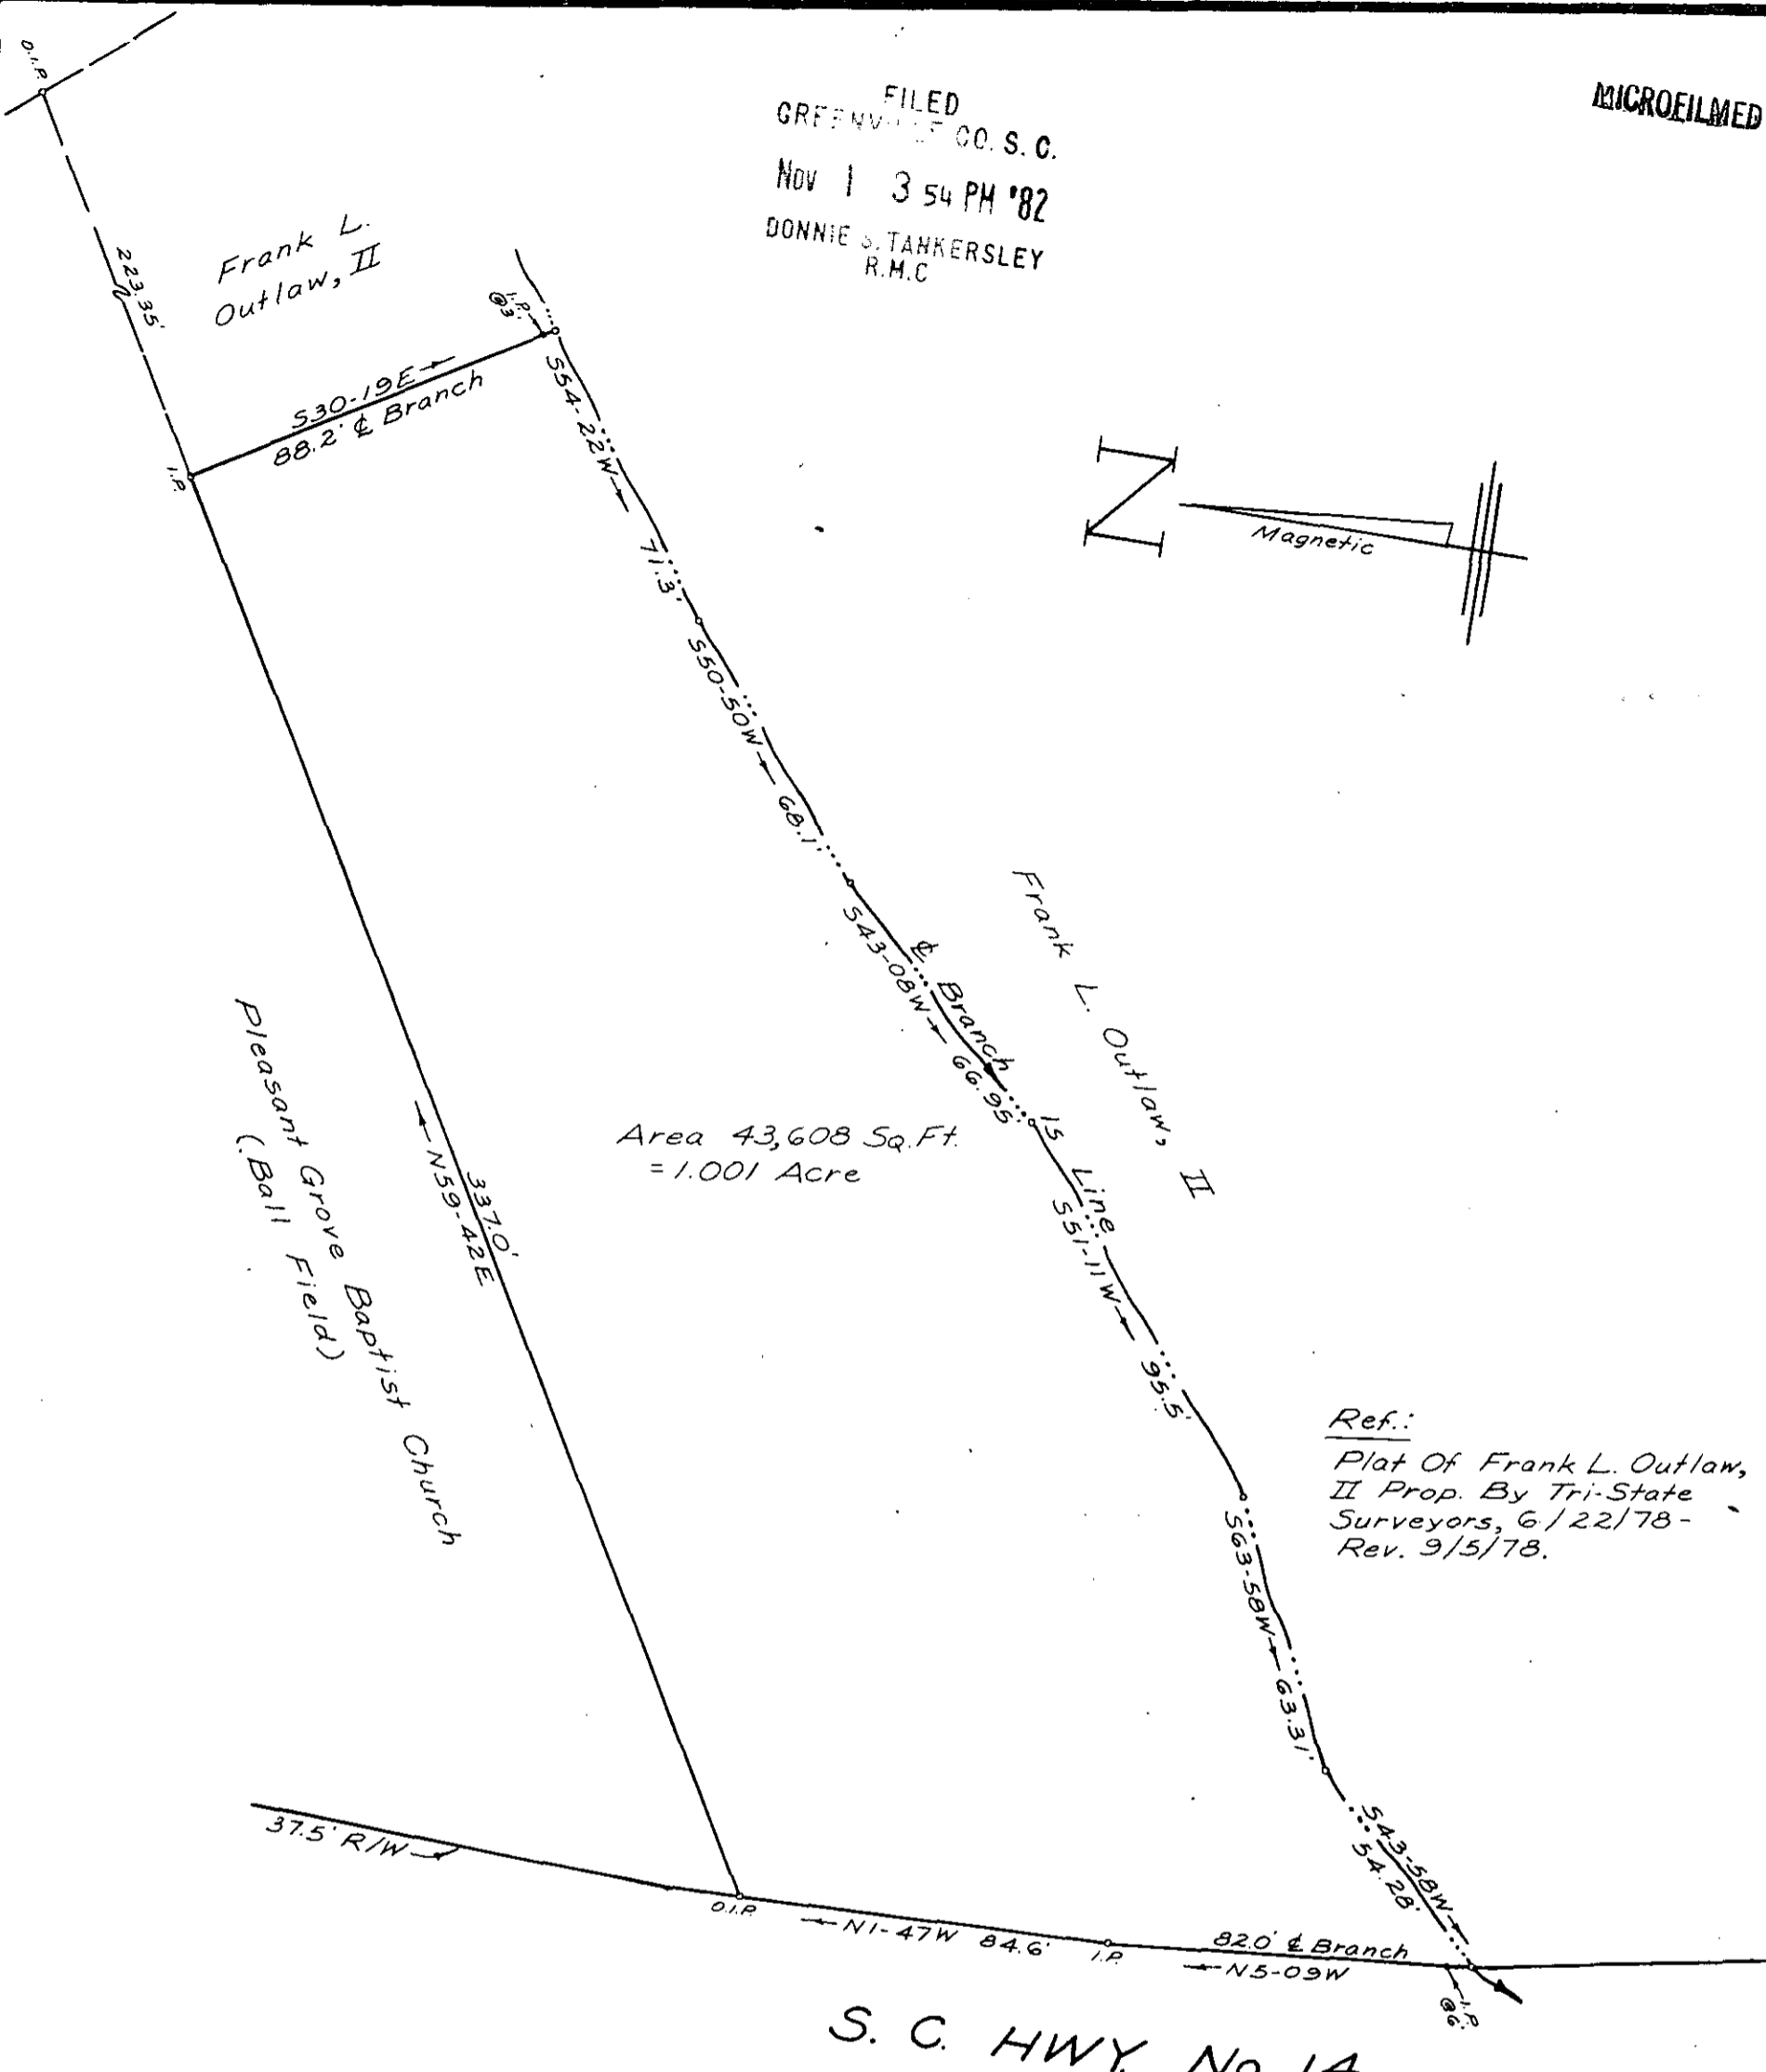

Ref.:
Plat Of Frank L. Outlaw,
II Prop. By Tri-State
Surveyors, 6/22/78 -
Rev. 9/5/78.

SURVEY FOR
T. WALTER BRASHIER

10596


NEAR GREER
GREENVILLE CO., S.C.

9-G-98

OCT 9, 1982

NOV 1 1982

SCALE: 1" = 40'

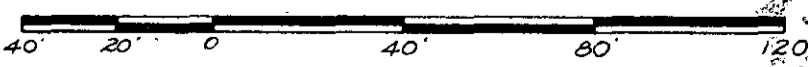

WRW

W. R. WILLIAMS, JR.
ENGR./SURVEYOR, Inc.
P. E. & L. S. No. 3979
15 S. MAIN STREET
TRAVELERS REST, S. C.
29690

"I hereby certify that the ratio of precision of the field survey is 1/6,000 as shown hereon and the area was determined by D-M-D method of area calculation."

W. R. Williams, Jr. P. E. & L. S. No. 3979

Portion 528.3-1-7.2