




FILED
 GREENVILLE CO. S.C.
 Nov 2 10 29 AM '82
 DONNIE S. TANKERSLEY
 R.M.C.

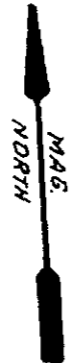

BURLINGTON INDUSTRIES
 NIF

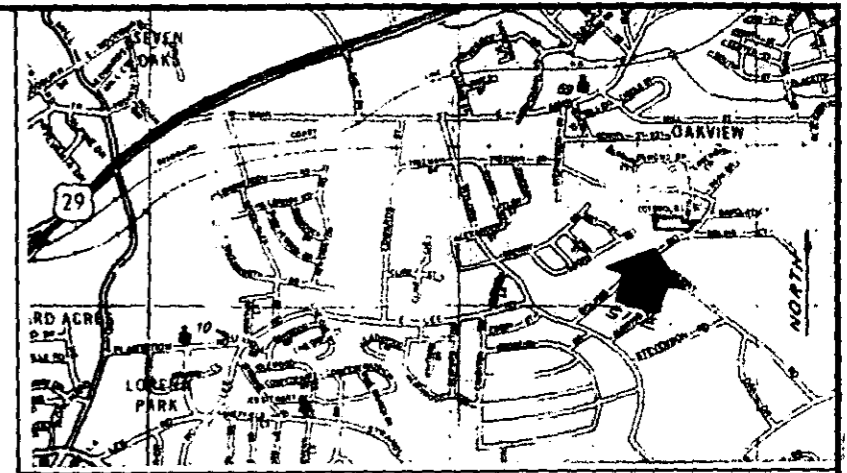

LOCATION MAP

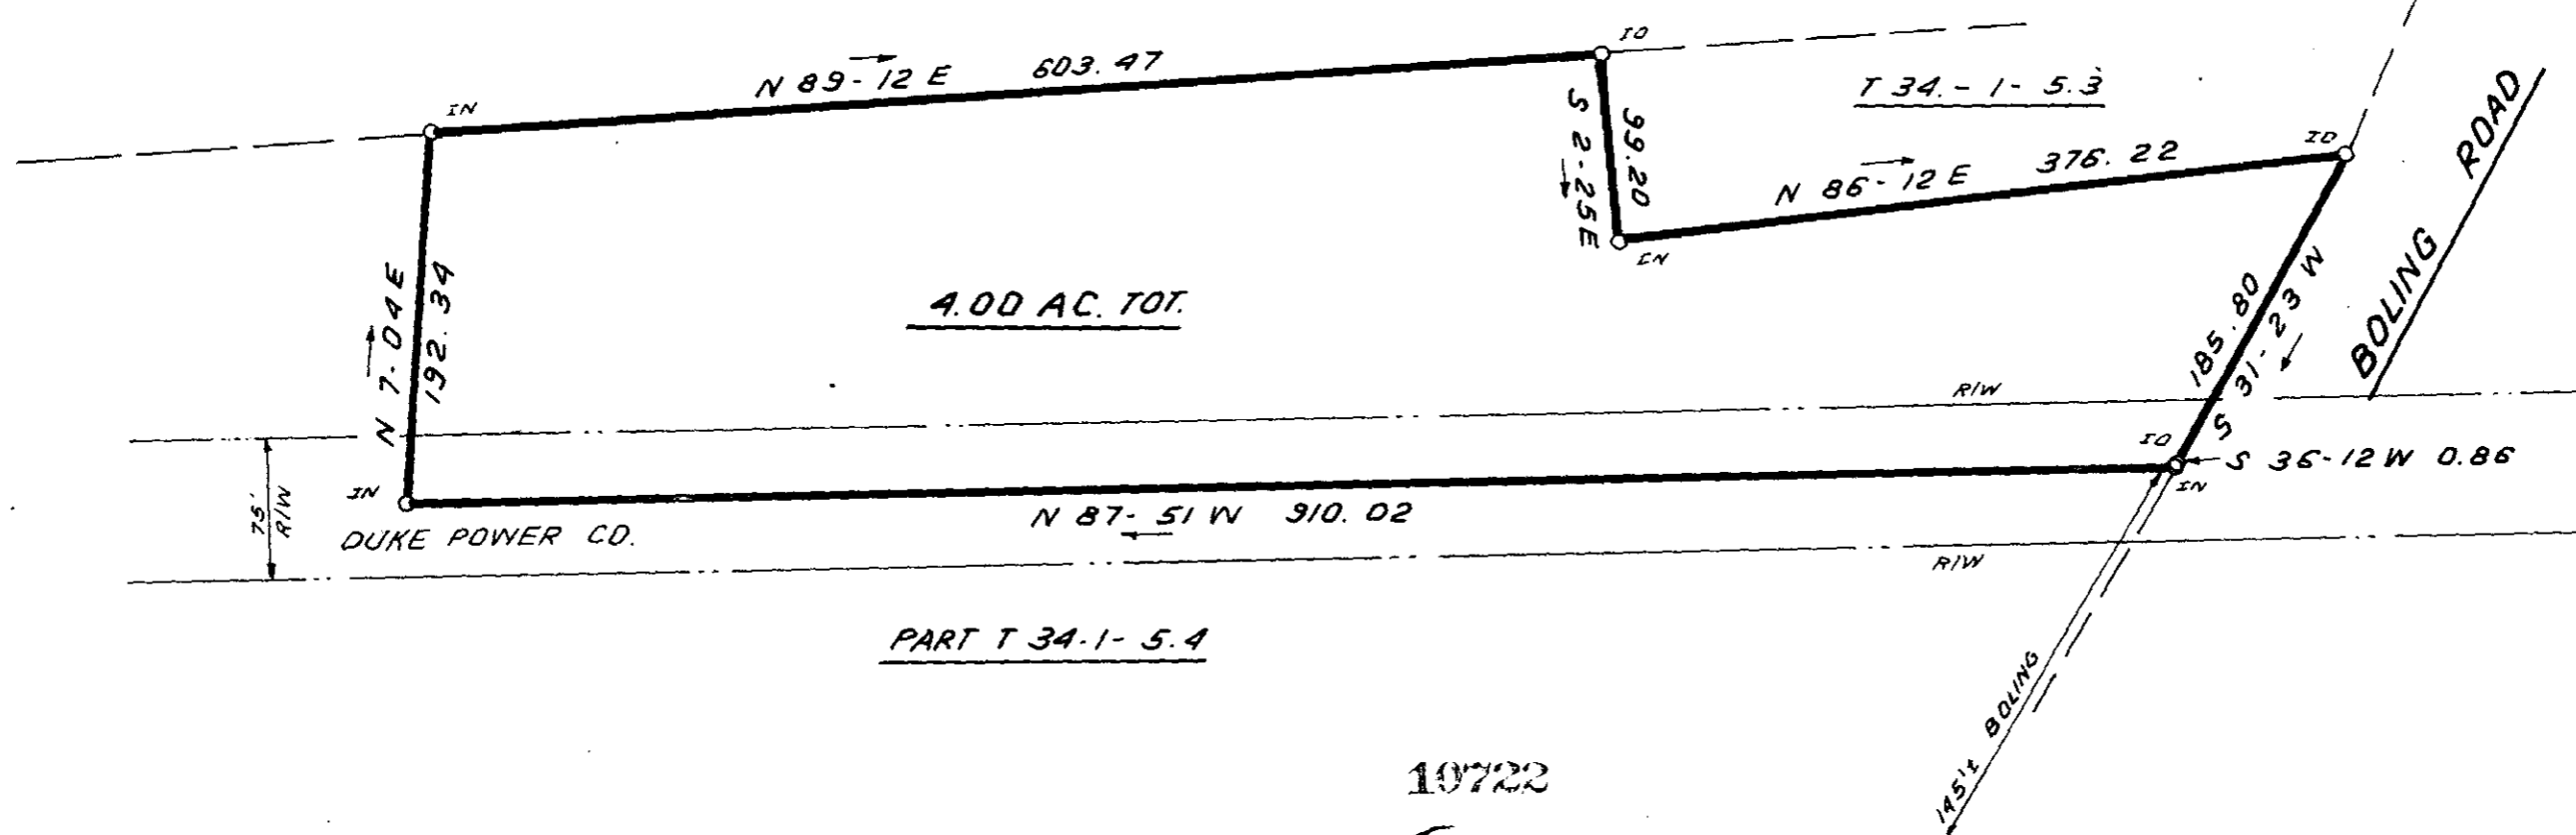

PART T 34-1-5.4

10722

9-H-17 ✓

NOV 2 1982

I hereby certify that the ratio of precision of the field survey is 1/5,000 as shown hereon and the area was determined by DMD Method.

James R. Freeland
 James R. Freeland RLS & PE 4781



PT. T 34-1-5.4



SEAL

STATE OF SOUTH CAROLINA
 GREENVILLE COUNTY

SURVEY FOR
JOE W. CARROLL

FREELAND & ASSOCIATES
 Engineers • Land Surveyors
 GREENVILLE, S.C.

SURVEY L.T.
 DRAWN B.R.
 CHECK M.C.
 SCALE 1" = 100'
 DATE OCT. 29. 82
 DWG. NO. 7975

GOTO --- 1 NO2 82 1306

MICROFILMED