
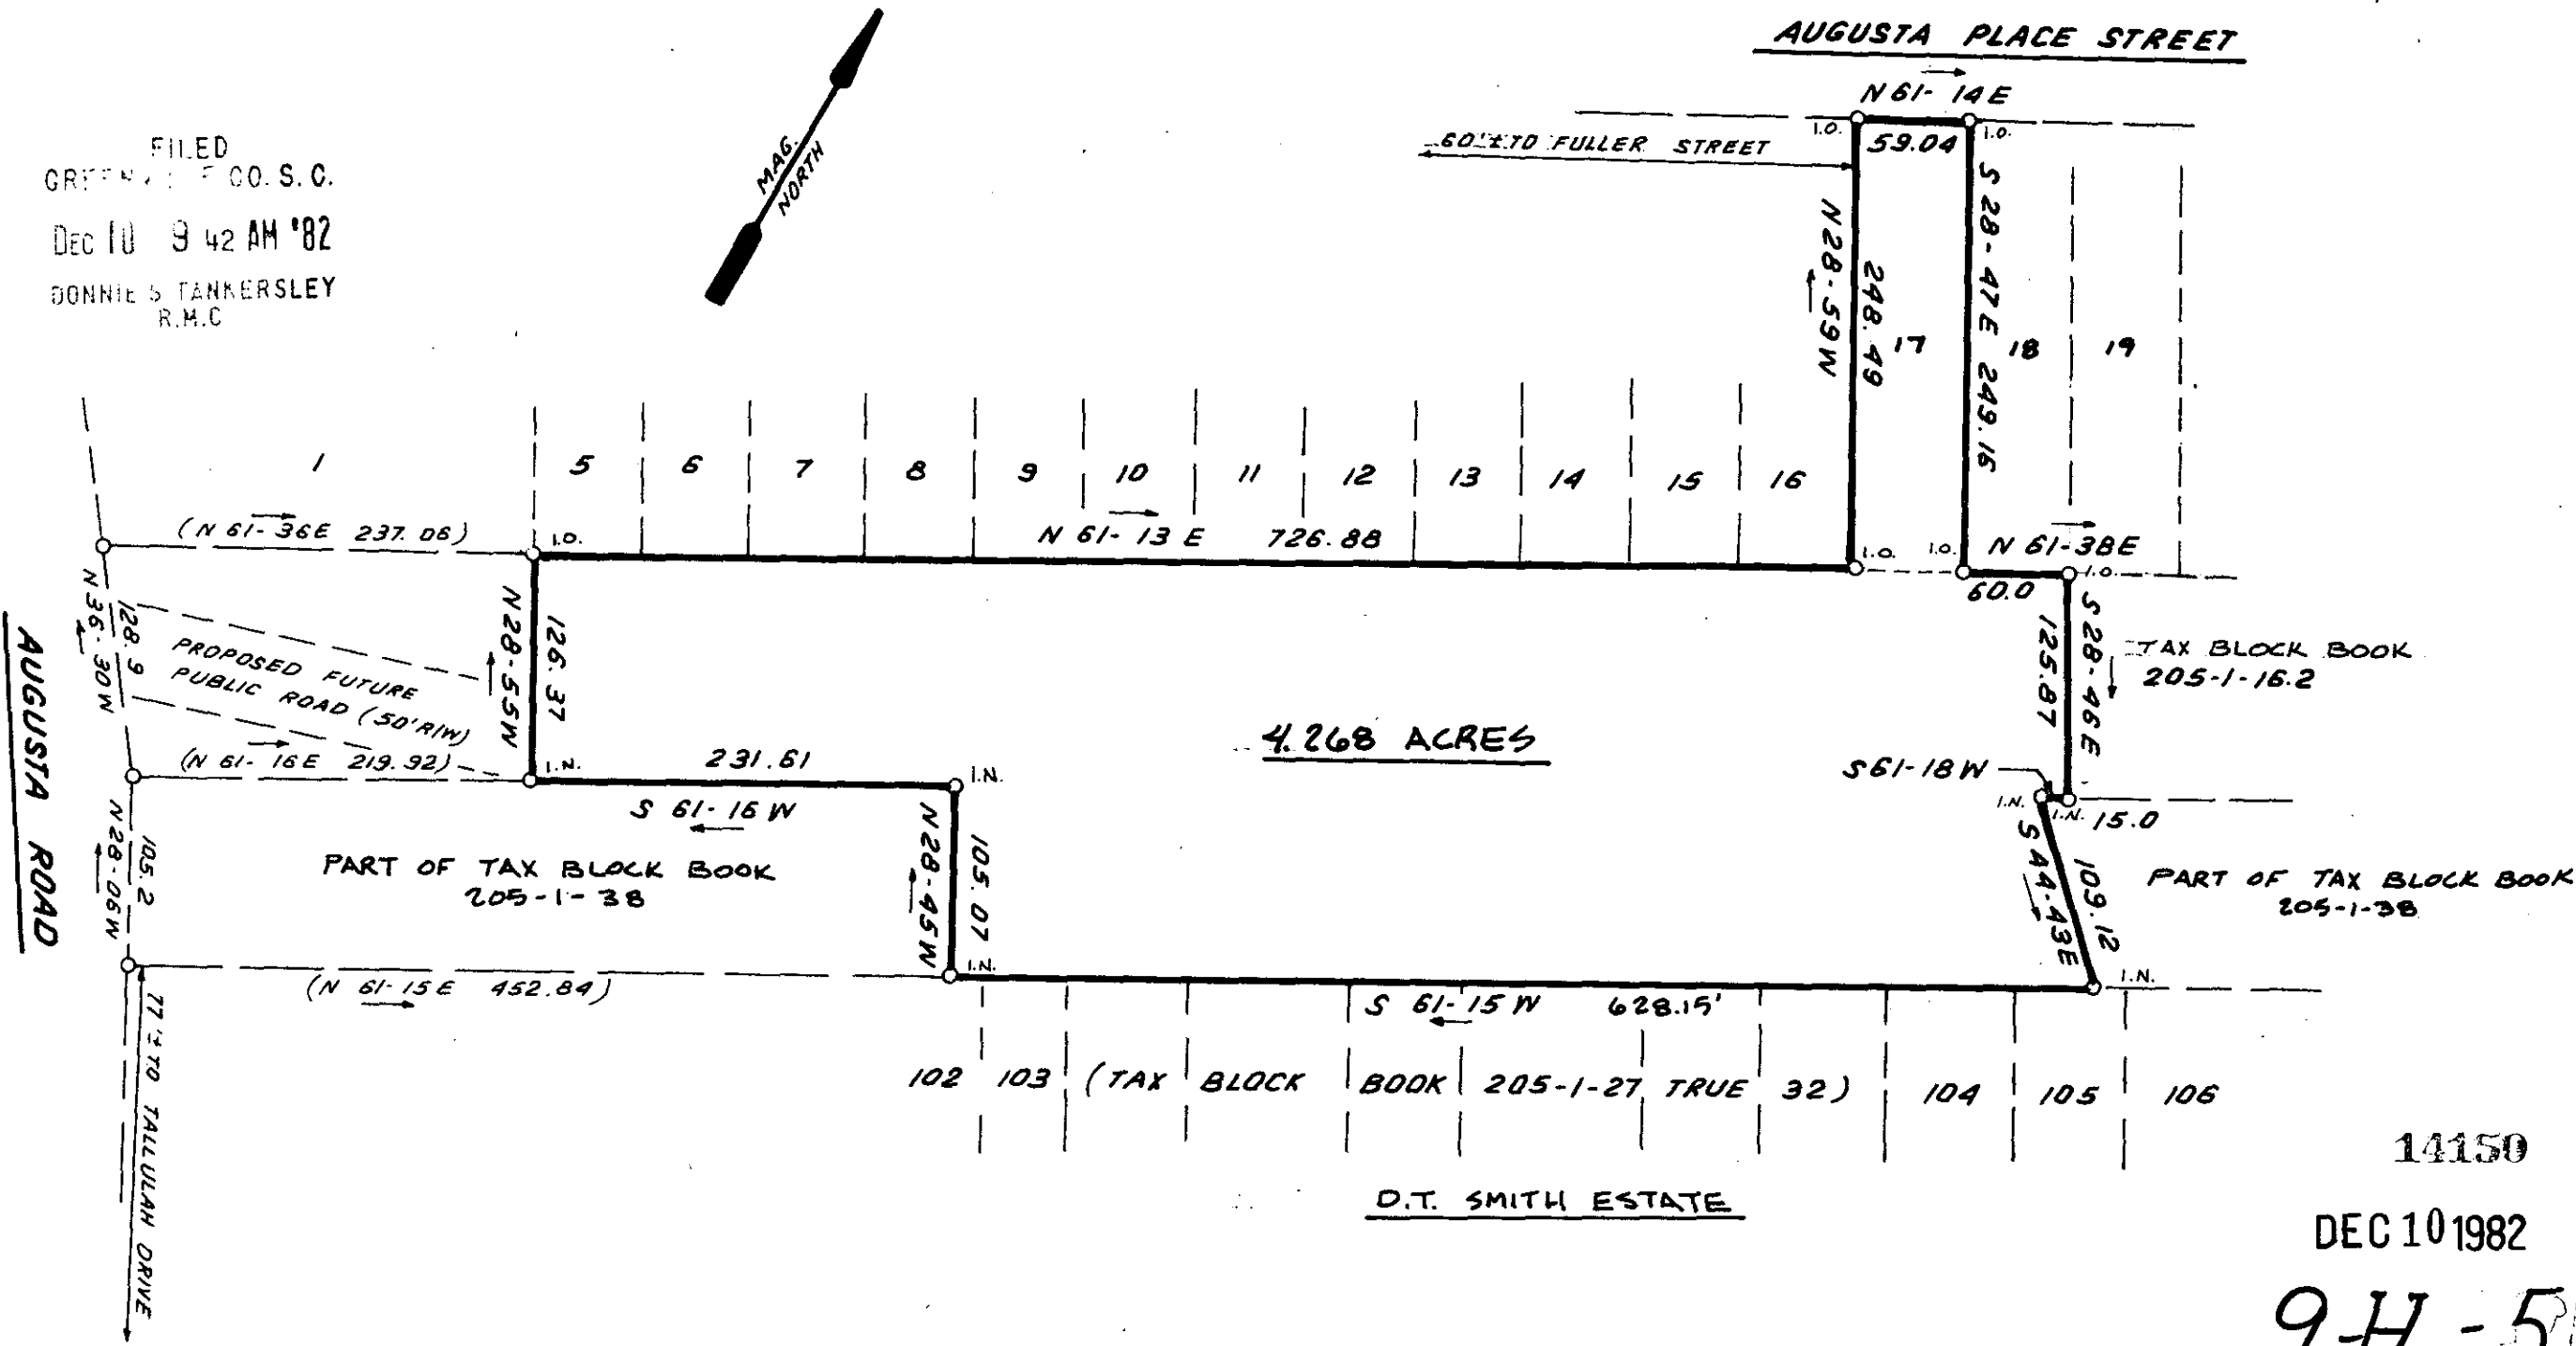


FILED  
GREENVILLE CO. S.C.  
DEC 10 9 42 AM '82  
DONNIE S. TANKERSLEY  
R.M.C.

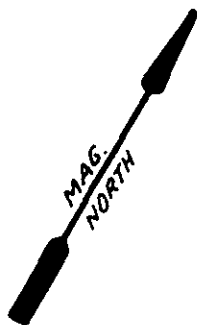

14150

DEC 10 1982

9-H-59 ✓

I hereby certify that the ratio of precision of the field survey is 1/5,000 as shown hereon and the area was determined by DMD Method.

*James R. Freeland*  
James R. Freeland RLS & PE 4781



STATE OF SOUTH CAROLINA  
GREENVILLE COUNTY

PROPERTY OF  
W. R. MARTIN CORP. & F  
FIRST CAROLINA CONST. CO. INC.

FREELAND & ASSOCIATES  
Engineers • Land Surveyors  
GREENVILLE, S.C.

SURVEY	L.T.
DRAWN	B.R.
CHECK	J.R.F.
SCALE	1" = 100'
DATE	OCT. 25. 82
DWG. NO.	7993

MICROFILMED