


CO. S. C.
DEC 7 8 57 AM '82
DONNIE S. TANKERSLEY
R.M.C.

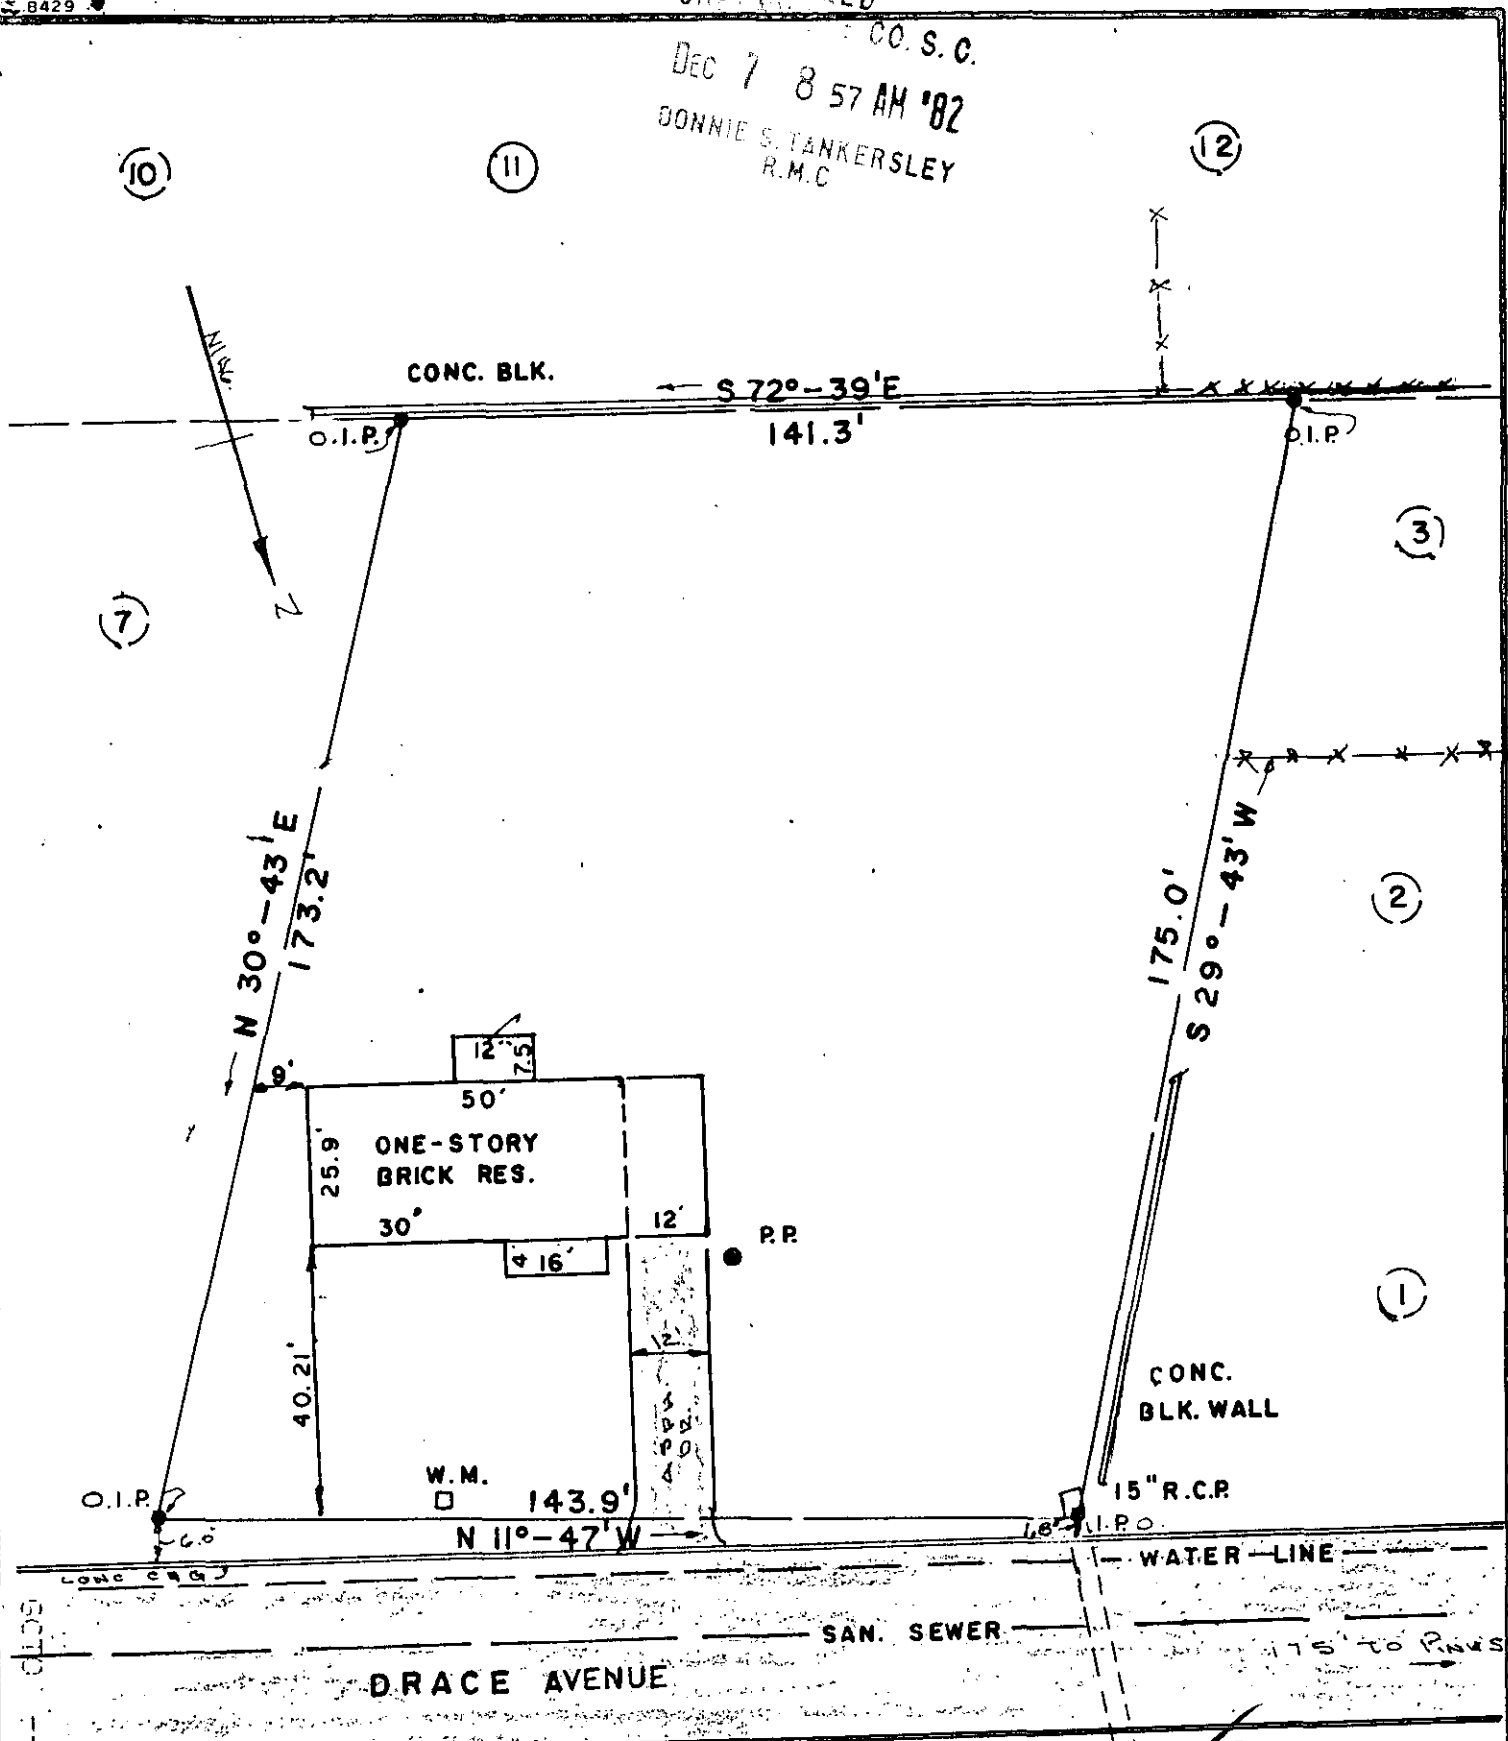

1 DE 7 82 610


REFERENCES= BLOCK BK. G-22-15
PLAT BK. F, PG. 17
DEED BK. 613, PG. 244

LOCATION= 104 DRACE AVENUE
CITY OF GREER
CHICK SPRINGS TNSHP.
GREENVILLE COUNTY

I CERTIFY THAT THE ABOVE LOT HAS BEEN SURVEYED AND IS, TO THE BEST OF MY KNOWLEDGE, AS SHOWN.

Kenneth T. Gould
S.C. REG. NO 4035

9-1-77
DEC 7 1982
13782

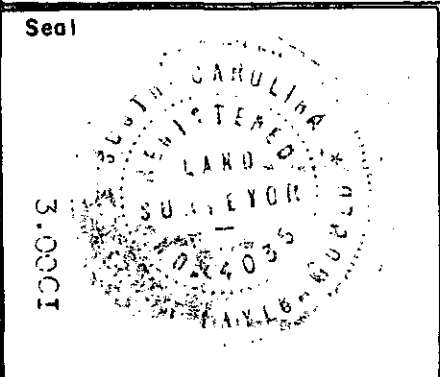

PROPERTY OF
FRANK McELRATH

K.T. GOULD, INC.
SURVEYORS
TAYLORS, S. C.

Drawn By T. GOULD
Checked By K.T.G.
Scale 1"=30'
Date 11-1-82
File No.
Dwg. No.