


MICROFILMED

FILED
GREENVILLE CO. S. C.
FEB 10 10 44 AM '83
DONNIE S. TANKERSLEY
R.M.C.

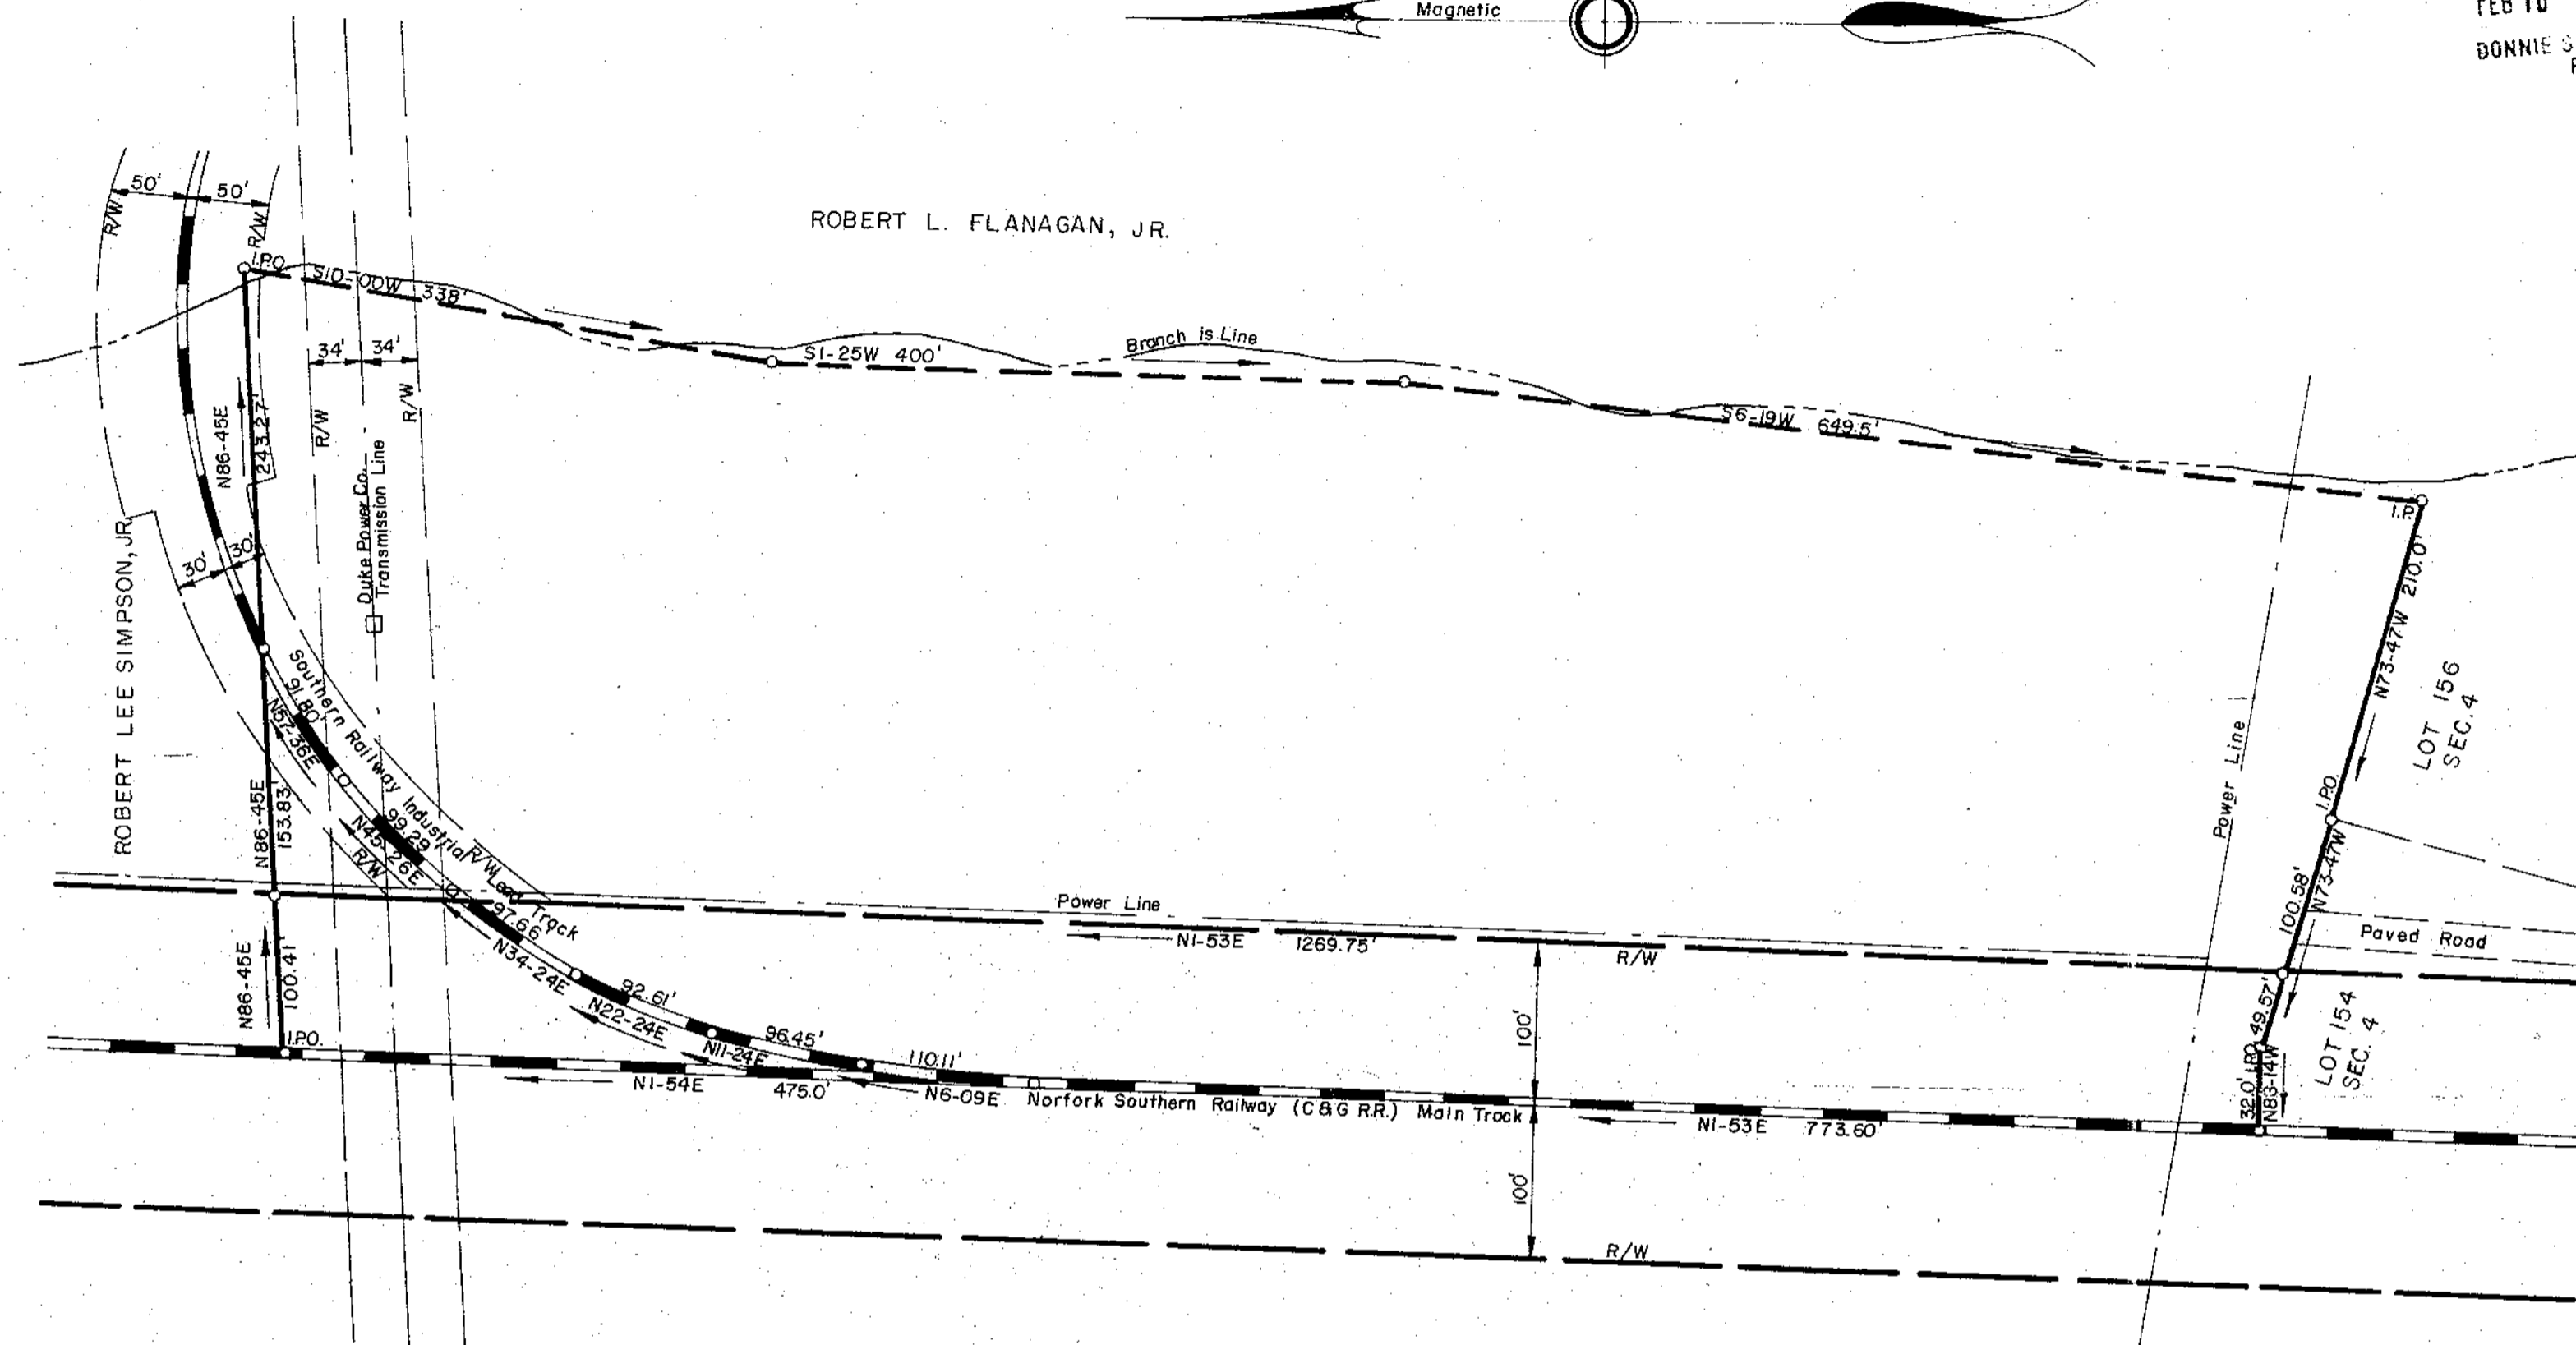

PROPERTY OF
J. P. STEVENS & CO. INC.
PIEDMONT PLANT
GREENVILLE COUNTY, S. C.

19806

9-5-54 ✓

Scale 1" = 100' September, 1982

DALTON & NEVES CO., ENGINEERS

121 MANLY STREET

GREENVILLE, S. C.

FEB 10 1983



468
Reg. No. 916 *R. W. Bacon*

AREA = 10.482 ACRES
INCLUSIVE OF INDUSTRIAL
LEAD TRACK & DUKE POWER CO. R/W
PLAT NO. 10 22

Subject to all Sewer & Water R/W's

7FE1083 501 5.00CI