
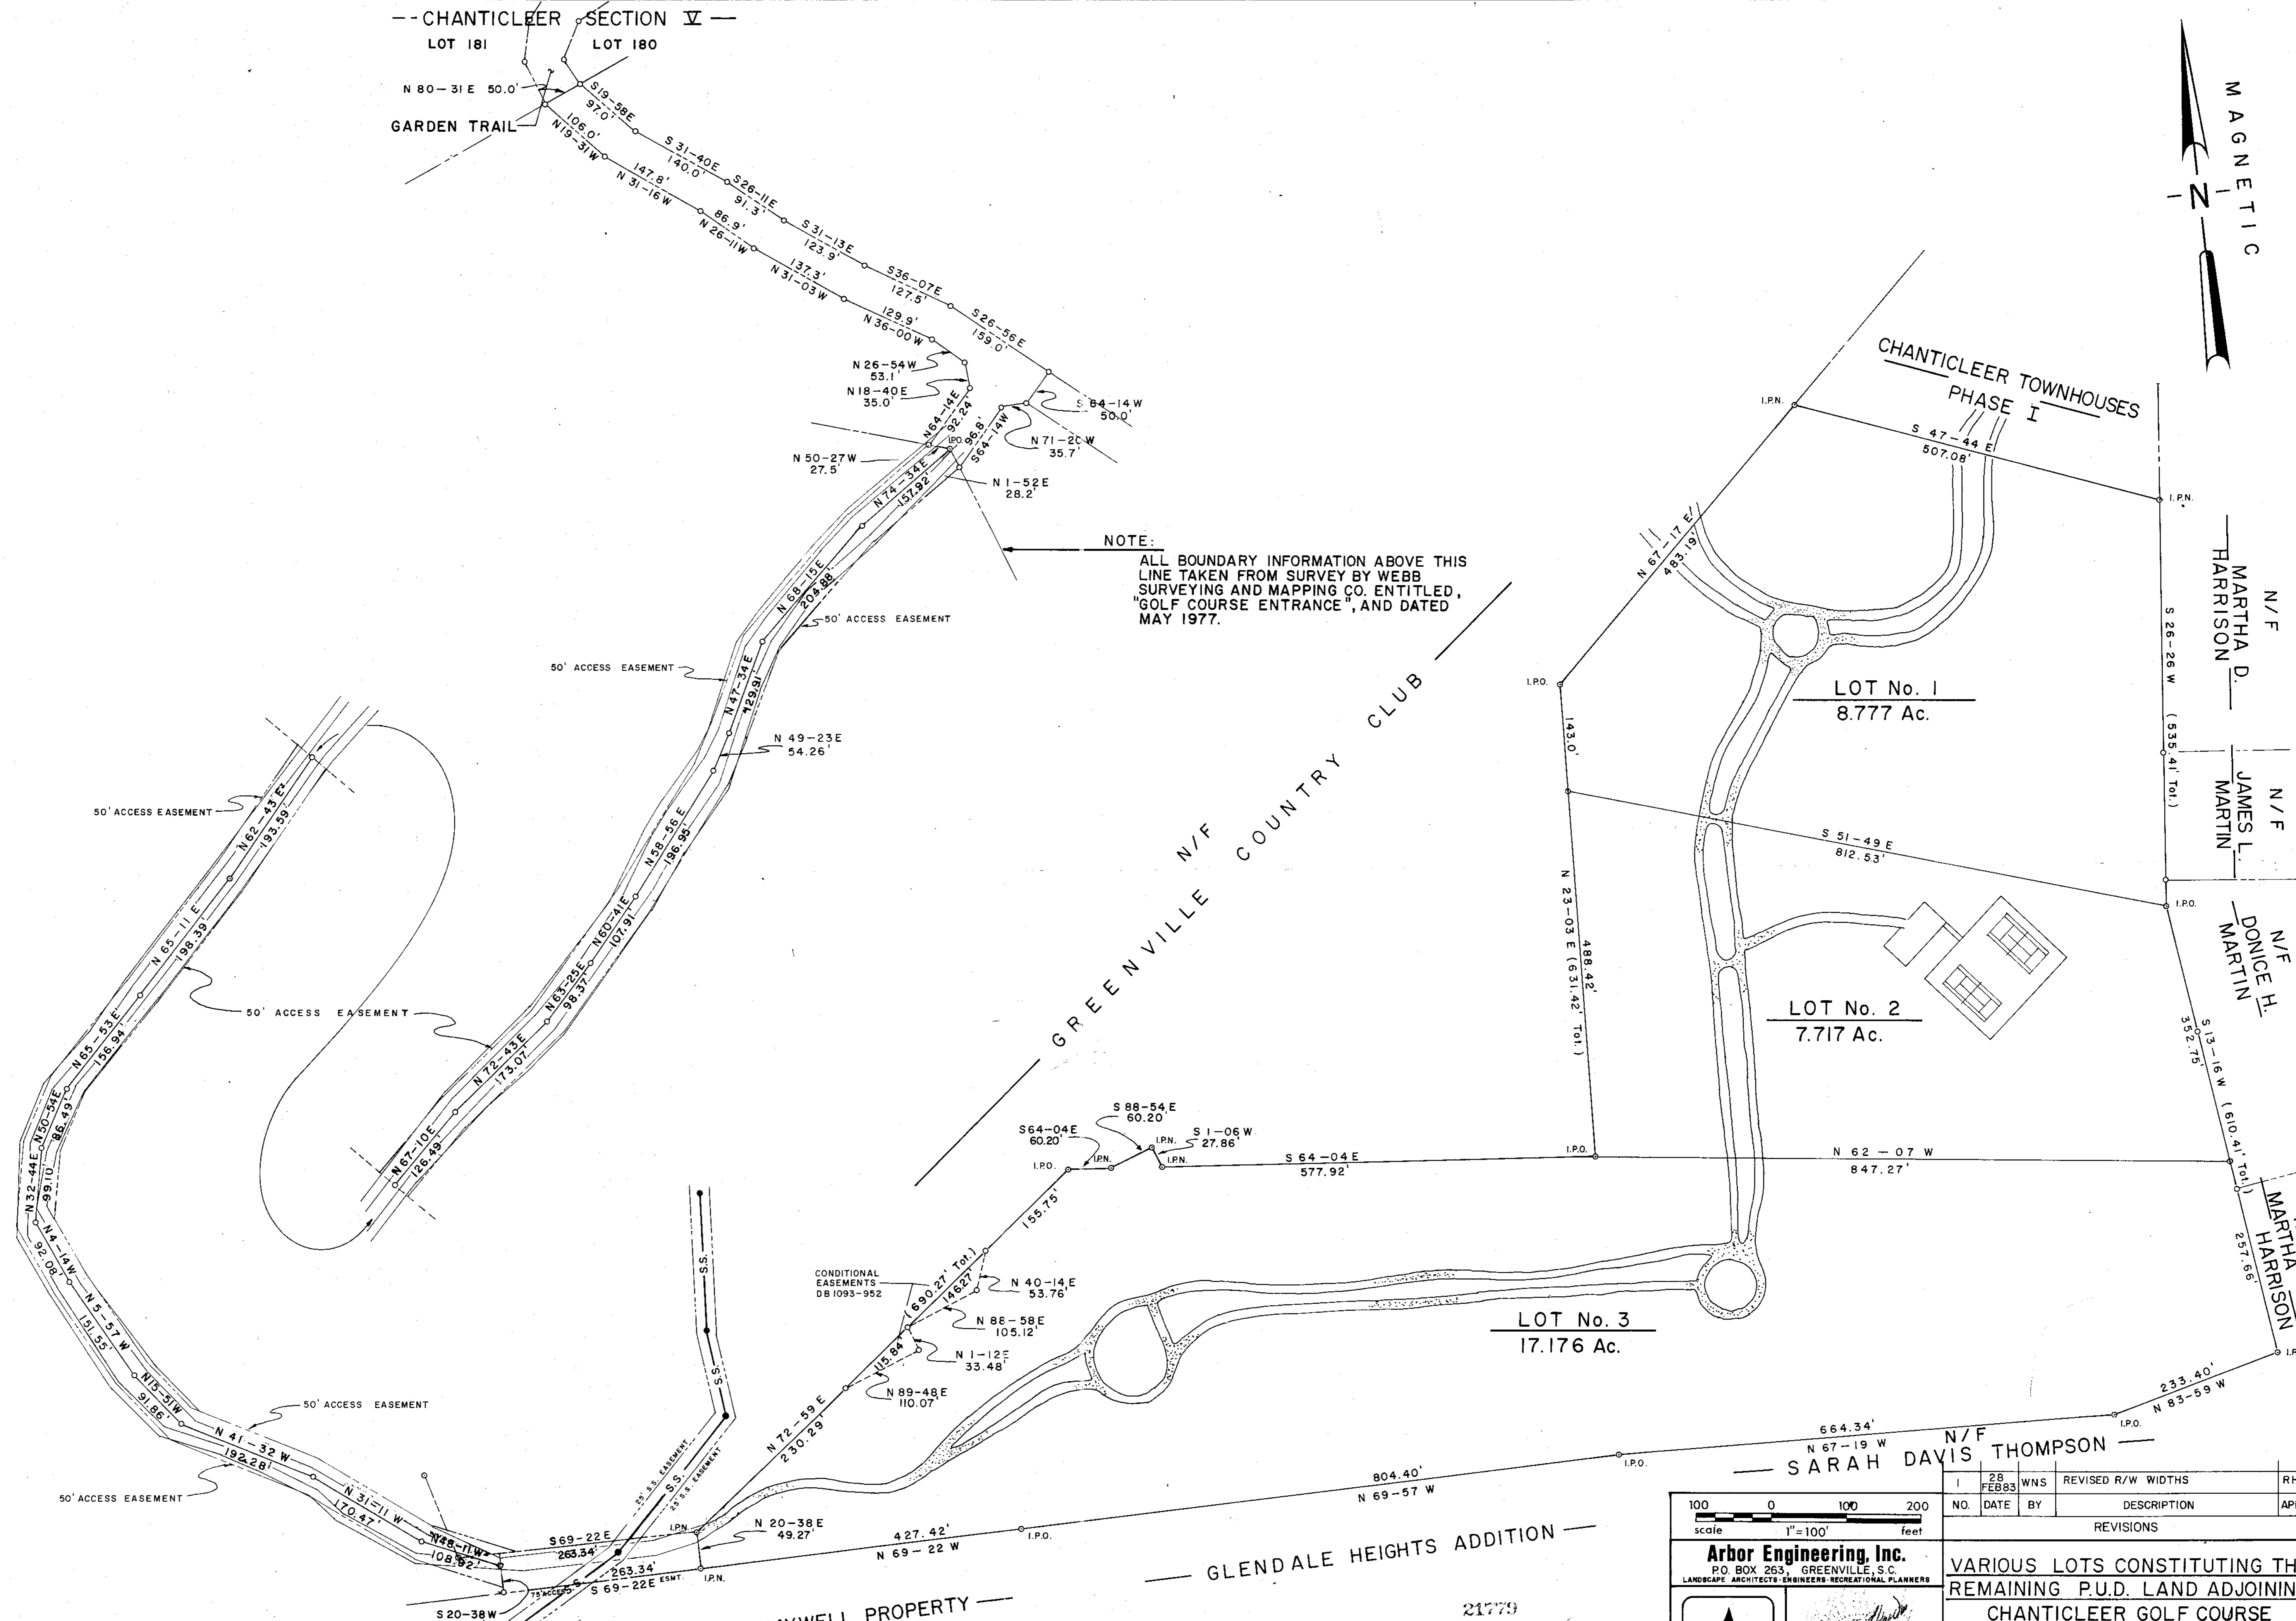


CHANTICLEER SECTION V


LOT 181 LOT 180

N 80-31 E 50.0'

GARDEN TRAIL

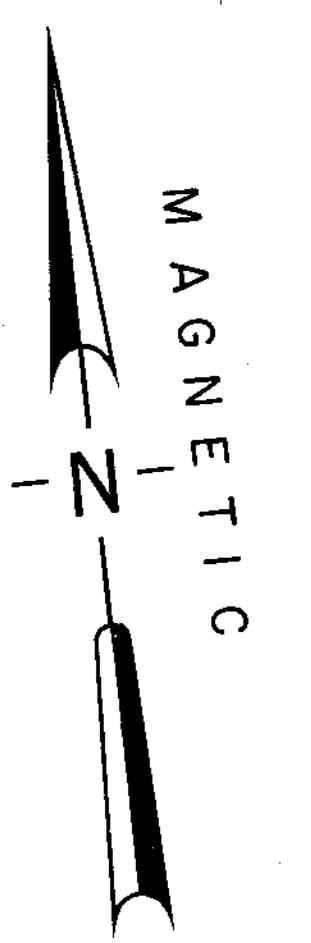

NOTE:  
ALL BOUNDARY INFORMATION ABOVE THIS LINE TAKEN FROM SURVEY BY WEBB SURVEYING AND MAPPING CO. ENTITLED, "GOLF COURSE ENTRANCE", AND DATED MAY 1977.

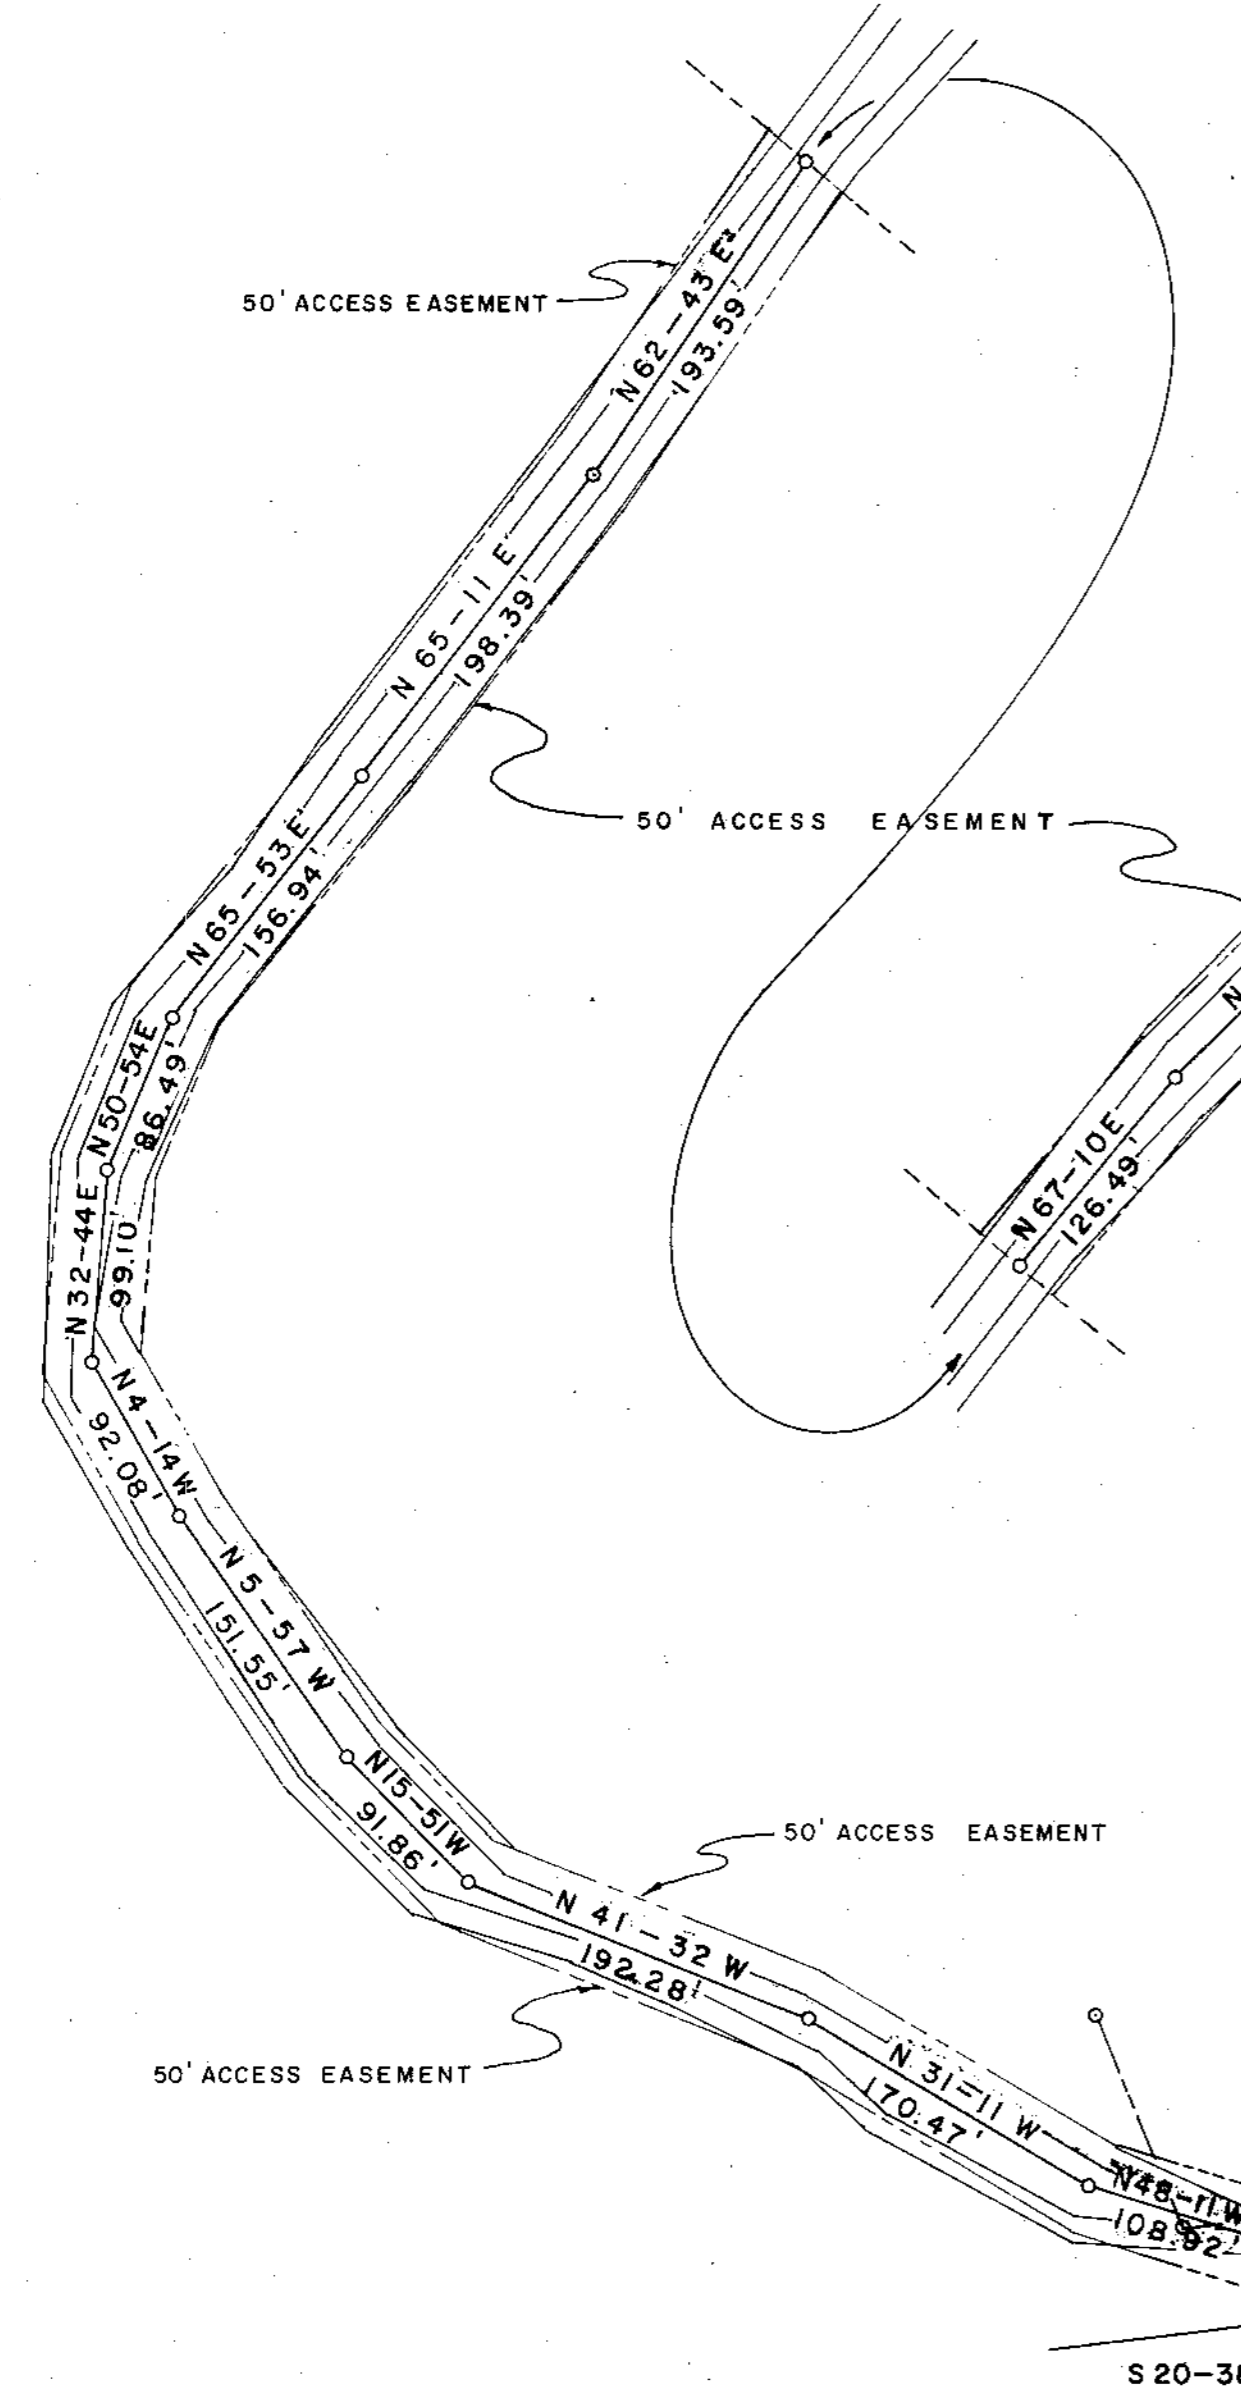

100 0 100 200  
scale 1"=100' feet

**Arbor Engineering, Inc.**  
P.O. BOX 253, GREENVILLE, S.C.  
LANDSCAPE ARCHITECTS-ENGINEERS-RECREATIONAL PLANNERS

NO.	DATE	WNS	DESIGN	TAG	CHECK	R/HF	DATE	DESCRIPTION
1	28 FEB 83							VARIOUS LOTS CONSTITUTING THE REMAINING P.U.D. LAND ADJOINING CHANTICLEER GOLF COURSE

REVISIONS

GREENVILLE SOUTH CAROLINA  
DRAWN WNS DESIGN TAG CHECK R/HF DATE 22 FEB 1983  
SCALE 1"=100' FILE DWG. NO. 8302 8

9-J-70

WILLIAM MAXWELL PROPERTY SUBDIVISION

GLENDALE HEIGHTS ADDITION

9-J-71

FILED  
GREENVILLE CO. S.C.  
MAR 2 3 32 PM '83  
DONNIE S. TANKERSLEY  
R.H.C.

FILED  
GREENVILLE CO. S.C.  
MAR 2 3 32 PM '83  
DONNIE S. TANKERSLEY  
R.H.C.

PRINT MACHINE INC.