

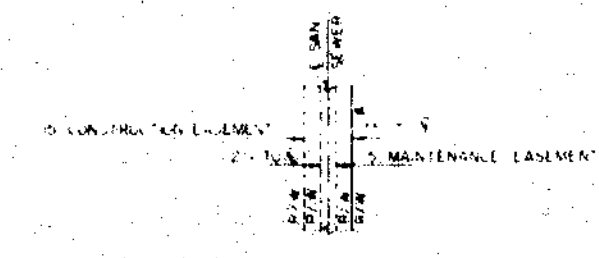
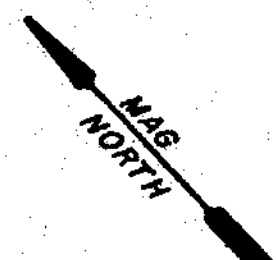


FILED  
 GREENVILLE CO. S.C.  
 MAR 29 2 28 PM '83  
 DONNIE S. TANKERSLEY  
 R.M.C.

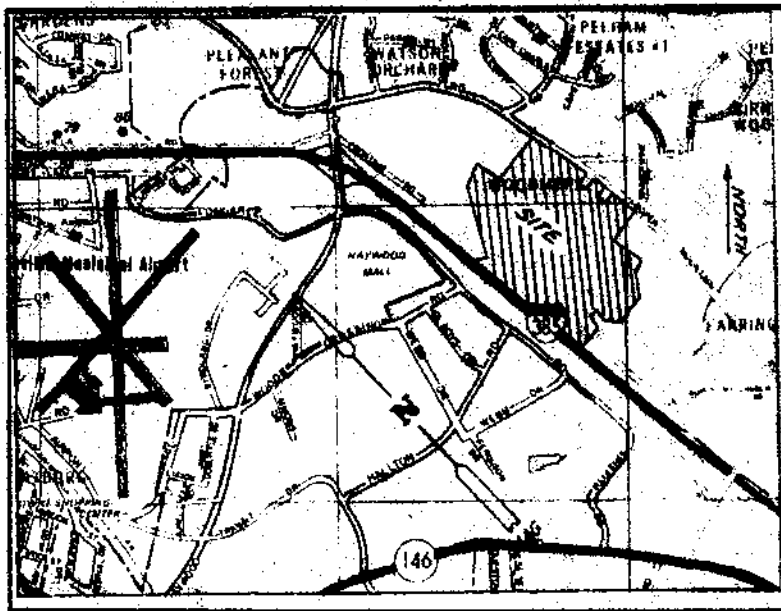

LOCATION MAP

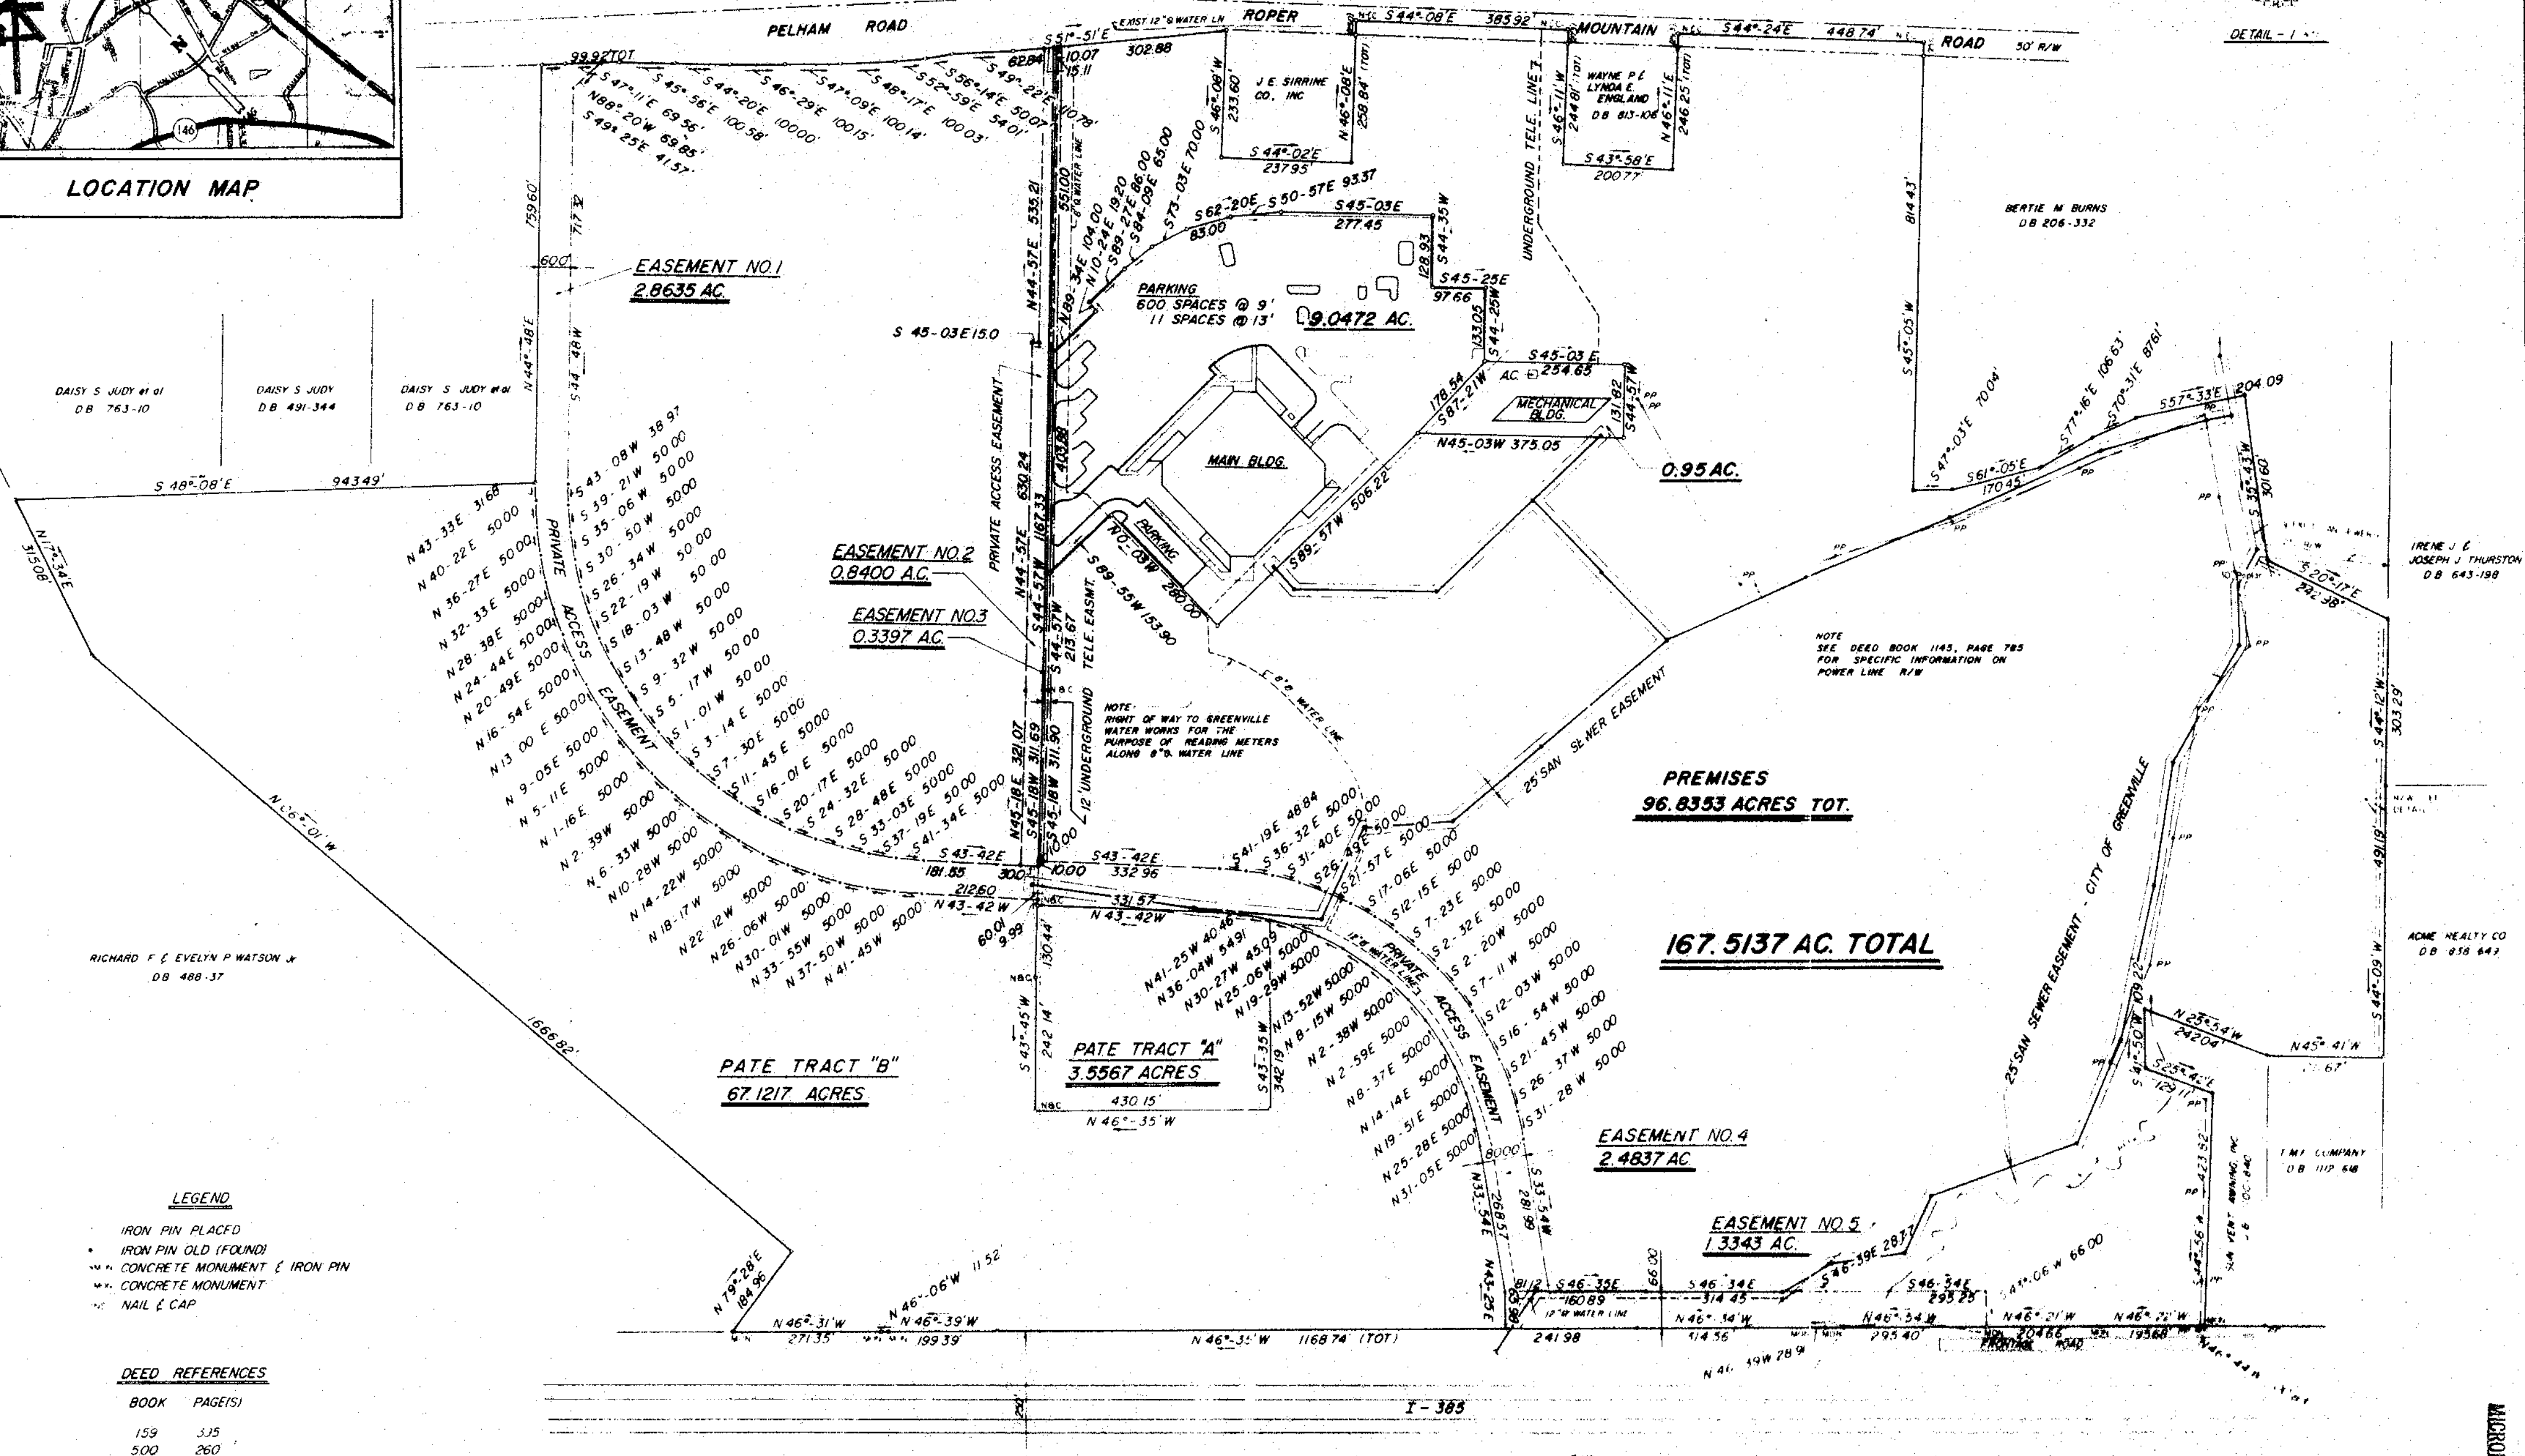

NOTE  
 SEE DEED BOOK 1143, PAGE 785  
 FOR SPECIFIC INFORMATION ON  
 POWER LINE R/W

**LEGEND**  
 IRON PIN PLACED  
 IRON PIN OLD (FOUND)  
 CONCRETE MONUMENT & IRON PIN  
 CONCRETE MONUMENT  
 NAIL & CAP

**DEED REFERENCES**

BOOK	PAGE(S)
159	335
500	260
612	224
601	227
769	541-542
238	300
726	126


**MORTGAGE PLAT**

This is not a subdivision. This is a mortgage plat for financial purposes only and is not to be used to transfer property from one owner to another.

**SURVEY CERTIFICATION FOR 9.0742 AC. AND 0.95 AC. TRACTS**

*Jann F. Freeland*  
 Jann F. Freeland  
 Registered Professional Engineer  
 License No. 10548

MAR 29 1983  
 9-5-90

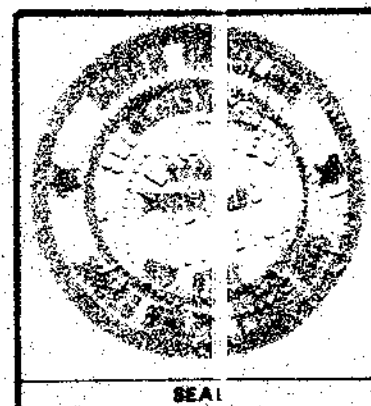

**STATE OF SOUTH CAROLINA GREENVILLE COUNTY**

**SURVEY FOR**  
**J. E. SIRRINE COMPANY**

**FREELAND & ASSOCIATES**  
 Engineers & Land Surveyors  
 GREENVILLE, S.C.

**SURVEY F.E.L.**  
**DRAWN B.R.**  
**CHECK F.E.L.**  
**SCALE 1" = 200'**  
**DATE MARCH 21, 83**  
**DWG. NO. 8819 (1)**