
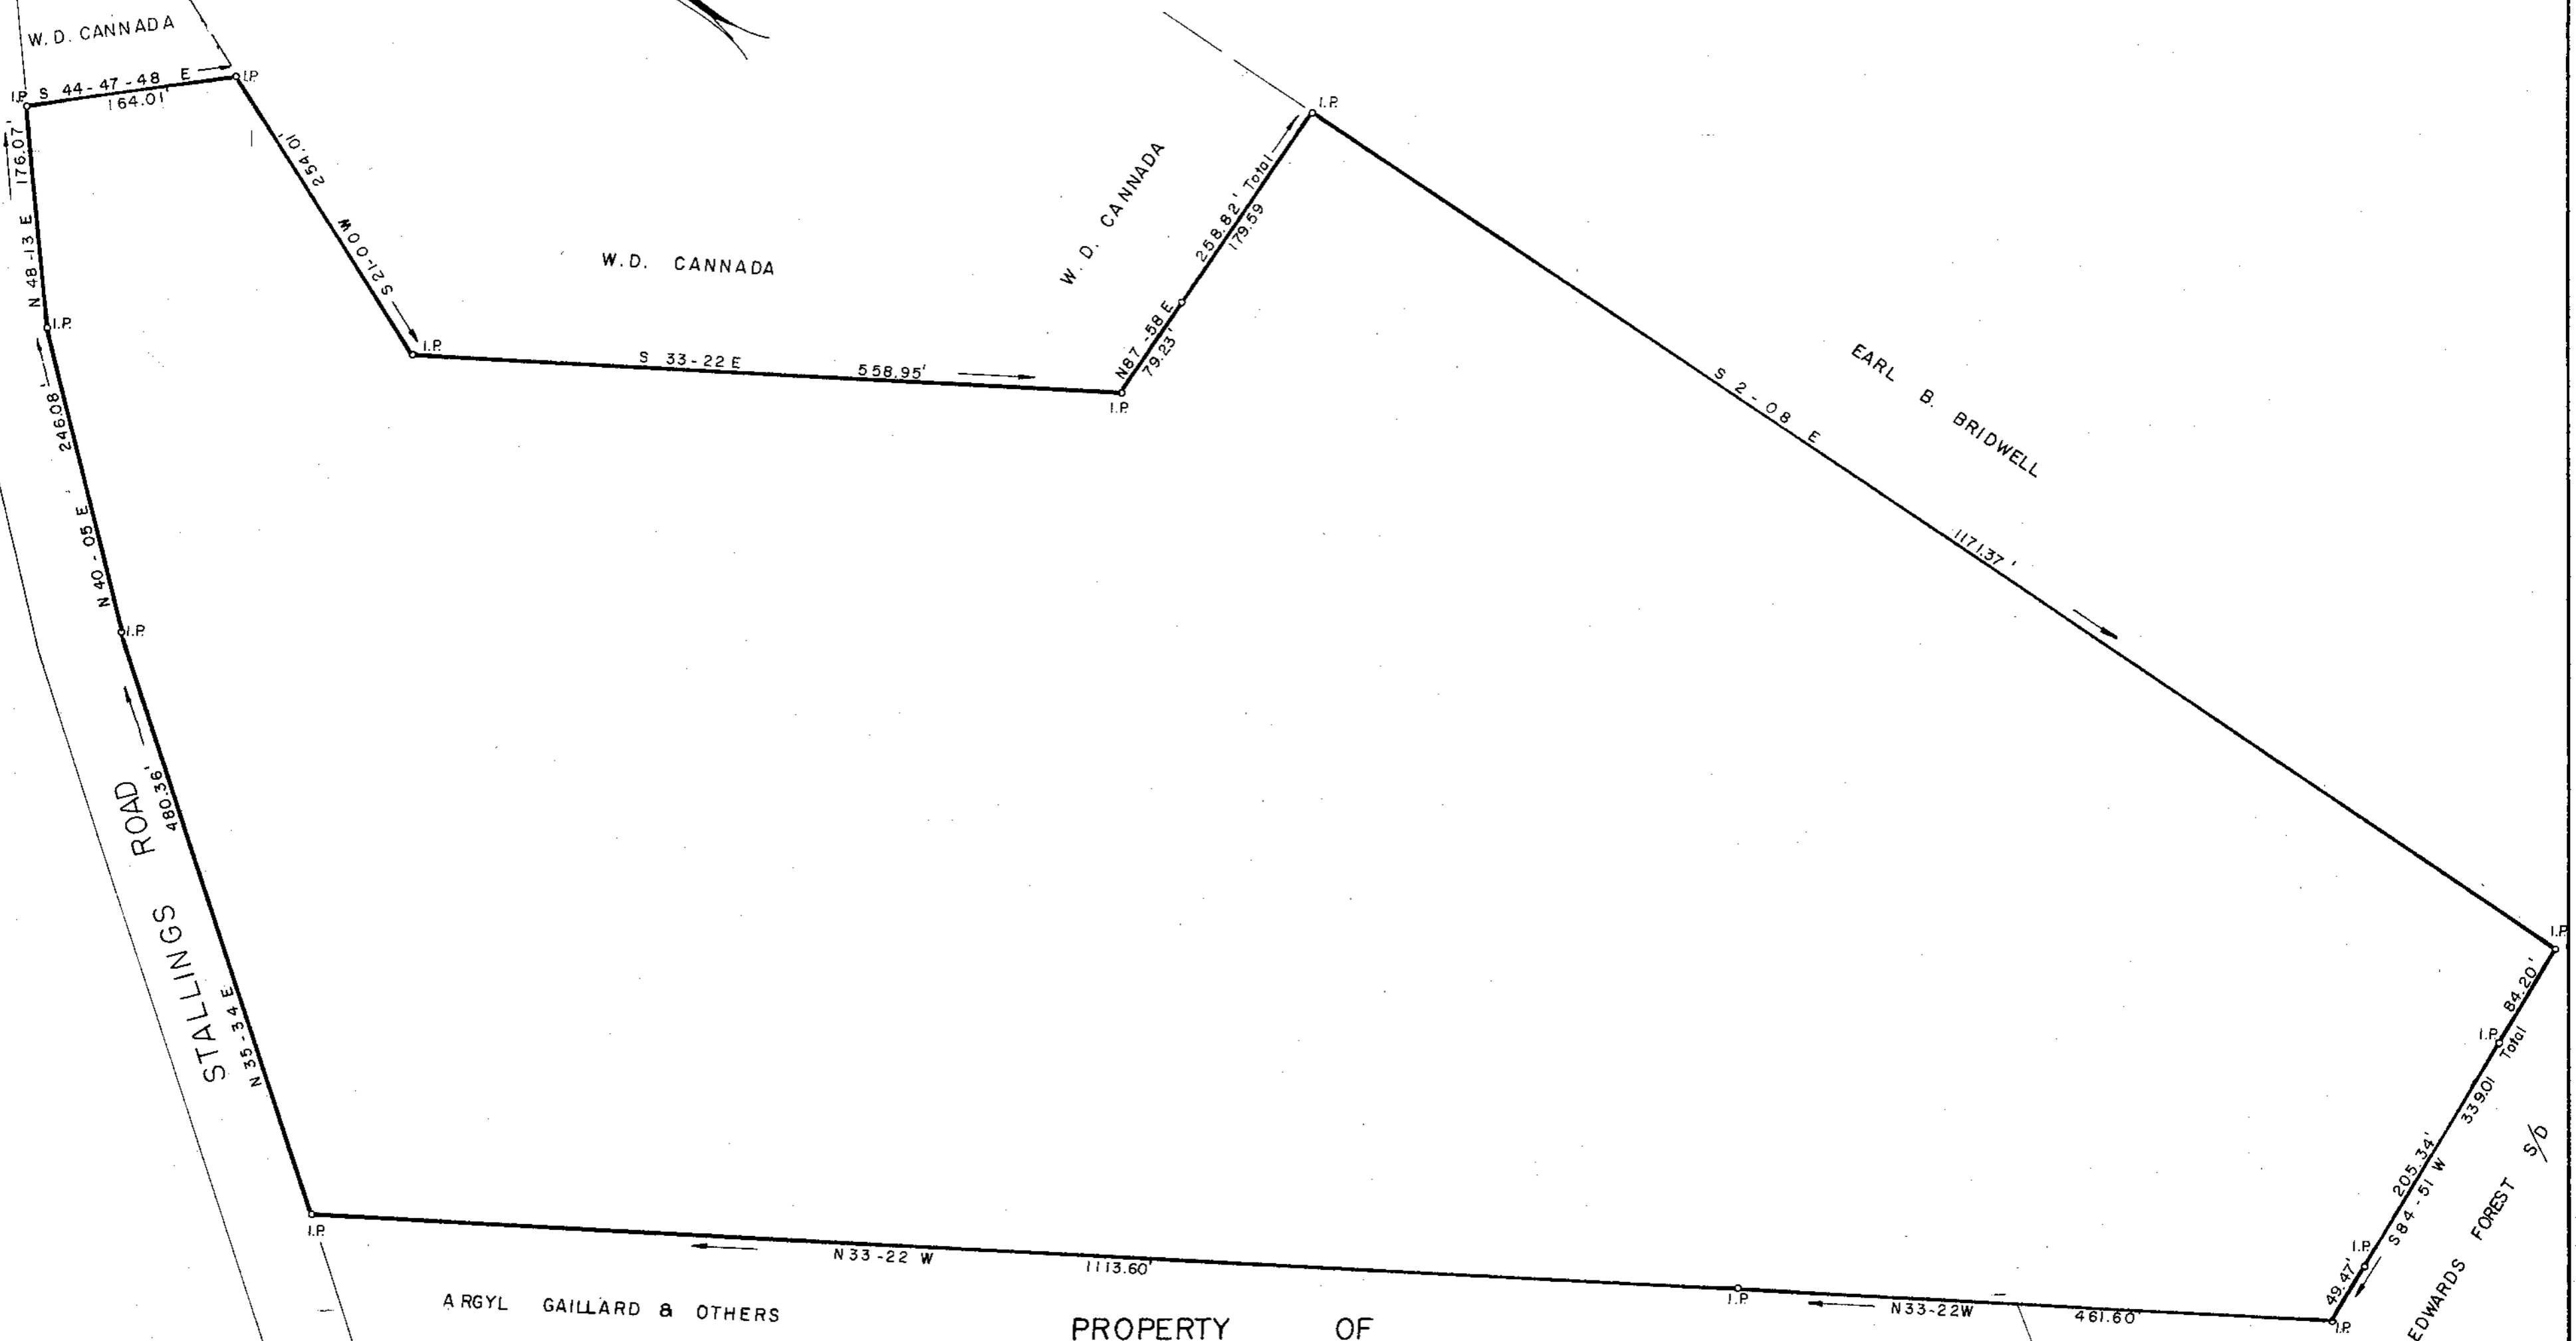


FILED
GREENVILLE CO S.C.
APR 6 3 34 PM '83
DONNIE S. TANKERSLEY
R.M.C.

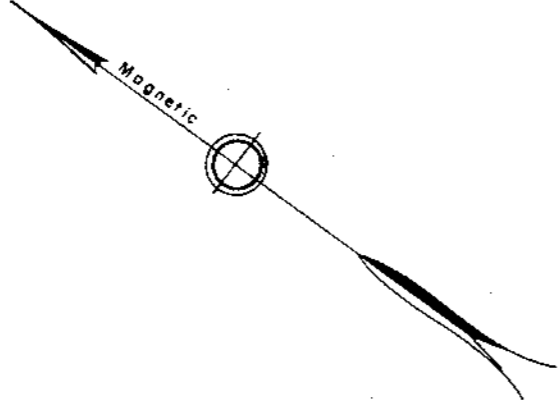

ARGYL GAILLARD & OTHERS

PROPERTY OF
INDEPENDENT PROPERTIES, INC.

GREENVILLE COUNTY, S. C.

Scale 1" = 100' April, 1983

DALTON & NEVES CO., ENGINEERS

121 MANLY STREET

GREENVILLE, S. C.

25780

JOINT VENTURES, INC.

9-J-96

APR 6 1983

Block Book 525.3-1-3

S.C. Reg. No. 916 *R.W. Dalton*

AREA 28.2 Acres